
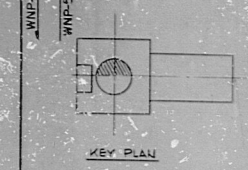


34

34

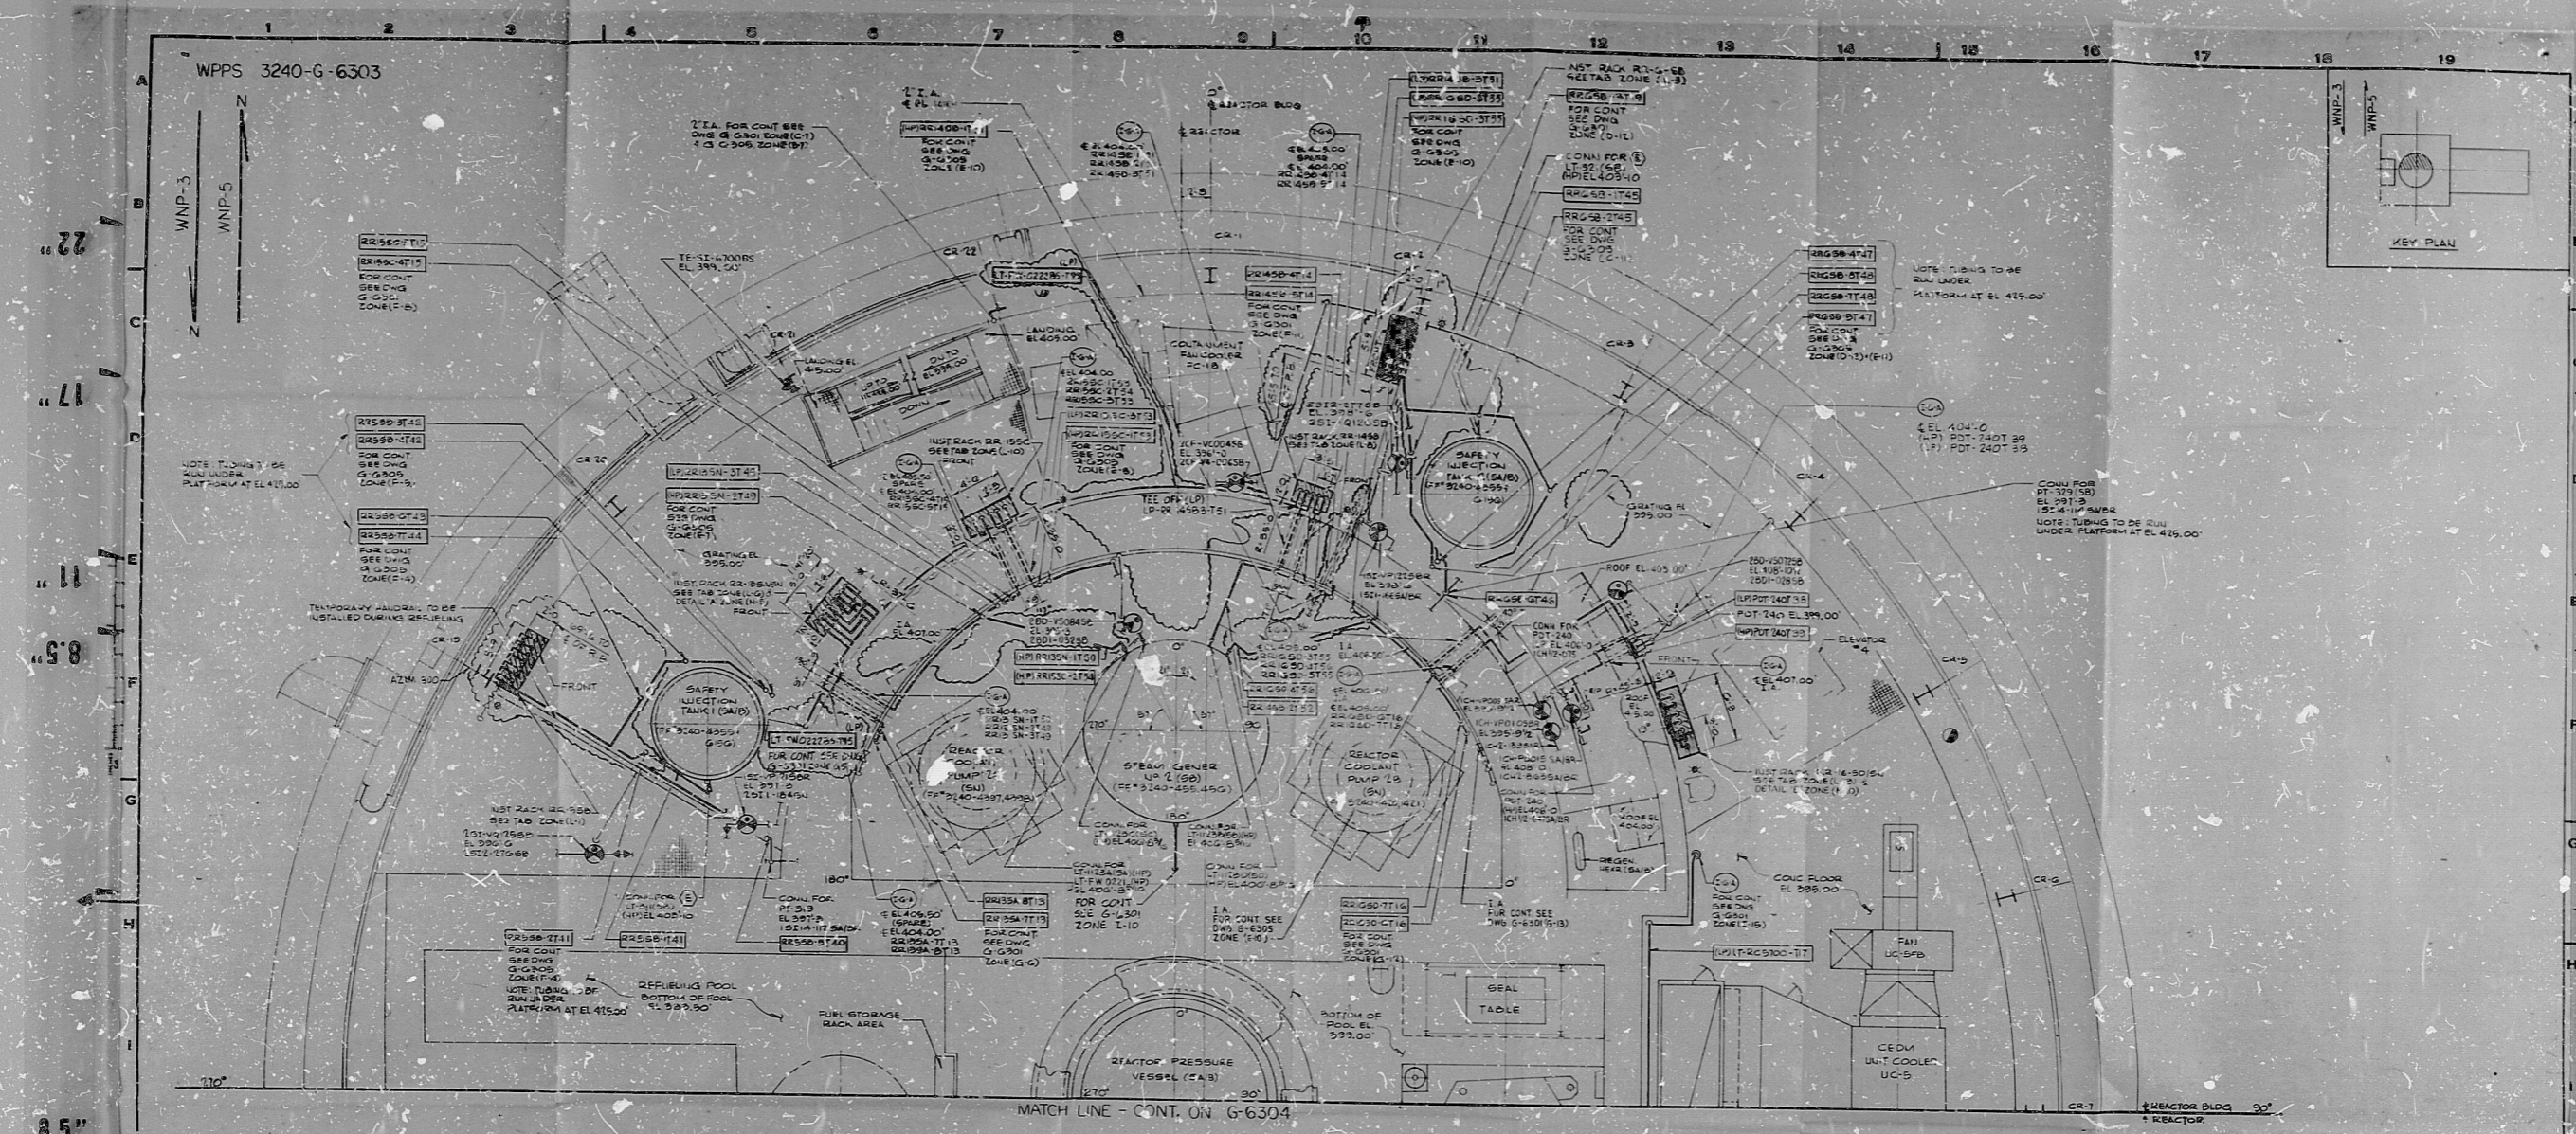

22
17
11
8.5
11
8.5
11
17
22

22
17
11
8.5
11
8.5
11
17
22

PLAN EL. 395.00

APPROVED FOR CONSTRUCTION

INST RACK RR-5-5B ZONE (E-9)		INST RACK RR-6-5B ZONE (C-11)		INST RACK RR-7-5-5/6 ZONE (E-10)		INST RACK RR-14-5B ZONE (D-10)		INST RACK RR-15-5C ZONE (E-7)		INST RACK RR-16-5B ZONE (E-12)	
RR550-T41	LT-3(15B) (HP)	RR650-T45	LT-3(15B) (HP)	RR750-T50	LT-3(15B) (HP)	RR1450-T151	LT-11(24B) (HP)	RR1550-T152	LT-11(24B) (HP)	RR1650-T155	LT-11(24B) (HP)
RR550-T42	LT-3(15B) (LP)	RR650-T46	LT-3(15B) (LP)	RR750-T51	LT-3(15B) (LP)	RR1450-T152	LT-11(24B) (LP)	RR1550-T153	LT-11(24B) (LP)	RR1650-T156	LT-11(24B) (LP)
RR550-T43	PT-3(15B) (HP)	RR650-T47	PT-3(15B) (HP)	RR750-T52	PT-3(15B) (HP)	RR1450-T153	PT-11(24B) (HP)	RR1550-T154	PT-11(24B) (HP)	RR1650-T157	PT-11(24B) (HP)
RR550-T44	PT-3(15B) (LP)	RR650-T48	PT-3(15B) (LP)	RR750-T53	PT-3(15B) (LP)	RR1450-T154	PT-11(24B) (LP)	RR1550-T155	PT-11(24B) (LP)	RR1650-T158	PT-11(24B) (LP)
RR550-T45	PT-3(15B) (HP)	RR650-T49	PT-3(15B) (HP)	RR750-T54	PT-3(15B) (HP)	RR1450-T155	PT-11(24B) (HP)	RR1550-T156	PT-11(24B) (HP)	RR1650-T159	PT-11(24B) (HP)
RR550-T46	PT-3(15B) (LP)	RR650-T50	PT-3(15B) (LP)	RR750-T55	PT-3(15B) (LP)	RR1450-T156	PT-11(24B) (LP)	RR1550-T157	PT-11(24B) (LP)	RR1650-T160	PT-11(24B) (LP)
RR550-T47	PT-3(15B) (HP)	RR650-T51	PT-3(15B) (HP)	RR750-T56	PT-3(15B) (HP)	RR1450-T157	PT-11(24B) (HP)	RR1550-T158	PT-11(24B) (HP)	RR1650-T161	PT-11(24B) (HP)
RR550-T48	PT-3(15B) (LP)	RR650-T52	PT-3(15B) (LP)	RR750-T57	PT-3(15B) (LP)	RR1450-T158	PT-11(24B) (LP)	RR1550-T159	PT-11(24B) (LP)	RR1650-T162	PT-11(24B) (LP)
RR550-T49	PT-3(15B) (HP)	RR650-T53	PT-3(15B) (HP)	RR750-T58	PT-3(15B) (HP)	RR1450-T159	PT-11(24B) (HP)	RR1550-T160	PT-11(24B) (HP)	RR1650-T163	PT-11(24B) (HP)
RR550-T50	PT-3(15B) (LP)	RR650-T54	PT-3(15B) (LP)	RR750-T59	PT-3(15B) (LP)	RR1450-T160	PT-11(24B) (LP)	RR1550-T161	PT-11(24B) (LP)	RR1650-T164	PT-11(24B) (LP)

NOTES:
1. FOR GENERAL NOTES, SYMBOLS & REFERENCES, SEE DWG. NO. D-2087

WPPS QUALITY CLASS I, II

DWG. CONTAINS:
CONTRACT NO. 224

PRO APERTURE CARD

NUCLEAR SAFETY RELATED
WASHINGTON PUBLIC POWER SUPPLY SYSTEM
NUCLEAR PROJECTS NO. 30.3

REVISIONS
1. REVISED (D-10) PLAN INST RACKS (E-9, C-11) CRANES (E-10, B-10) SLEEVE LOC. (E-11) TUBING ADDED TO (E-9) A-F-C (E-11) DELETED (E-9) (E-11) VALVES (E-9, E-11) STEAM GEN. BLOWDOWN HEAVY (E-11)

NO.	DATE	BY	CHKD.	APP'D.	REVISION
1	4-30-60	TD	RD	WPP	ISSUED FOR CONSTRUCTION

ALL DETAILS SHOWN IN THIS DRAWING WITHIN THE SCOPE OF THE CONTRACT SHALL BE INCLUDED IN THE CONTRACTOR'S BASE PRODUCTION PRICE. THE USE OF TERMS SUCH AS "NOT RELEASED" SHALL NOT BE INTERPRETED AS BEING OUTSIDE THE CONTRACTOR'S RANGE OF WORK.

34

34

RIDS

8303030296

