


CONTACT	POSITION FRONT VIEW			CWD
	STOP	AUTO	START	
1	X			*
2		X		*
3			X	*
4	X	X	X	*

SPRING RETURN TO AUTO  
\* THIS SHEET

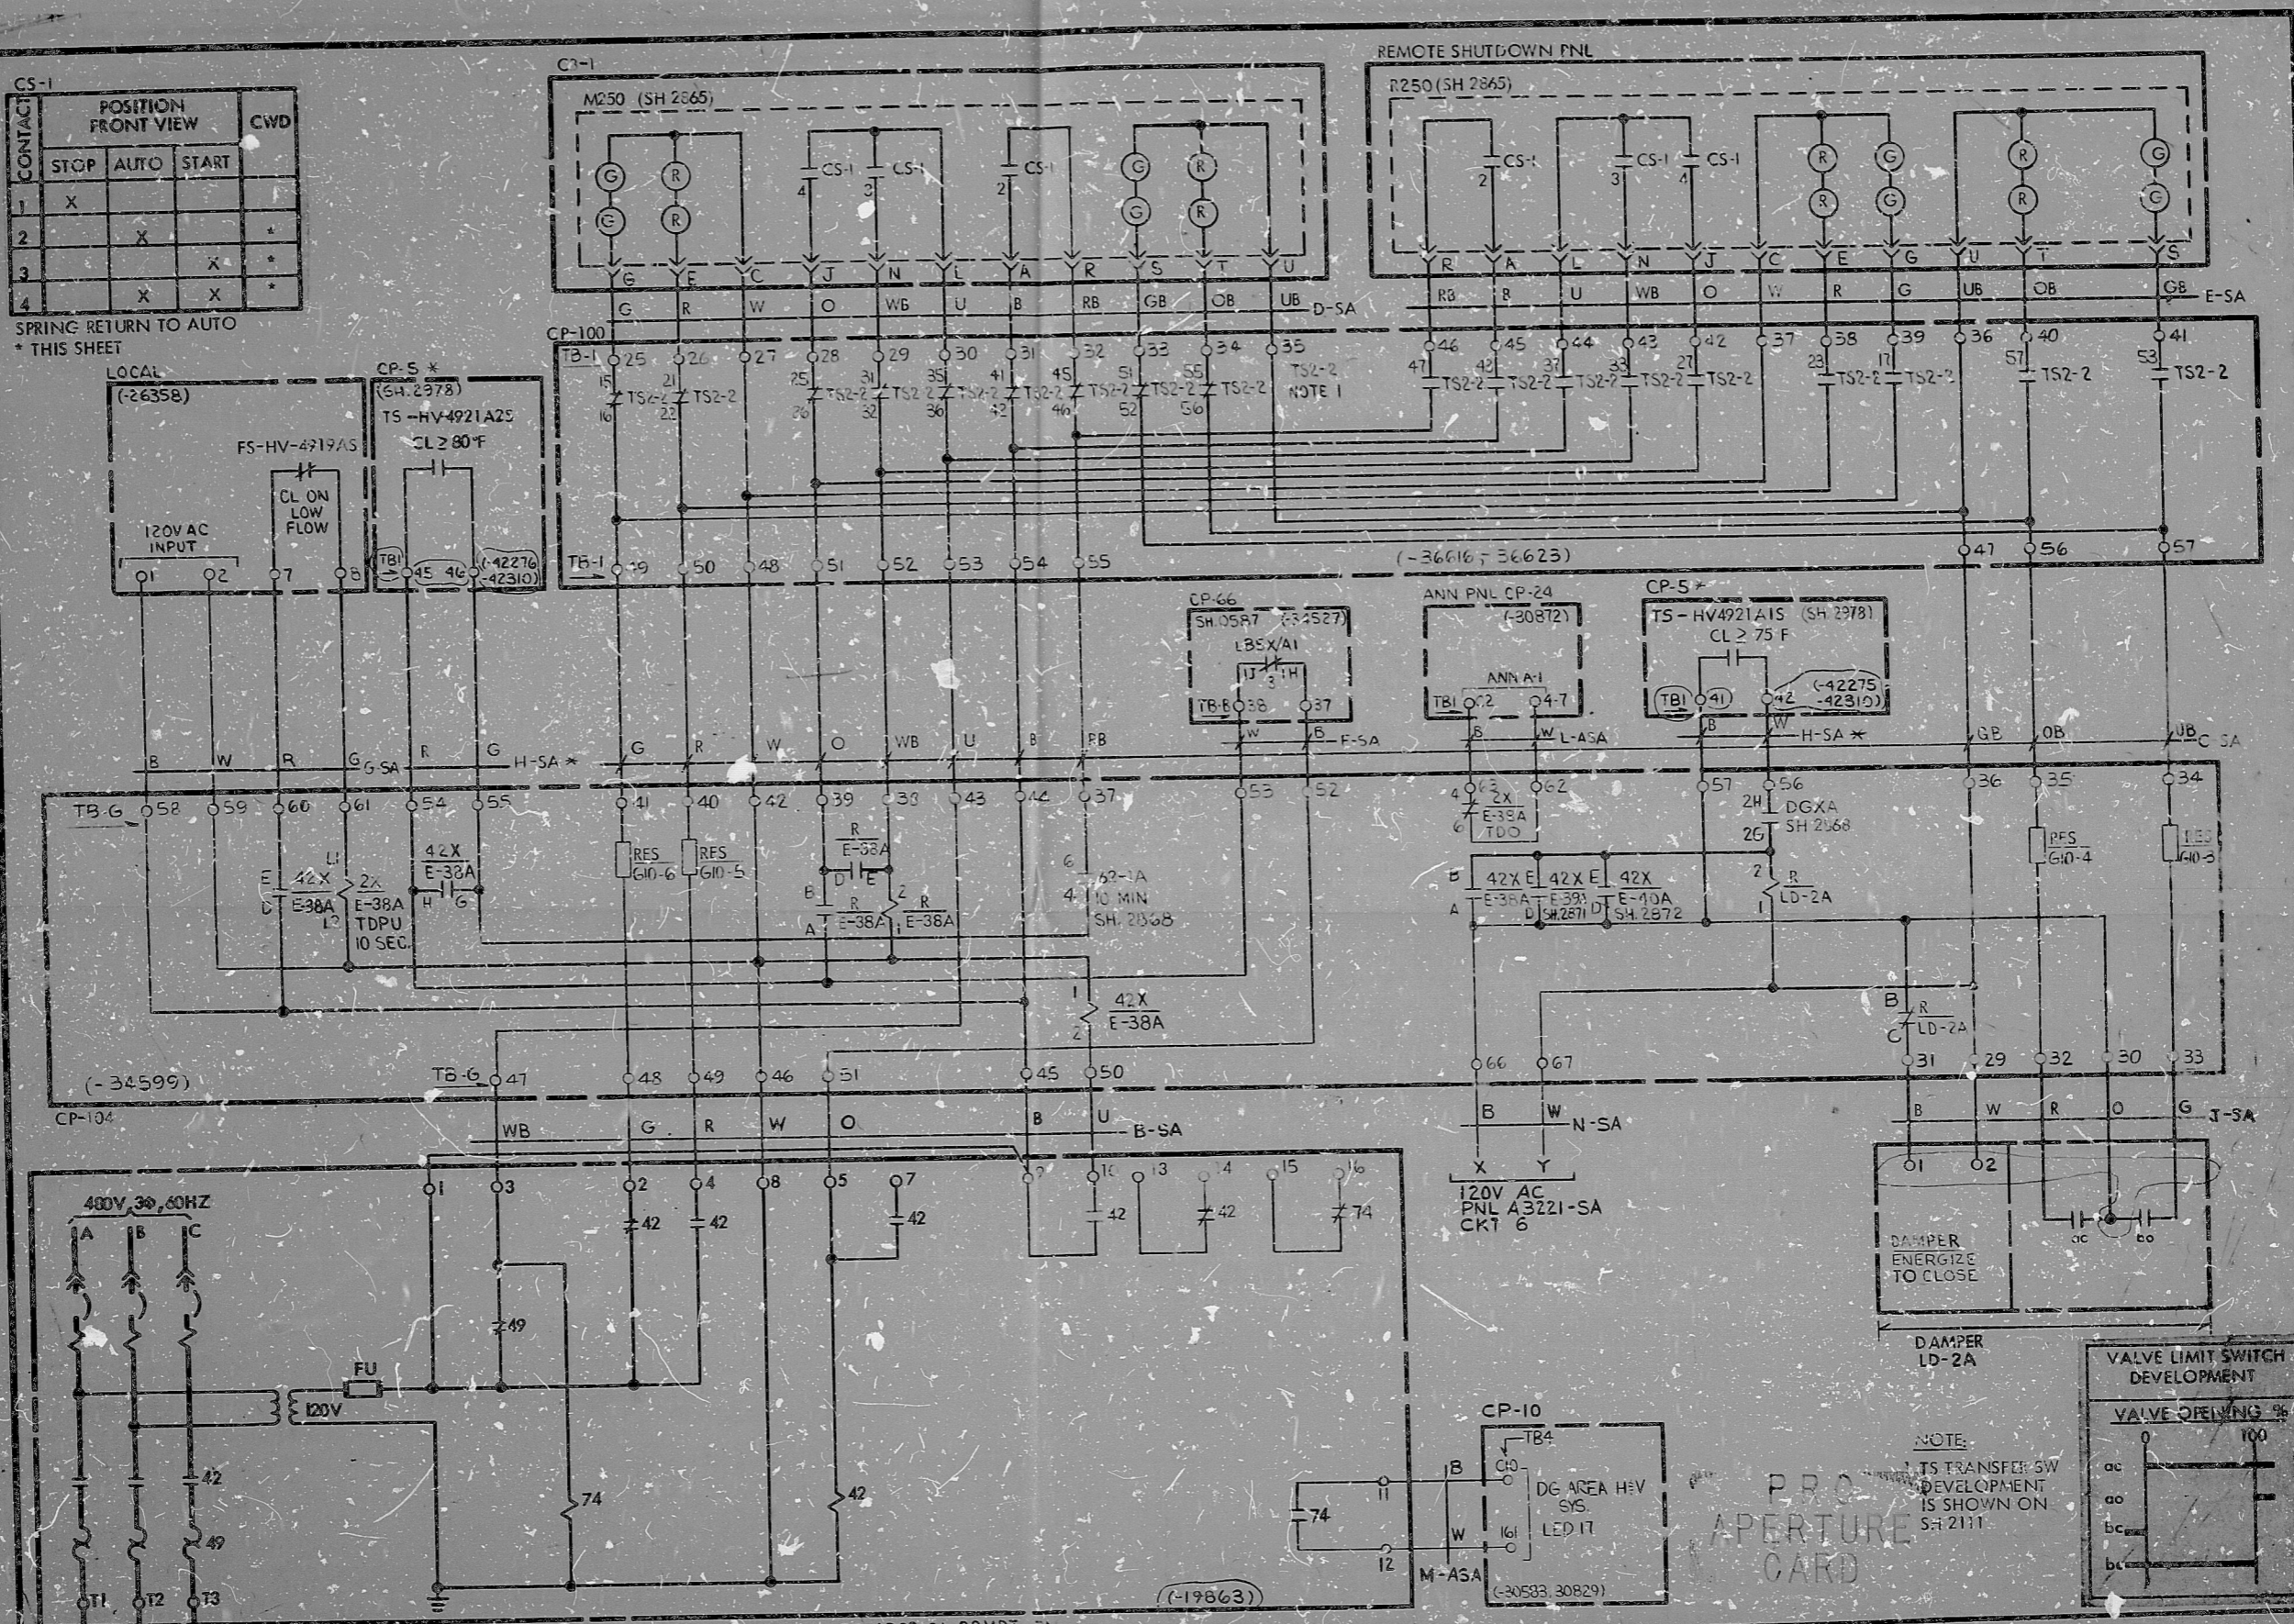


REV	DATE	BY	APPROVED
5	7-9-82	V.A.	
4	7-9-82	V.A.	
3	9-14-81	V.A.	
2	12-1-79	V.A.	
1	4-1-79	V.A.	

EBASCO SERVICES INCORPORATED  
DIV. CONTROL DR.  
CH. V. ALKSNINIS  
DATE APR 25, 1978

WASHINGTON PUBLIC POWER SUPPLY SYSTEM  
NUCLEAR PROJECTS NO. 3 & 5  
DIESEL GEN AREA EXHAUST FAN E-38A & O.A. DAMPER LD-2A

WPPS-3240  
D-6001  
SHEET 2870

APERTURE CARD

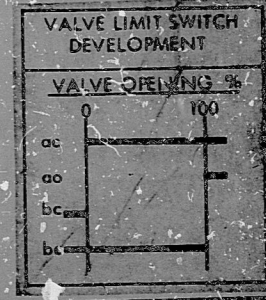

NOTE:  
TS TRANSFER SW DEVELOPMENT IS SHOWN ON S-2111

NUCLEAR SAFETY RELATED WPPSS QUALITY CLASS 1



RIDS

8303030387

