


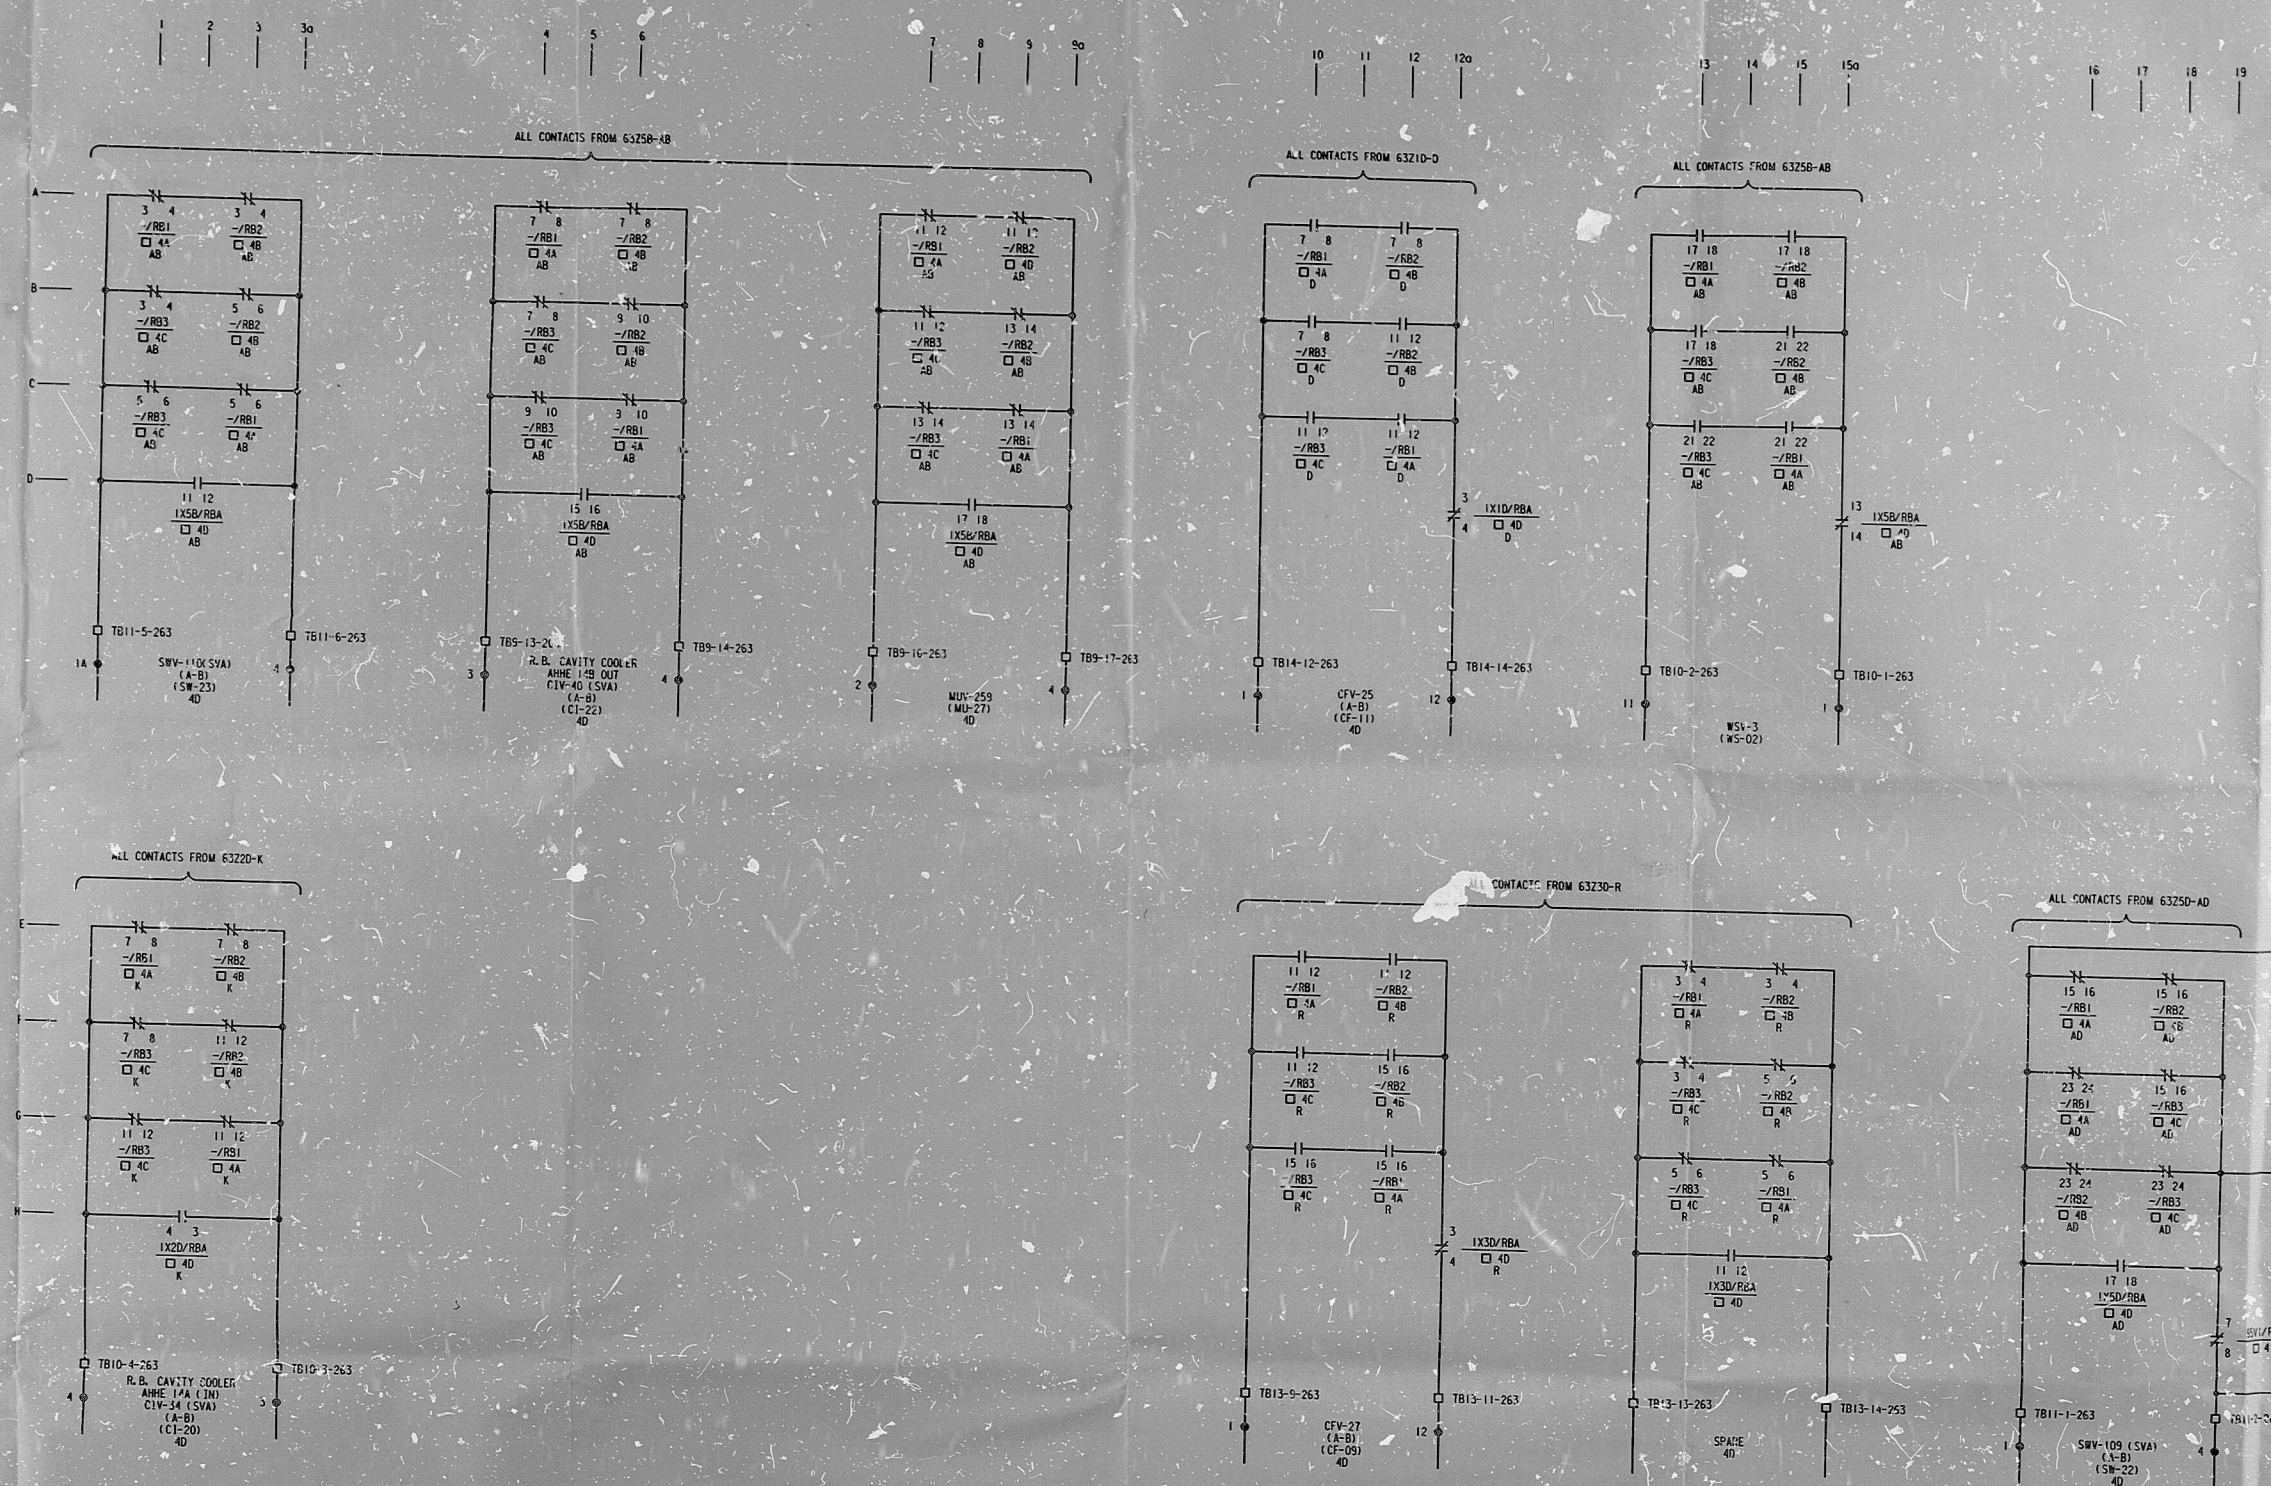

NOTES:
1. REFER TO DWG. ES-A01 FOR DEVICE IDENTIFICATION & SYMBOLS.
2. (A-B) DENOTES ACTUATION FROM RB ISOL. & COOLING ACTUATION.
3. A OP RB ISOL. & COOLING ACTUATION.

E.S. ACTUATION A & A-B
R.B. ISOLATION & COOLING
ACTUATION

CONSTRUCTION	
BIDDING PURPOSES ONLY	
RELEASED FOR	ENGR.
DATE	

ES-A58		APERTURE CARD		PRELIMINARY PRINT	
FLORIDA POWER CORPORATION		4203		B-208-028	
ST. PETERSBURG, FLORIDA		WORK ORDER		SIZE	
CRYSTAL RIVER PLANT		DRAWING		REV	
UNIT NO. 3		855,000 KW		GILBERT ASSOCIATES, INC.	
ELEMENTARY DIAGRAMS		ENGINEERS AND CONSULTANTS		FPC DRAWING NO.	
ENGINEERED SAFEGUARD		READING, PENNA.		APPROVED FOR CONSTRUCTION BY FLORIDA POWER CORPORATION	
DRAFTING		ENGINEER APP'L			
MADE		APP		DATE	
REV		CH		DATE	

PDR RIDS

8402060458

