


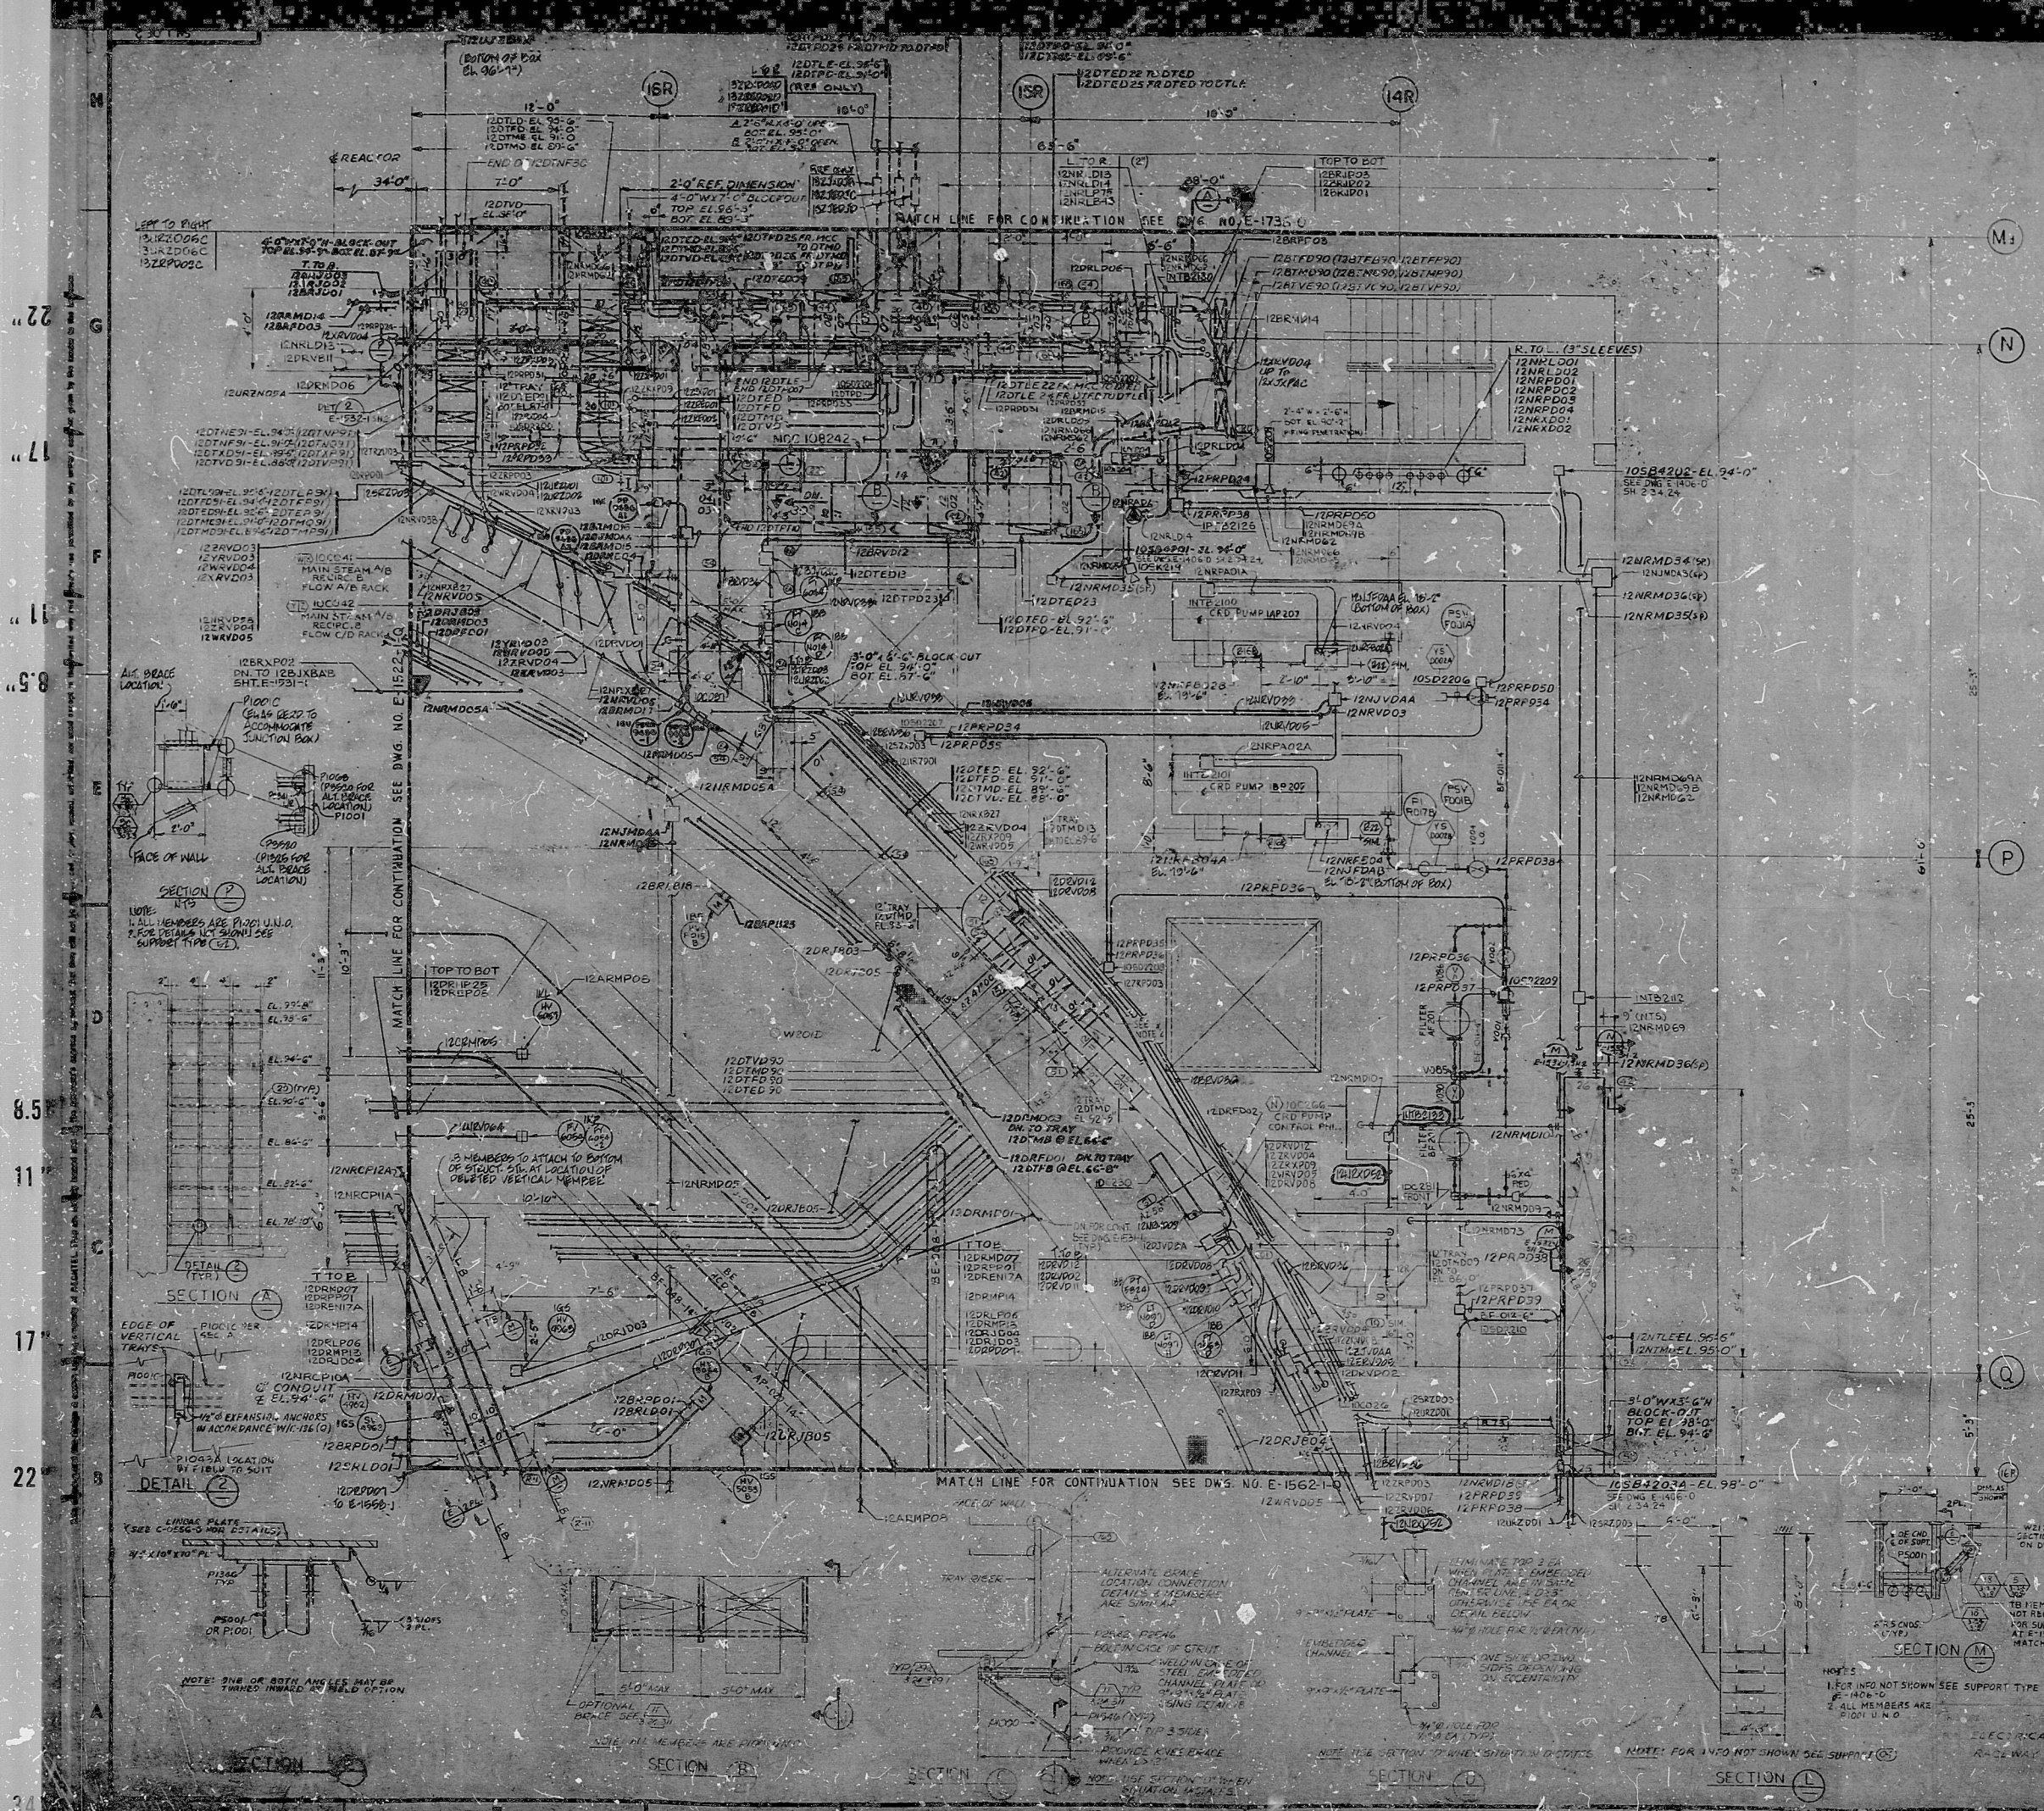

1	2	3	4	5	6	7	8	9	10
11	12	13	14	15	16	17	18	19	20
21	22	23	24	25	26	27	28	29	30
31	32	33	34	35	36	37	38	39	40
41	42	43	44	45	46	47	48	49	50
51	52	53	54	55	56	57	58	59	60
61	62	63	64	65	66	67	68	69	70
71	72	73	74	75	76	77	78	79	80
81	82	83	84	85	86	87	88	89	90
91	92	93	94	95	96	97	98	99	100

- NOTES:
- ALL CABLE TRAYS ARE 24" UNLESS SHOWN OTHERWISE.
 - FOR LOCATION OF WALL OR FLOOR OPENINGS, BLOCKOUTS & CONDUIT SLEEVES SEE DWG. C-0501-1 THRU C-0512-1.
 - CLASS 1E RACEWAY-TRAY & CONDUIT, ETC., ARE IDENTIFIED FOR "D" LISTED INSTALLATION BY LETTERS A, B, C, D, W, X, Y OR Z, IN THE THIRD CHARACTER OF THE RACEWAY NUMBER.
 - ALL FIRE DETECTORS ARE MOUNTED ON THE CEILING.
- REFERENCE DRAWINGS:
- P-1302-1 PIPING
 - C-0501-1 CIVIL-STRUCTURAL
 - P-9132-1 HEATING & VENTILATION
 - P-8132-1 PLUMBING
 - E-1406-0 RACEWAY NOTES
 - C-0529-1 FLOOR PLAN-EL. 102'-0"
 - P-0042-1 EQUIPMENT LOCATION EL. 77'-0"
 - C-0803-1 FLOOR FRAMING EL. 102'-0"
 - C-0677-1 EXTERIOR WALL-EAST
 - C-0755-1 INTERIOR WALL-ELEVATION
 - J-1302-1 INSTRUMENT LOCATION

1	2	3	4	5	6	7	8	9	10
11	12	13	14	15	16	17	18	19	20
21	22	23	24	25	26	27	28	29	30
31	32	33	34	35	36	37	38	39	40
41	42	43	44	45	46	47	48	49	50
51	52	53	54	55	56	57	58	59	60
61	62	63	64	65	66	67	68	69	70
71	72	73	74	75	76	77	78	79	80
81	82	83	84	85	86	87	88	89	90
91	92	93	94	95	96	97	98	99	100

BECHTEL
SAN FRANCISCO

PUBLIC SERVICE ELECTRIC AND GAS COMPANY
HOPE CREEK GENERATING STATION

RACEWAY PLAN
REACTOR BUILDING AREA 13
PLAN EL. 77'-0"

10655 E-1321

SECTION 2

PDR RIDS

8402130132

