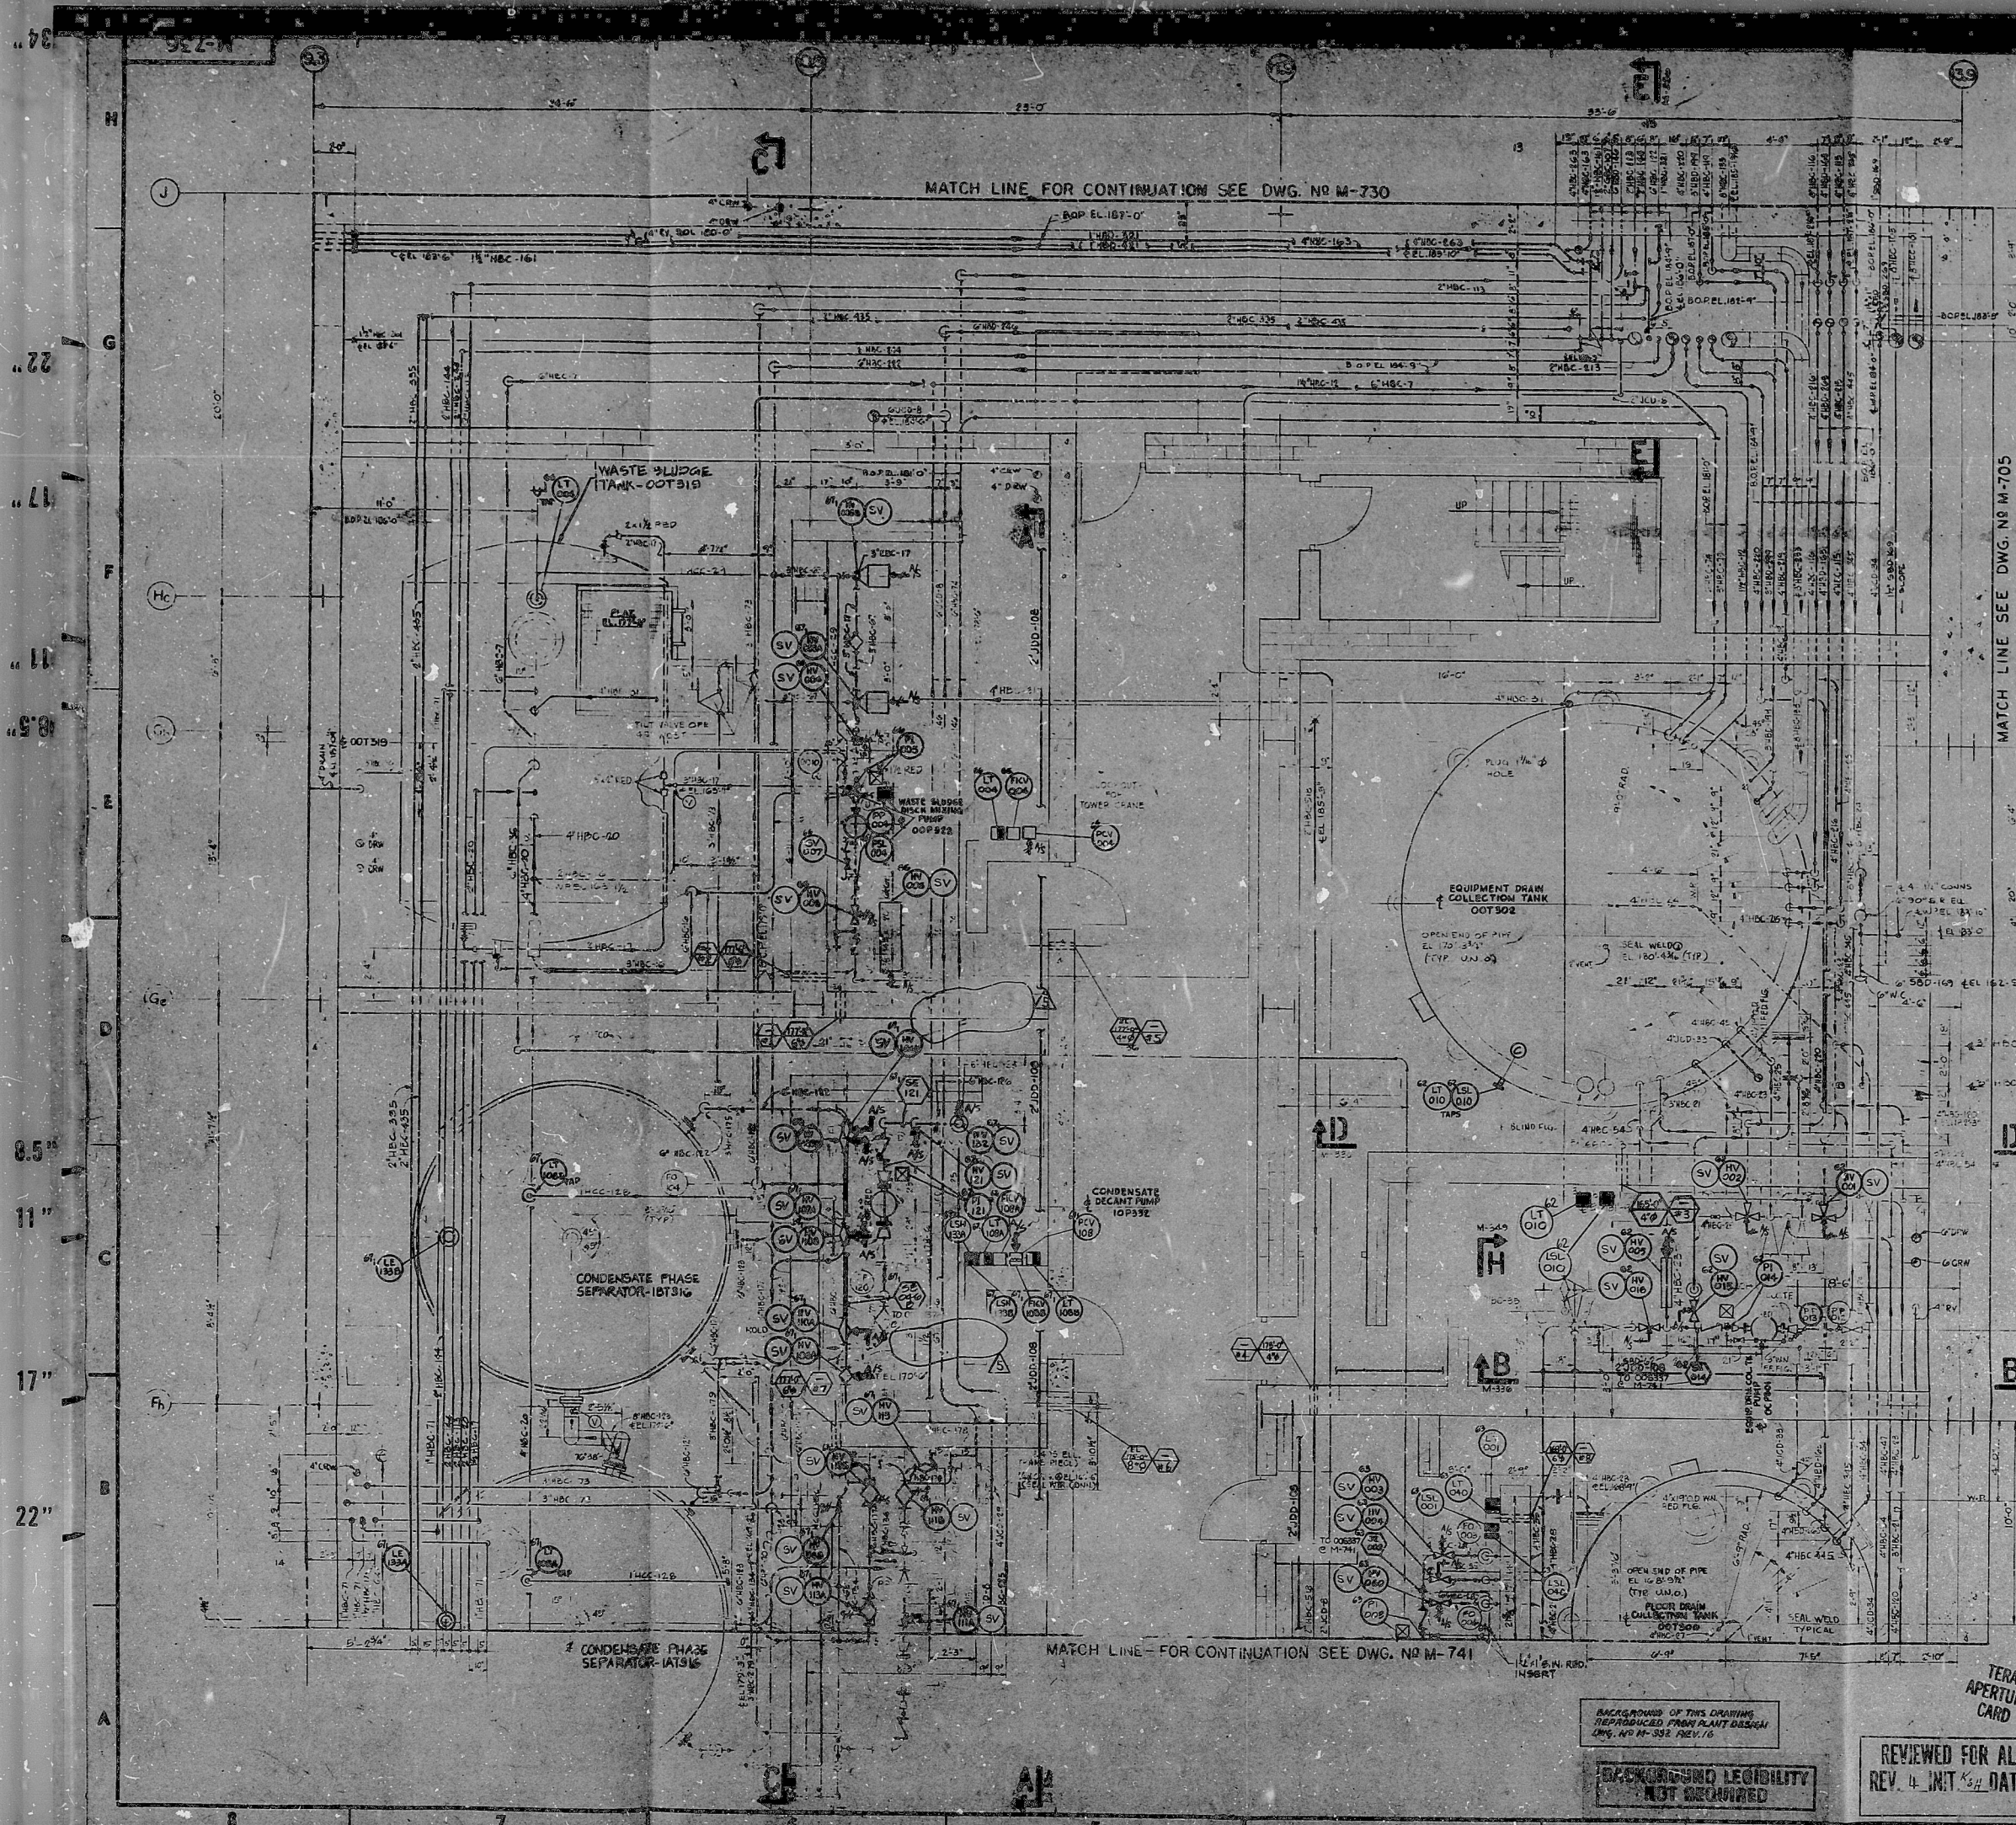


NOTES :
ON TANKS 00T 306 & 00T 302 FIELD TO ADD.
CLOSURE WELD ON PIPING PENETRATING TOP OF
OF TANK. ALSO SEAL UNUSED NOZZLES AS
INDICATED ON DWGS.

PENETRATION NO. INSTRUMENT NO. NO. OF TUBES
1 THRU 8 FUTURE USE BY FIELD INSTR. GROUP

REFERENCE DRAWINGS	
DWG. NO.	DESCRIPTION
M-741	INSTR. LOCATION WADWASTE BLDG PLAN AT EL. 162'-0" AREA 22

NOTE
FOR LEGEND AND GENERAL NOTES SEE
DWG NO M-675

[illegible]

RECINTEL
SAN FRANCISCO

LIMERICK GENERATING STATION UNITS 1 & 2
PHEASANT ELECTRIC COMPANY

INSTRUMENT LOCATION
RADWASTE BUILDING
PLAN AT EL. 162'-0" AREA 20

	100 No.	BRANCHING No.	DATE
	8031	M-736	5

BACKGROUND OF THIS DRAWING
REPRODUCED FROM PLANT DESIGN
LING. NO M-392 REV. 16

**BACKGROUND LEGIBILITY
NOT REQUIRED**

REVIEWED FOR ALARA
REV. 4 INIT. ^{KSH} DATE 6/10/80

RIDS

8110080480

