


WPPS-3240-G-5424

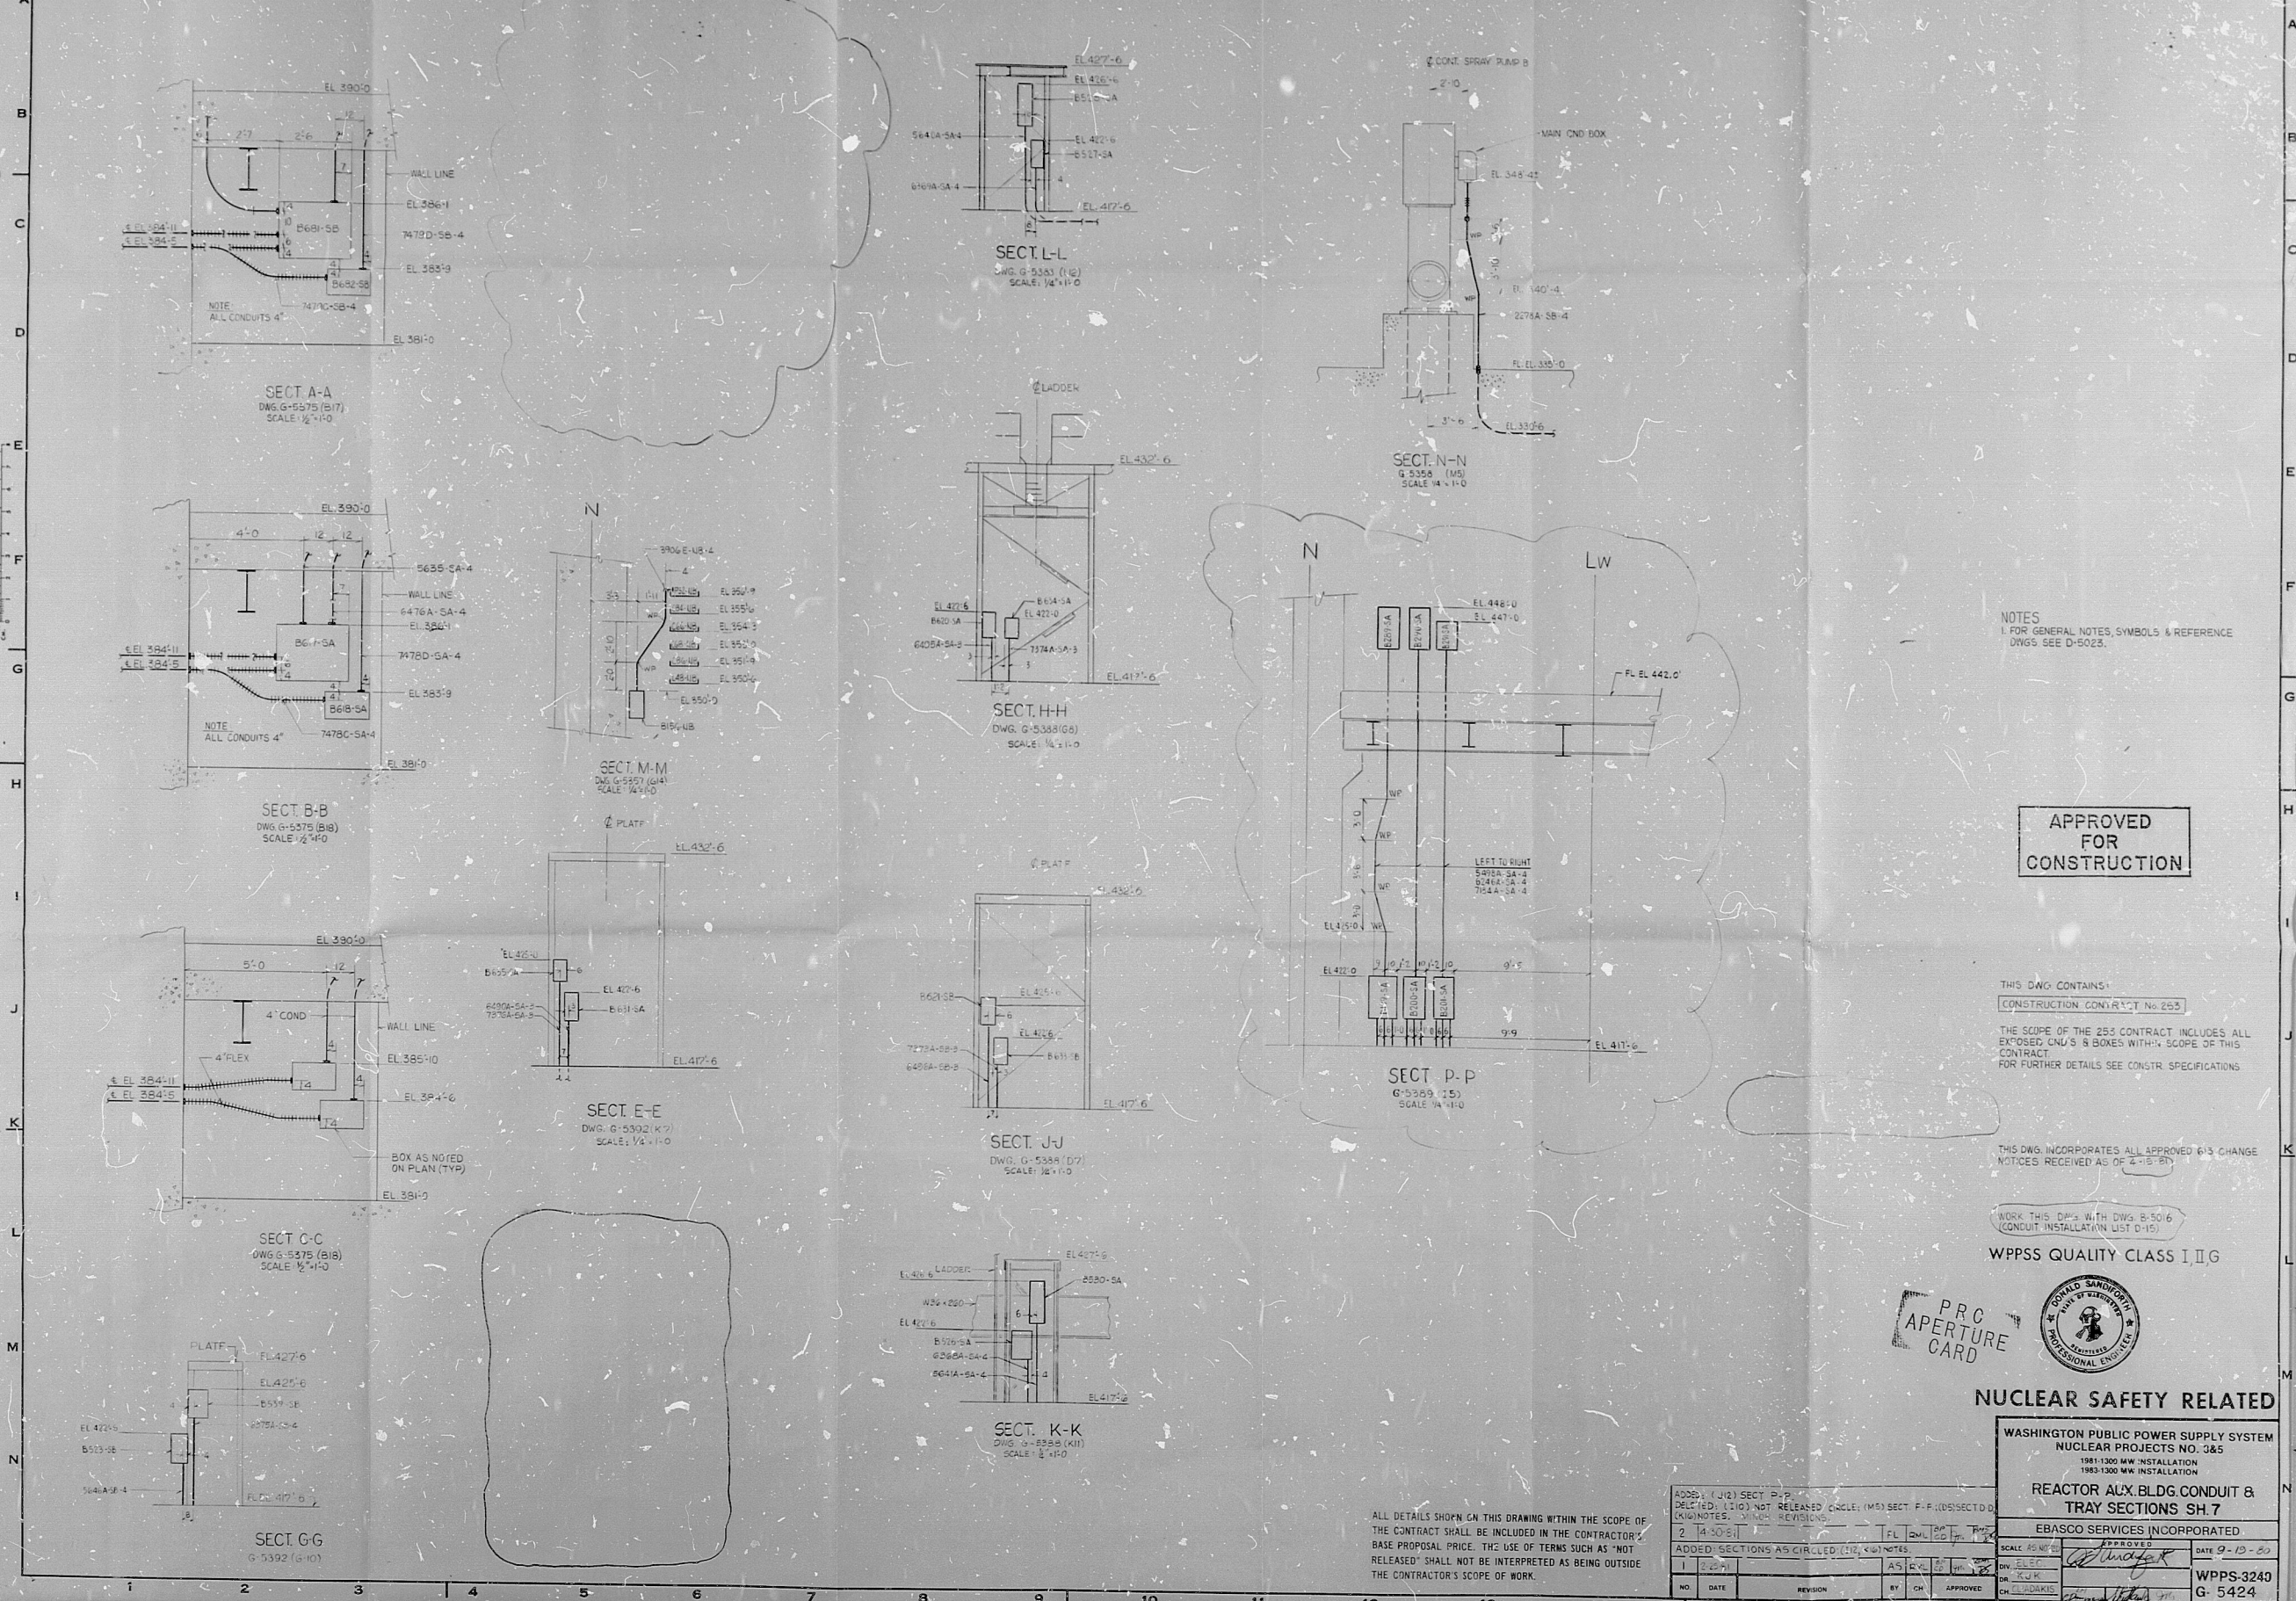

NOTES
 1. FOR GENERAL NOTES, SYMBOLS & REFERENCE DWGS SEE D-5023.

APPROVED FOR CONSTRUCTION

THIS DWG CONTAINS:
 CONSTRUCTION CONTRACT NO. 205
 THE SCOPE OF THE 253 CONTRACT INCLUDES ALL EXPOSED, CMU'S & BOXES WITHIN SCOPE OF THIS CONTRACT. FOR FURTHER DETAILS SEE CONSTR. SPECIFICATIONS.

THIS DWG INCORPORATES ALL APPROVED PWS CHANGE NOTICES RECEIVED AS OF 6-15-87

WORK THIS DWG WITH DWG B-5016 (CONDUIT INSTALLATION LIST D-15)

WPPSS QUALITY CLASS II G

PRC APERTURE CARD



NUCLEAR SAFETY RELATED

WASHINGTON PUBLIC POWER SUPPLY SYSTEM
 NUCLEAR PROJECTS NO. 385
 1981-1982 MW INSTALLATION
 1983-1984 MW INSTALLATION
 REACTOR AUX. BLDG. CONDUIT & TRAY SECTIONS SH 7

EBASCO SERVICES INCORPORATED
 SCALE: AS SHOWN
 DATE: 9-13-85
 DRAWN BY: [Signature]
 CHECKED BY: [Signature]
 WPPS-3240 G-5424

ALL DETAILS SHOWN ON THIS DRAWING WITHIN THE SCOPE OF THE CONTRACT SHALL BE INCLUDED IN THE CONTRACTOR'S BASE PROPOSAL PRICE. THE USE OF TERMS SUCH AS "NOT RELEASED" SHALL NOT BE INTERPRETED AS BEING OUTSIDE THE CONTRACTOR'S SCOPE OF WORK.

NO.	DATE	REVISION	BY	CHK	APPROVED
1					
2	10-30-85	FL 20' TO TRAY			

RIDS

8303240243

