
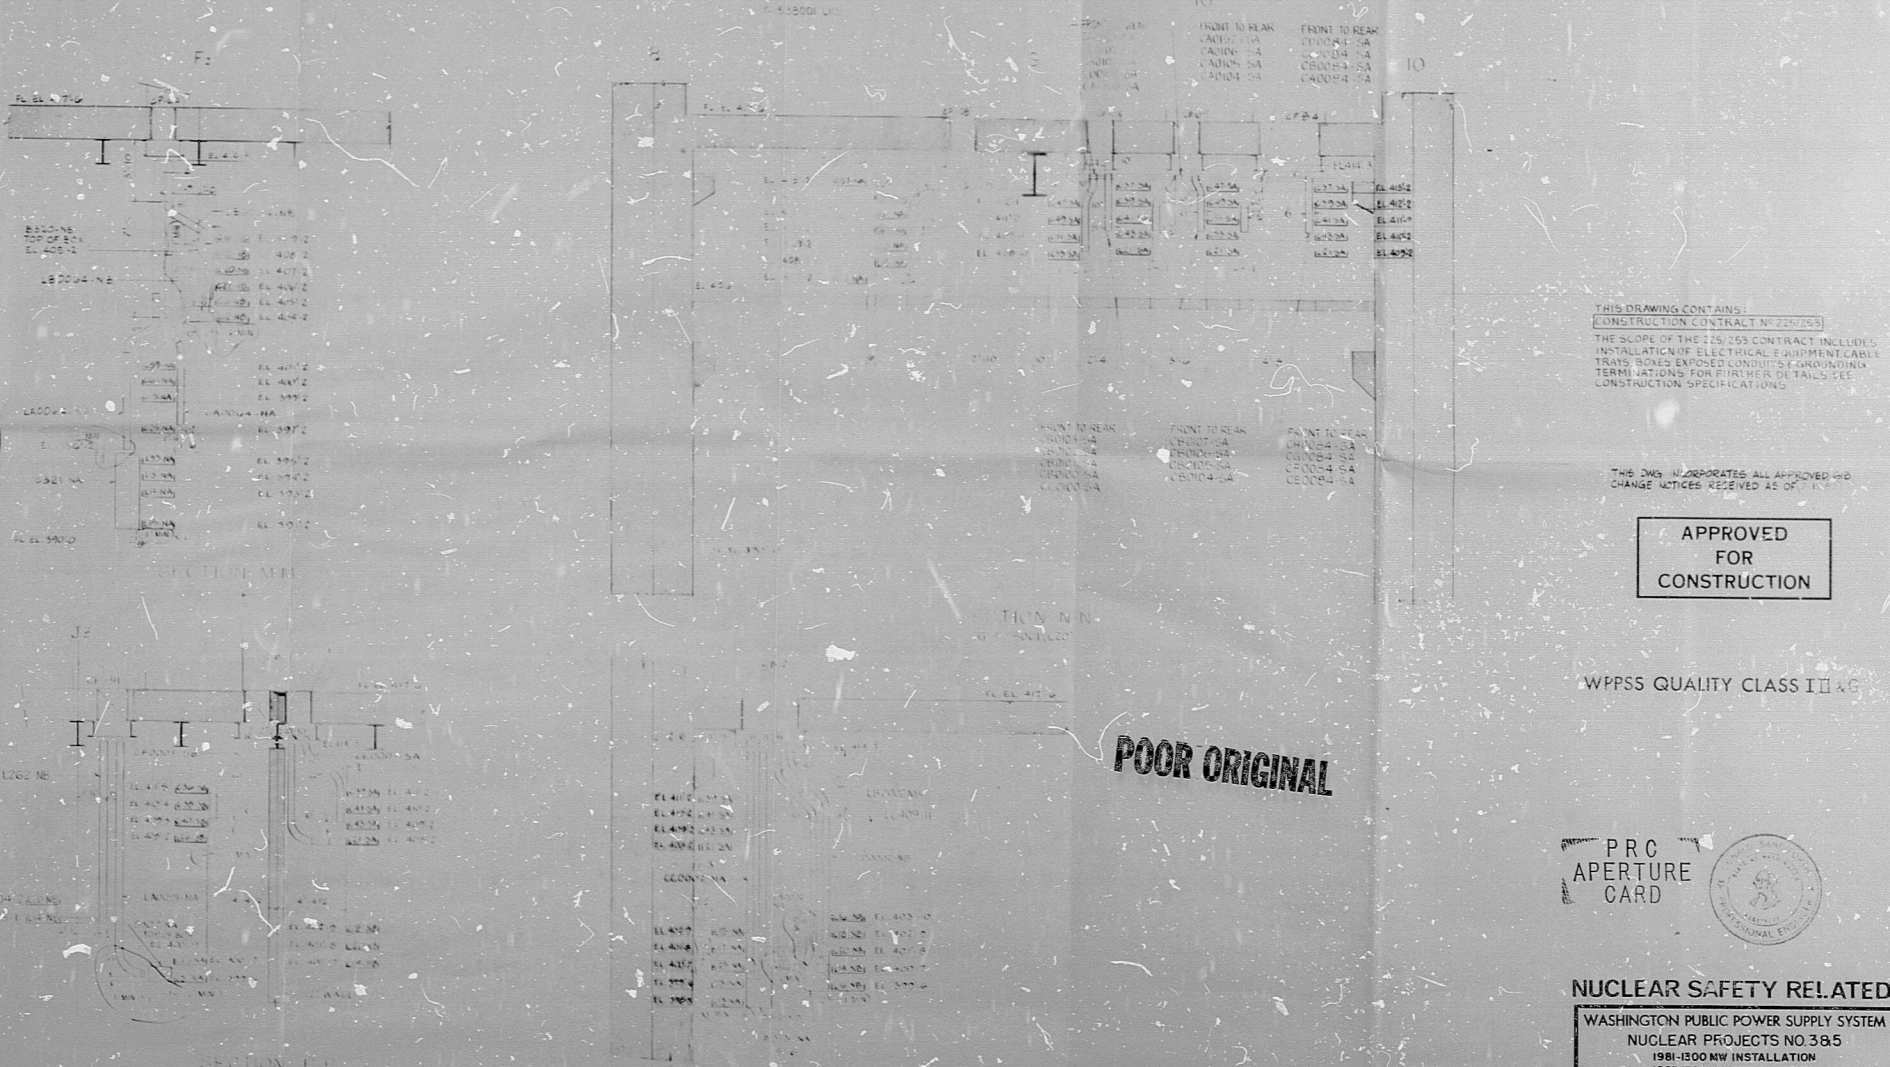
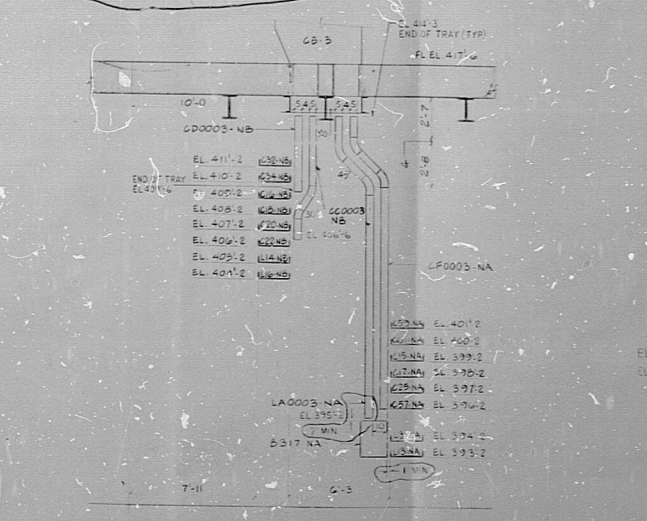
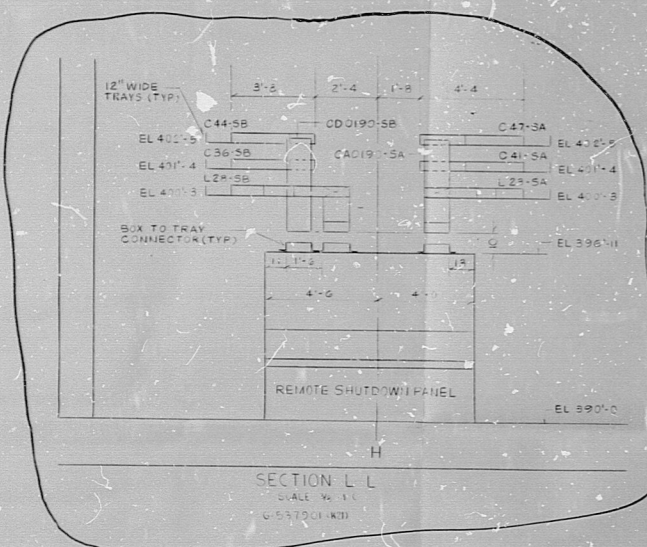


WPPS-3240-G-5436

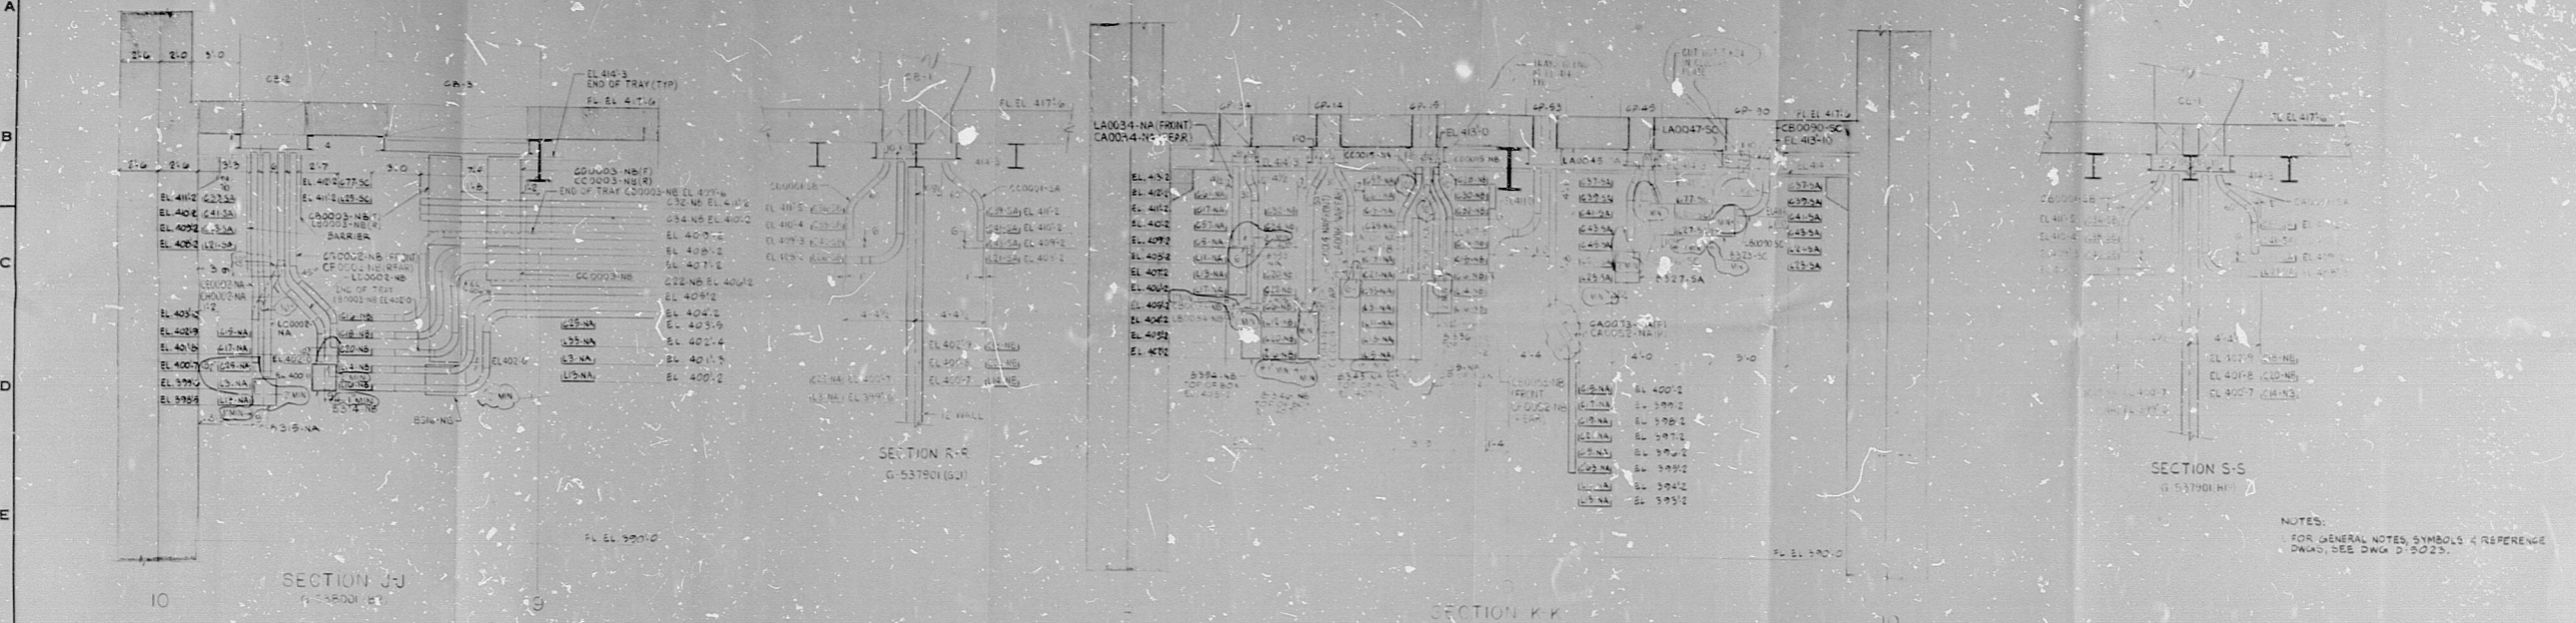

NOTES:  
FOR GENERAL NOTES, SYMBOLS & REFERENCE  
DRAWINGS, SEE DWG. D-5023.

THIS DRAWING CONTAINS  
CONSTRUCTION CONTRACT NO. 225-243  
THE SCOPE OF THE 225-243 CONTRACT INCLUDES  
INSTALLATION OF ELECTRICAL EQUIPMENT, CABLE  
TRAYS, BUNDLES, EXPOSED CONDUITS & GROUNDING  
TERMINATIONS FOR FURTHER DETAILS, SEE  
CONSTRUCTION SPECIFICATIONS.

THIS DWG. INCORPORATES ALL APPROVED  
CHANGE NOTICES RECEIVED AS OF 10/1/83.

APPROVED  
FOR  
CONSTRUCTION

WPPSS QUALITY CLASS III & G

POOR ORIGINAL

PRC  
APERTURE  
CARD



NUCLEAR SAFETY RELATED  
WASHINGTON PUBLIC POWER SUPPLY SYSTEM  
NUCLEAR PROJECTS NO. 385  
1981-1300 MW INSTALLATION  
1983-1300 MW INSTALLATION  
REACTOR AUX BLDG. EL. 3900'  
CABLE VAULT-SECTIONS & DETAILS-SH. 3

EASCO SERVICES INCORPORATED		APPROVED	DATE
NO.	DATE	REVISION	BY

WPPS-3240  
G-5436

**RWD**

8303240254

