


WPPS 3240 G-5437

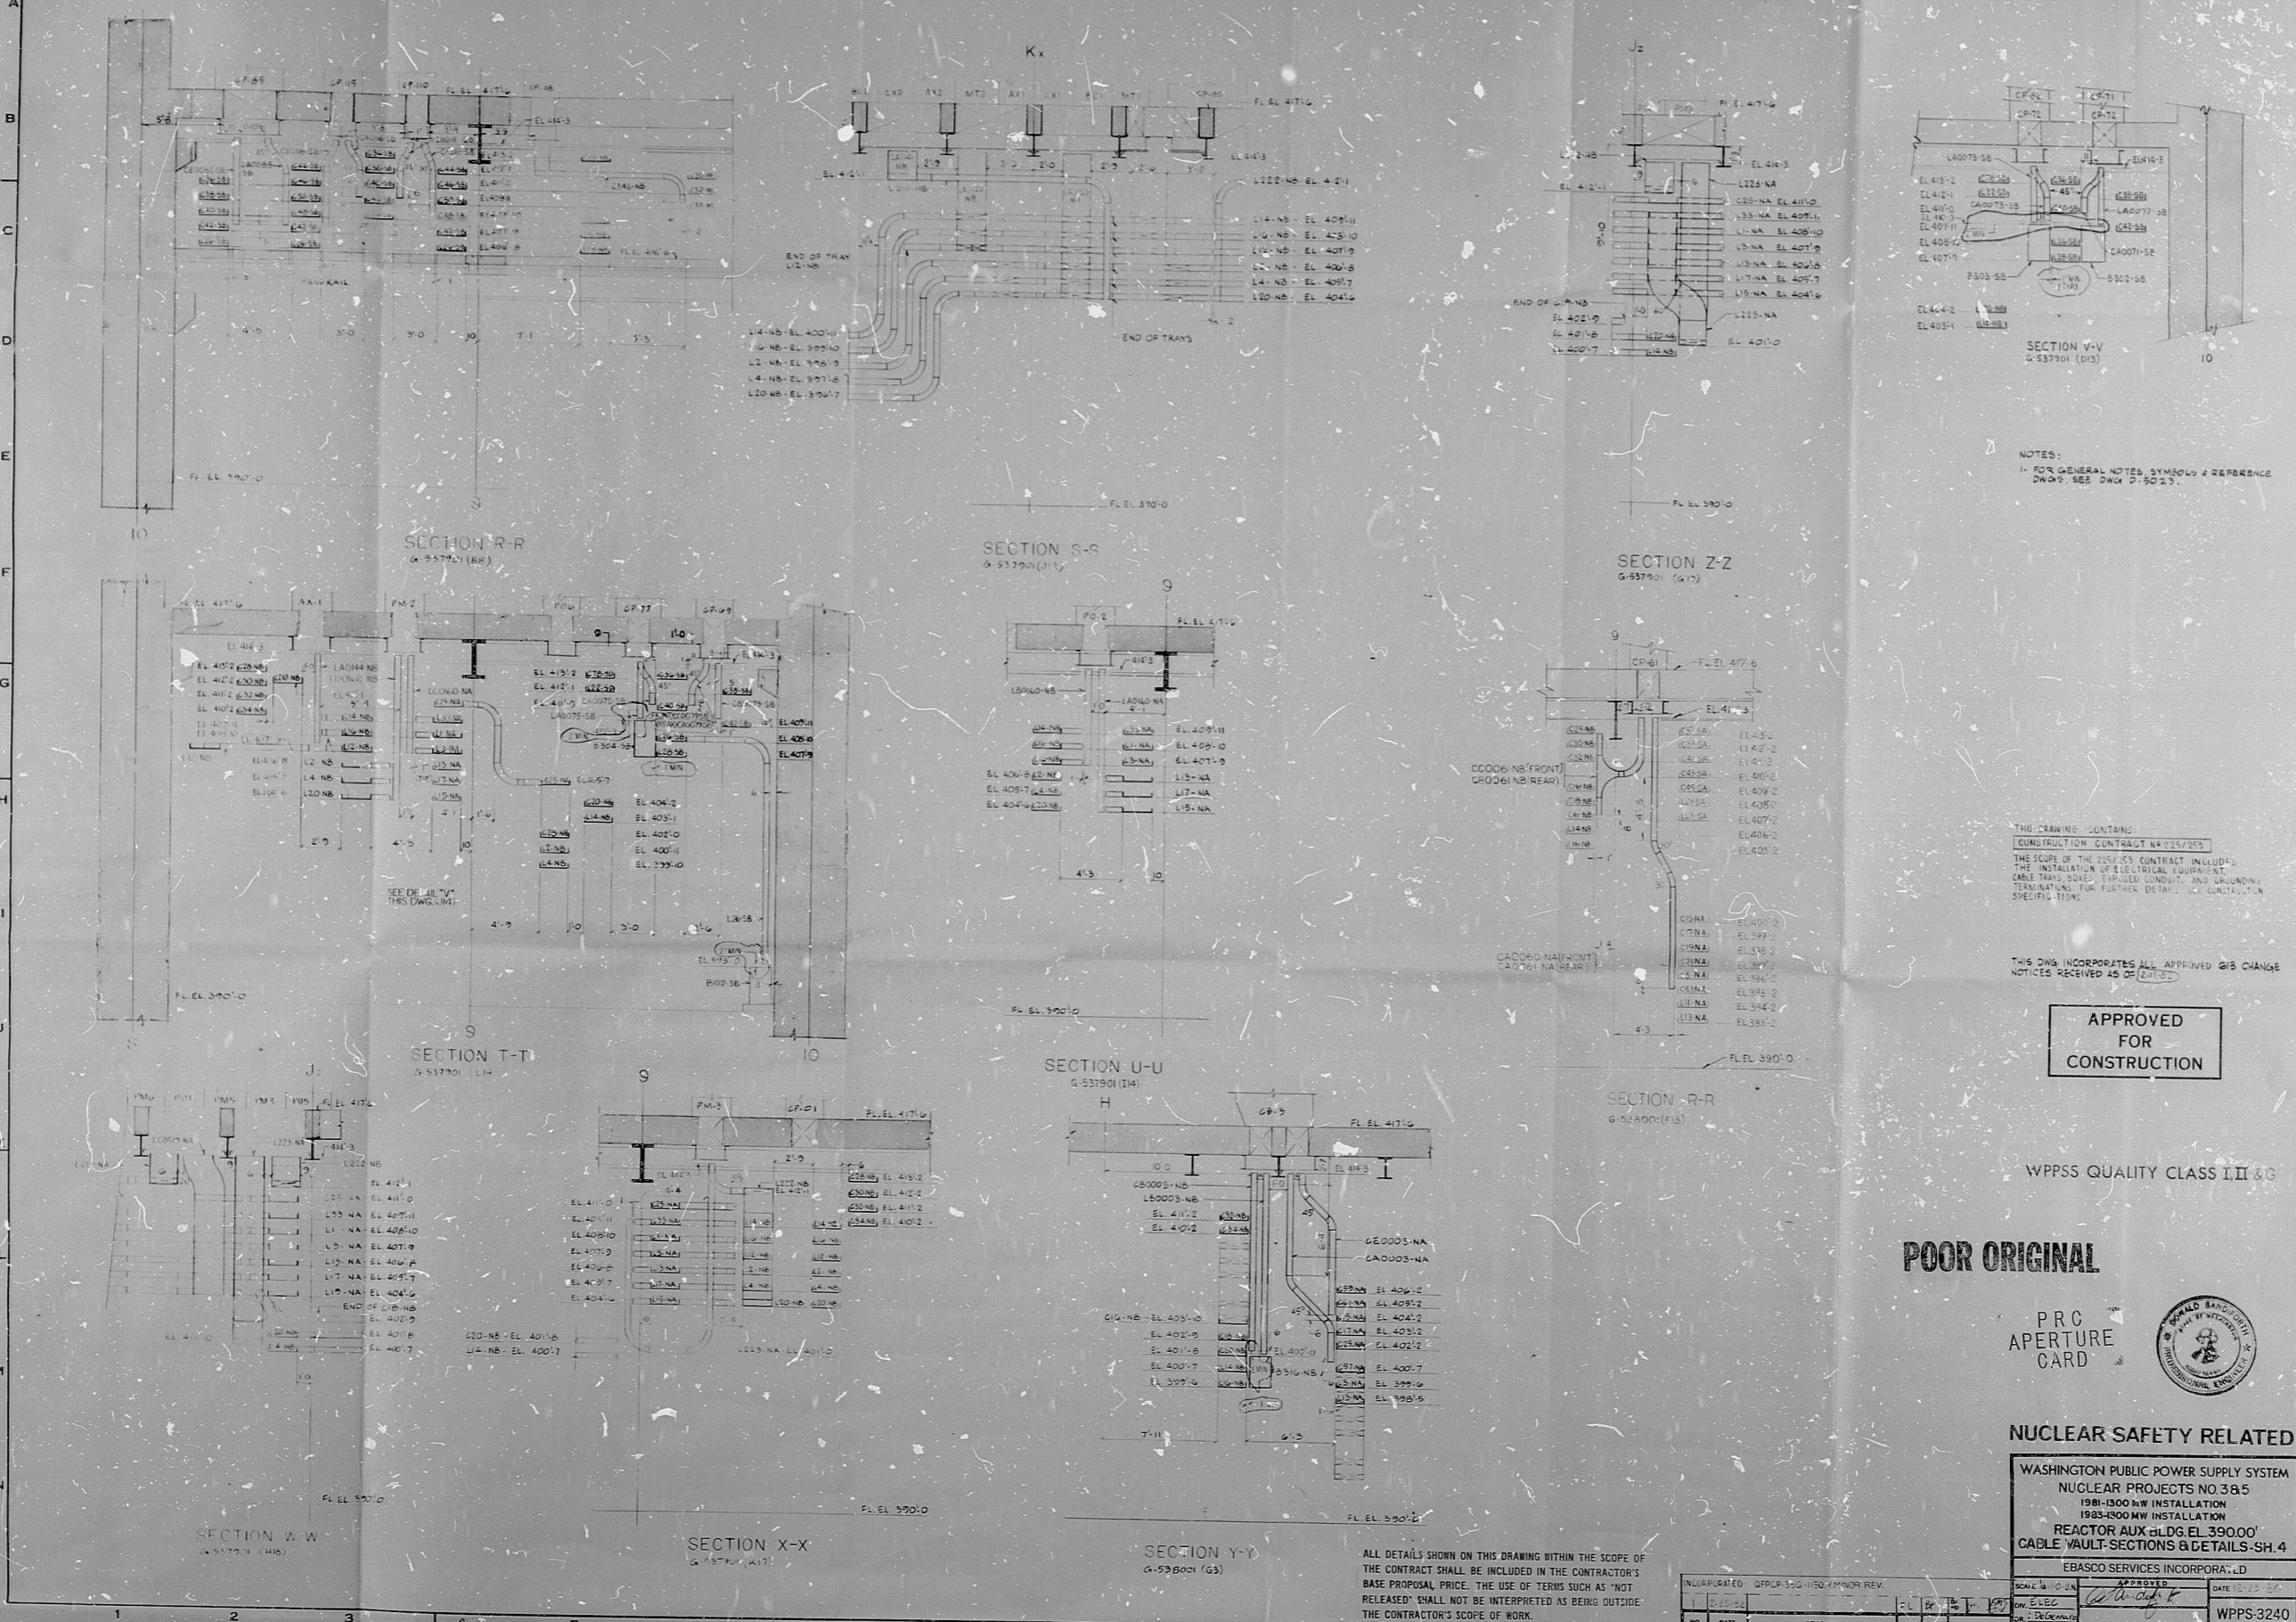

NOTES:
 1- FOR GENERAL NOTES, SYMBOLS & REFERENCE DWG'S, SEE DWG. D-5023.

THIS DRAWING CONTAINS:
 CONSTRUCTION CONTRACT NO. 225/253
 THE SCOPE OF THE 225/253 CONTRACT INCLUDES:
 THE INSTALLATION OF ELECTRICAL EQUIPMENT,
 CABLE TRAYS, SIZES, EMPLOYED CONDUIT, AND GROUNDING
 TERMINATIONS, FOR FURTHER DETAILS, SEE CONSTRUCTION
 SPECIFICATIONS.

THIS DWG INCORPORATES ALL APPROVED QRS CHANGE
 NOTICES RECEIVED AS OF 02/25/83

**APPROVED
 FOR
 CONSTRUCTION**

WPPS QUALITY CLASS III & G

POOR ORIGINAL

PRC
 APERTURE
 CARD



NUCLEAR SAFETY RELATED

WASHINGTON PUBLIC POWER SUPPLY SYSTEM
 NUCLEAR PROJECTS NO. 38.5
 1981-1300 MW INSTALLATION
 1983-1800 MW INSTALLATION
 REACTOR AUXILIARY CABLE VAULT SECTIONS & DETAILS-SH. 4

EBASCO SERVICES INCORPORATED

ALL DETAILS SHOWN ON THIS DRAWING WITHIN THE SCOPE OF
 THE CONTRACT SHALL BE INCLUDED IN THE CONTRACTOR'S
 BASE PROPOSAL PRICE. THE USE OF TERMS SUCH AS "NOT
 RELEASED" SHALL NOT BE INTERPRETED AS BEING OUTSIDE
 THE CONTRACTOR'S SCOPE OF WORK.

NO.	DATE	REVISION	BY	CHKD	APPROVED	DATE
1						
2						
WPPS-3240
 G-5437

RIDS

8303240255

