


WPPS-3240-G-5458

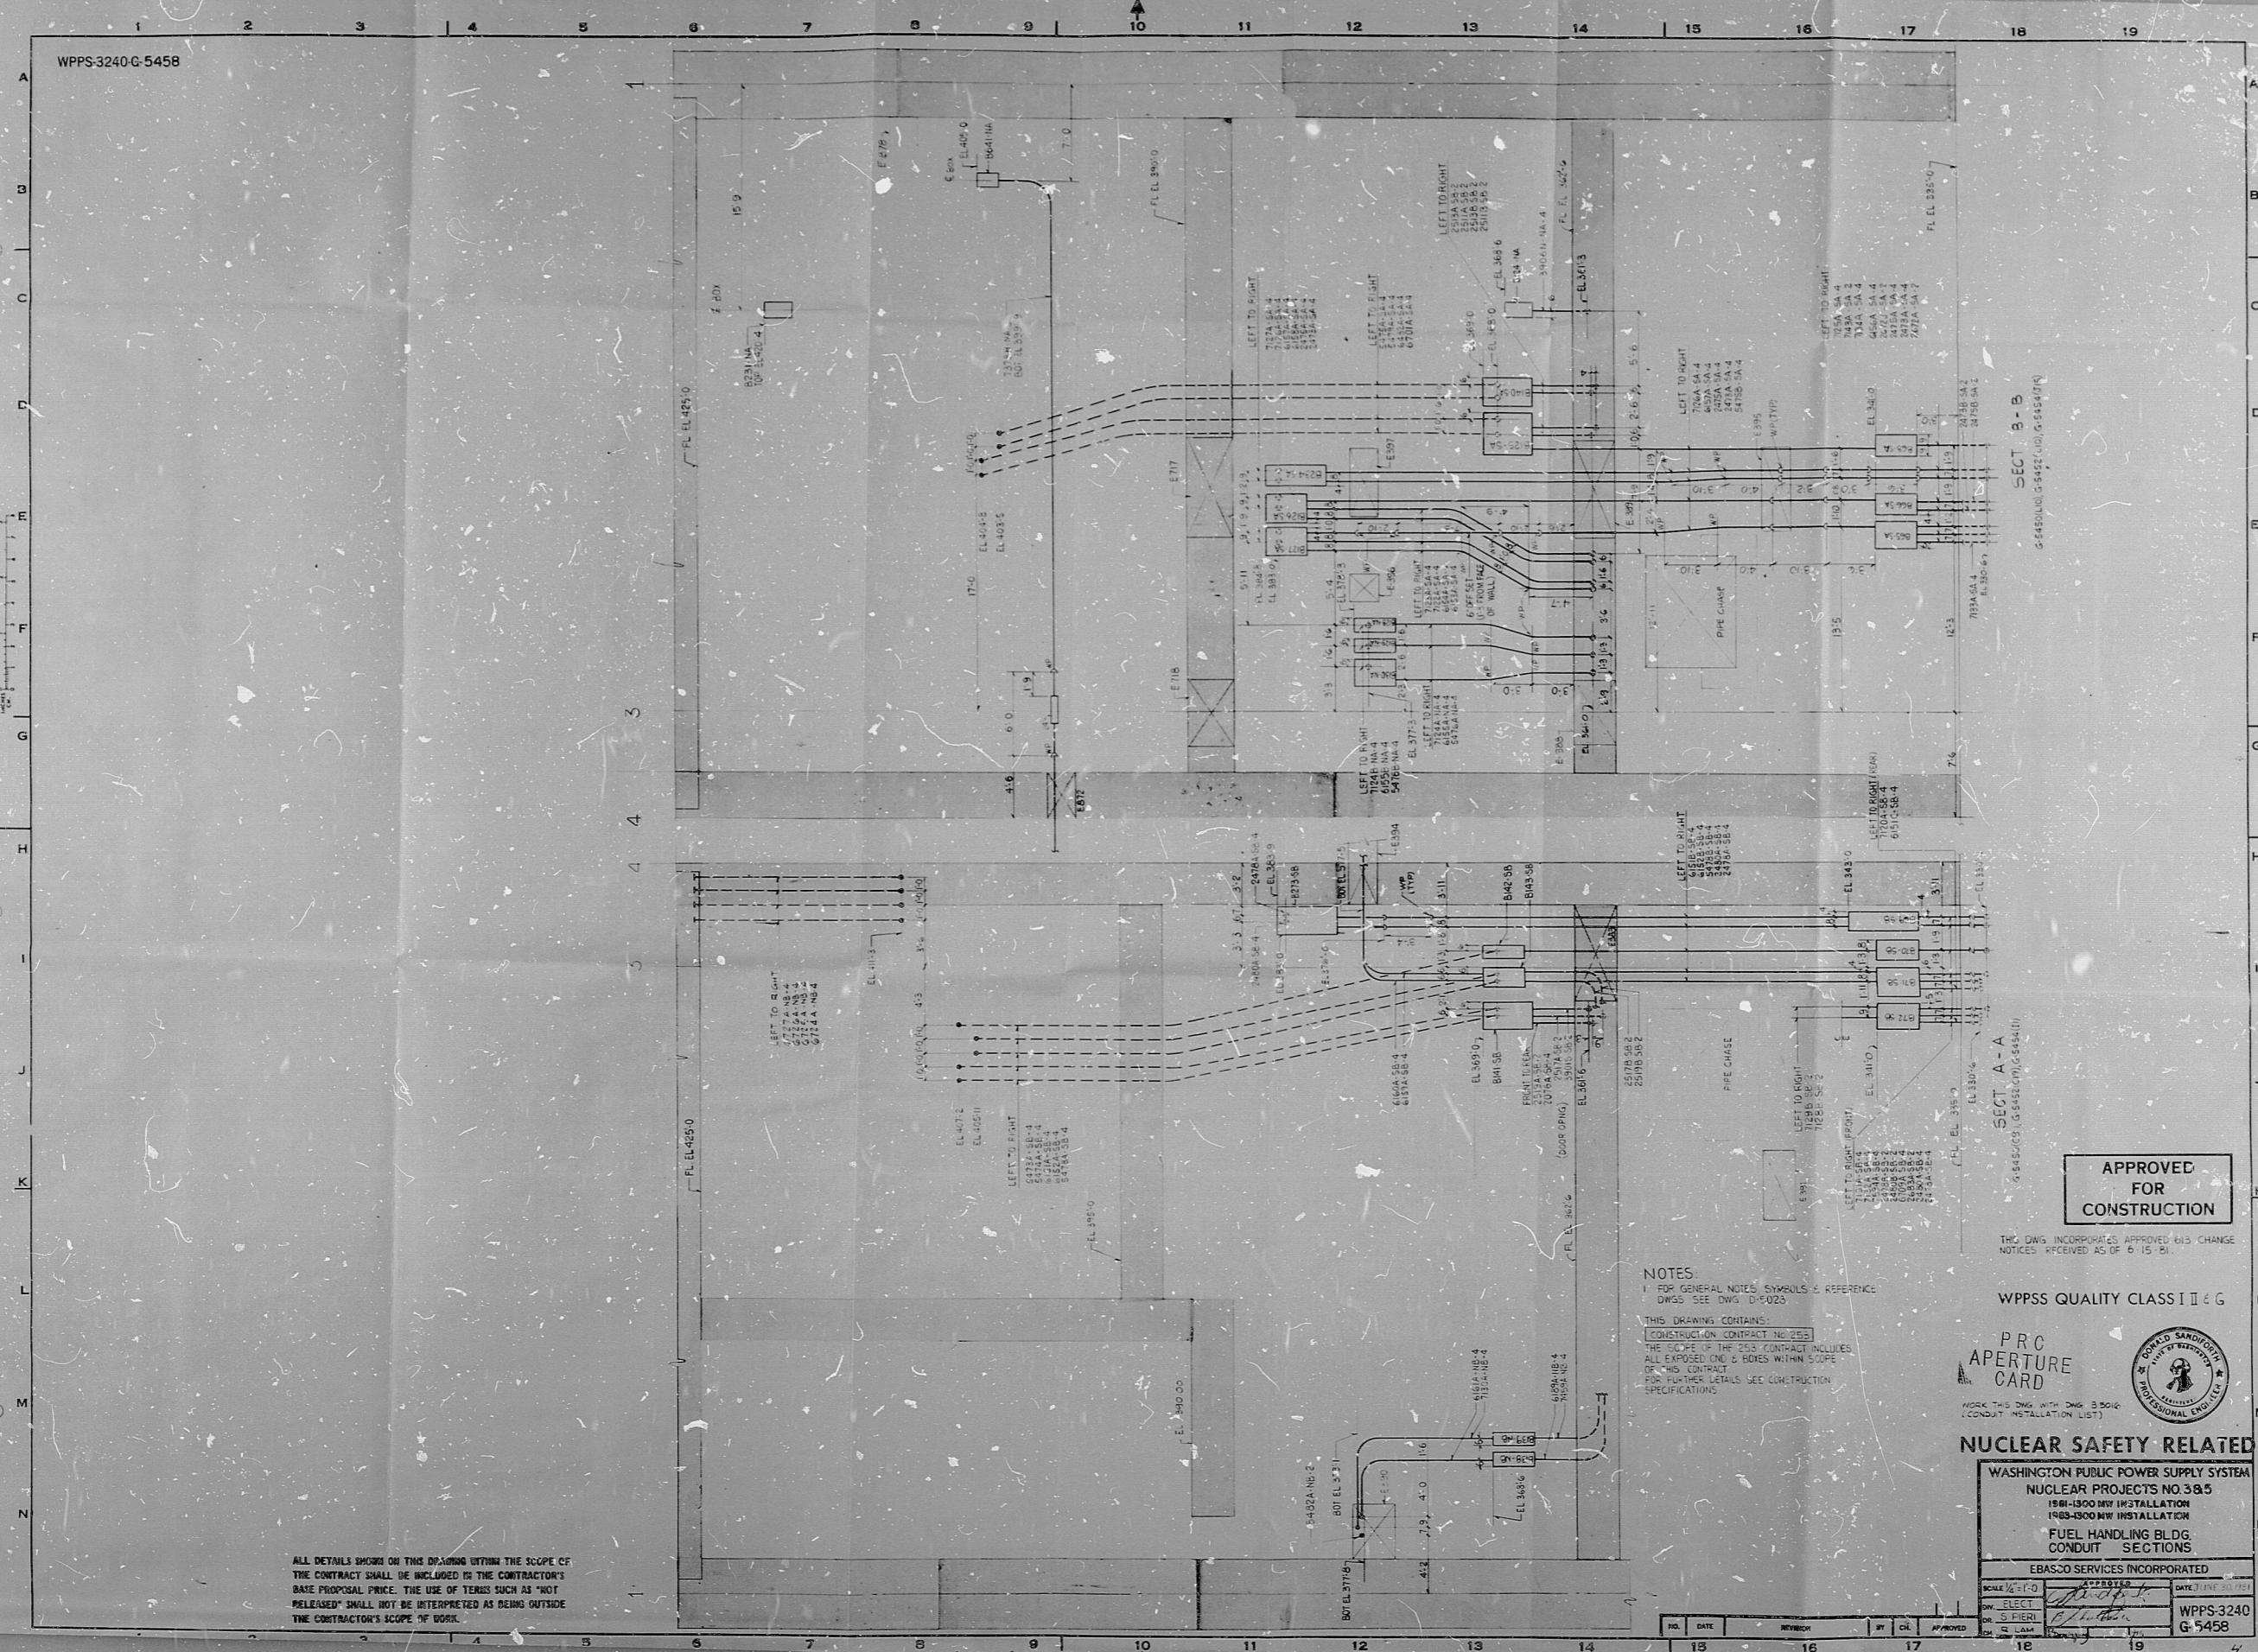

ALL DETAILS SHOWN ON THIS DRAWING WITHIN THE SCOPE OF THE CONTRACT SHALL BE INCLUDED IN THE CONTRACTOR'S BATE PROPOSAL PRICE. THE USE OF TERMS SUCH AS "NOT RELEASED" SHALL NOT BE INTERPRETED AS BEING OUTSIDE THE CONTRACTOR'S SCOPE OF WORK.

NOTES  
 1. FOR GENERAL NOTES, SYMBOLS & REFERENCE DWGS SEE DWG D-0023  
 THIS DRAWING CONTAINS:  
 CONSTRUCTION CONTRACT NO. 255  
 THE SCOPE OF THE 255 CONTRACT INCLUDES ALL EXPOSED DING & BONES WITHIN SCOPE OF THIS CONTRACT. FOR FURTHER DETAILS SEE CONSTRUCTION SPECIFICATIONS.

APPROVED FOR CONSTRUCTION

THE DWG INCORPORATES APPROVED CHG. CHANGE NOTICES RECEIVED AS OF 6-15-81

WPPS QUALITY CLASS II G

PRO APERTURE CARD



WORK THIS DWG WITH DWG 3-0016 (CONDUIT INSTALLATION LIST)

**NUCLEAR SAFETY RELATED**  
 WASHINGTON PUBLIC POWER SUPPLY SYSTEM  
 NUCLEAR PROJECTS NO. 3 & 5  
 1500-1500 MW INSTALLATION  
 1500-3000 MW INSTALLATION  
 FUEL HANDLING BLDG.  
 CONDUIT SECTIONS

EBASCO SERVICES INCORPORATED

SCALE 1/4"=1'-0"	DATE 7/15/81
DW. ELECT. [Signature]	DATE 7/15/81
DR. S. FIERI [Signature]	
DR. G. LAM [Signature]	
	WPPS-3240 G-5458

NO.	DATE	REVISION	BY	CHK.	APPROVED
1					
2					
**RWS**

8303240277

