
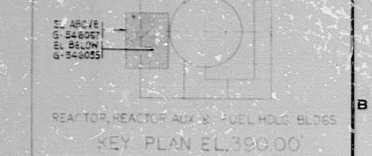


34
22
17
11
8.5
11
17
22

34
22
17
11
8.5
11
17
22

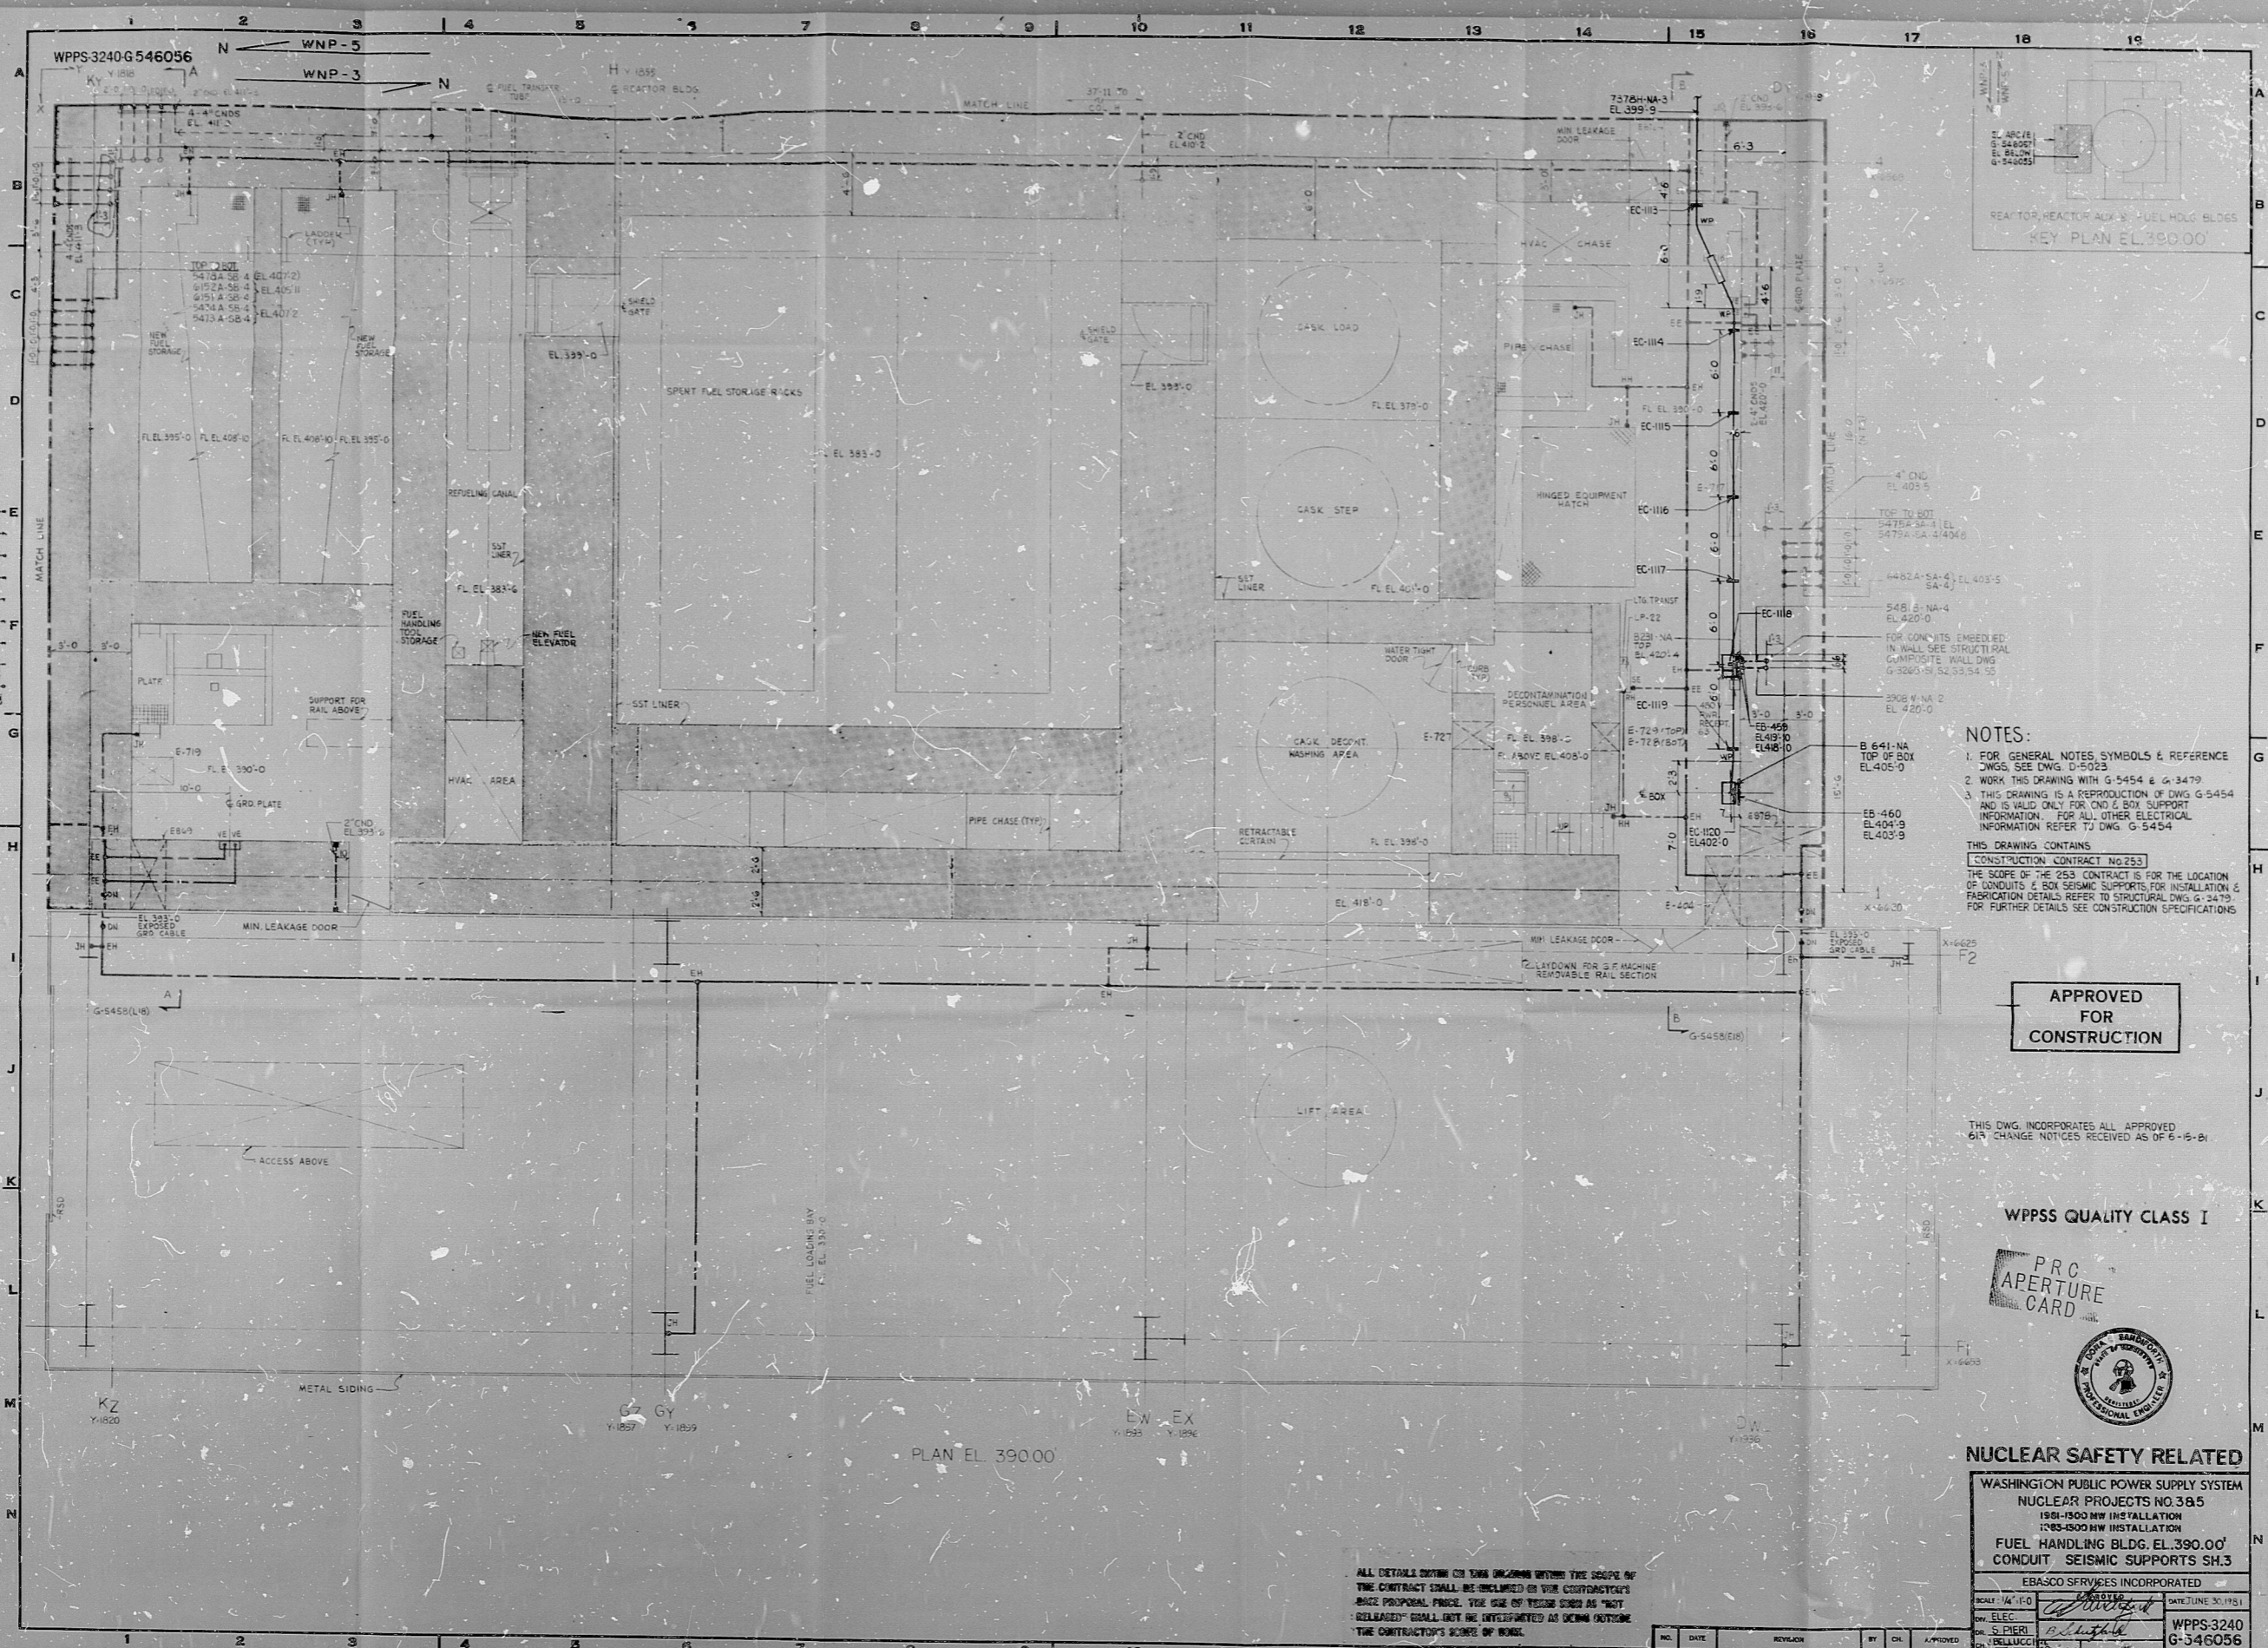

NOTES:

1. FOR GENERAL NOTES SYMBOLS & REFERENCE DIMS, SEE DWG. D-5023
2. WORK THIS DRAWING WITH G-5454 & G-3479

THIS DRAWING IS A REPRODUCTION OF DWG. G-5454 AND IS VALID ONLY FOR OND & B7V SUPPORT INFORMATION. FOR ALL OTHER ELECTRICAL INFORMATION REFER TO DWG. G-5454

THIS DRAWING CONTAINS
CONSTRUCTION CONTRACT NO. 253
THE SCOPE OF THE 253 CONTRACT IS FOR THE LOCATION OF CONDUITS & BOX SEISMIC SUPPORTS FOR INSTALLATION & FABRICATION DETAILS REFER TO STRUCTURAL DWG. G-3479 FOR FURTHER DETAILS SEE CONSTRUCTION SPECIFICATIONS

**APPROVED
FOR
CONSTRUCTION**

THIS DWG. INCORPORATES ALL APPROVED
613 CHANGE NOTICES RECEIVED AS OF 6-15-81

WPSS QUALITY CLASS I

PRC
APERTURE
CARD



NUCLEAR SAFETY RELATED

WASHINGTON PUBLIC POWER SUPPLY SYSTEM
NUCLEAR PROJECTS NO. 3 & 5
180-300 MW INSTALLATION
180-300 MW INSTALLATION
FUEL HANDLING BLDG. EL. 390.00'
CONDUIT SEISMIC SUPPORTS SH.3

NO.	DATE	REVISION	BY	CHK.	APPROVED	DATE
1	11/15/80		W. S. PIERI	J. S. VELLECCO		11/15/80
WPS-3240-G-546056						

ALL DETAILS CONTAIN OR REFER TO OTHER DRAWINGS WITHIN THE SCOPE OF THE CONTRACT SHALL BE INCLUDED IN YOUR COMPANY'S PRICE PROPOSAL. PRICE THE USE OF THIS DRAWING AS NOT RELEASED SHALL NOT BE INTERPRETED AS DENYING THE CONTRACTOR'S SCOPE OF WORK.

PLAN EL. 390.00

1 2 3 4 5 6 7 8 9 10 11 12 13 14 15 16 17 18 19

RIDS

8303290636

