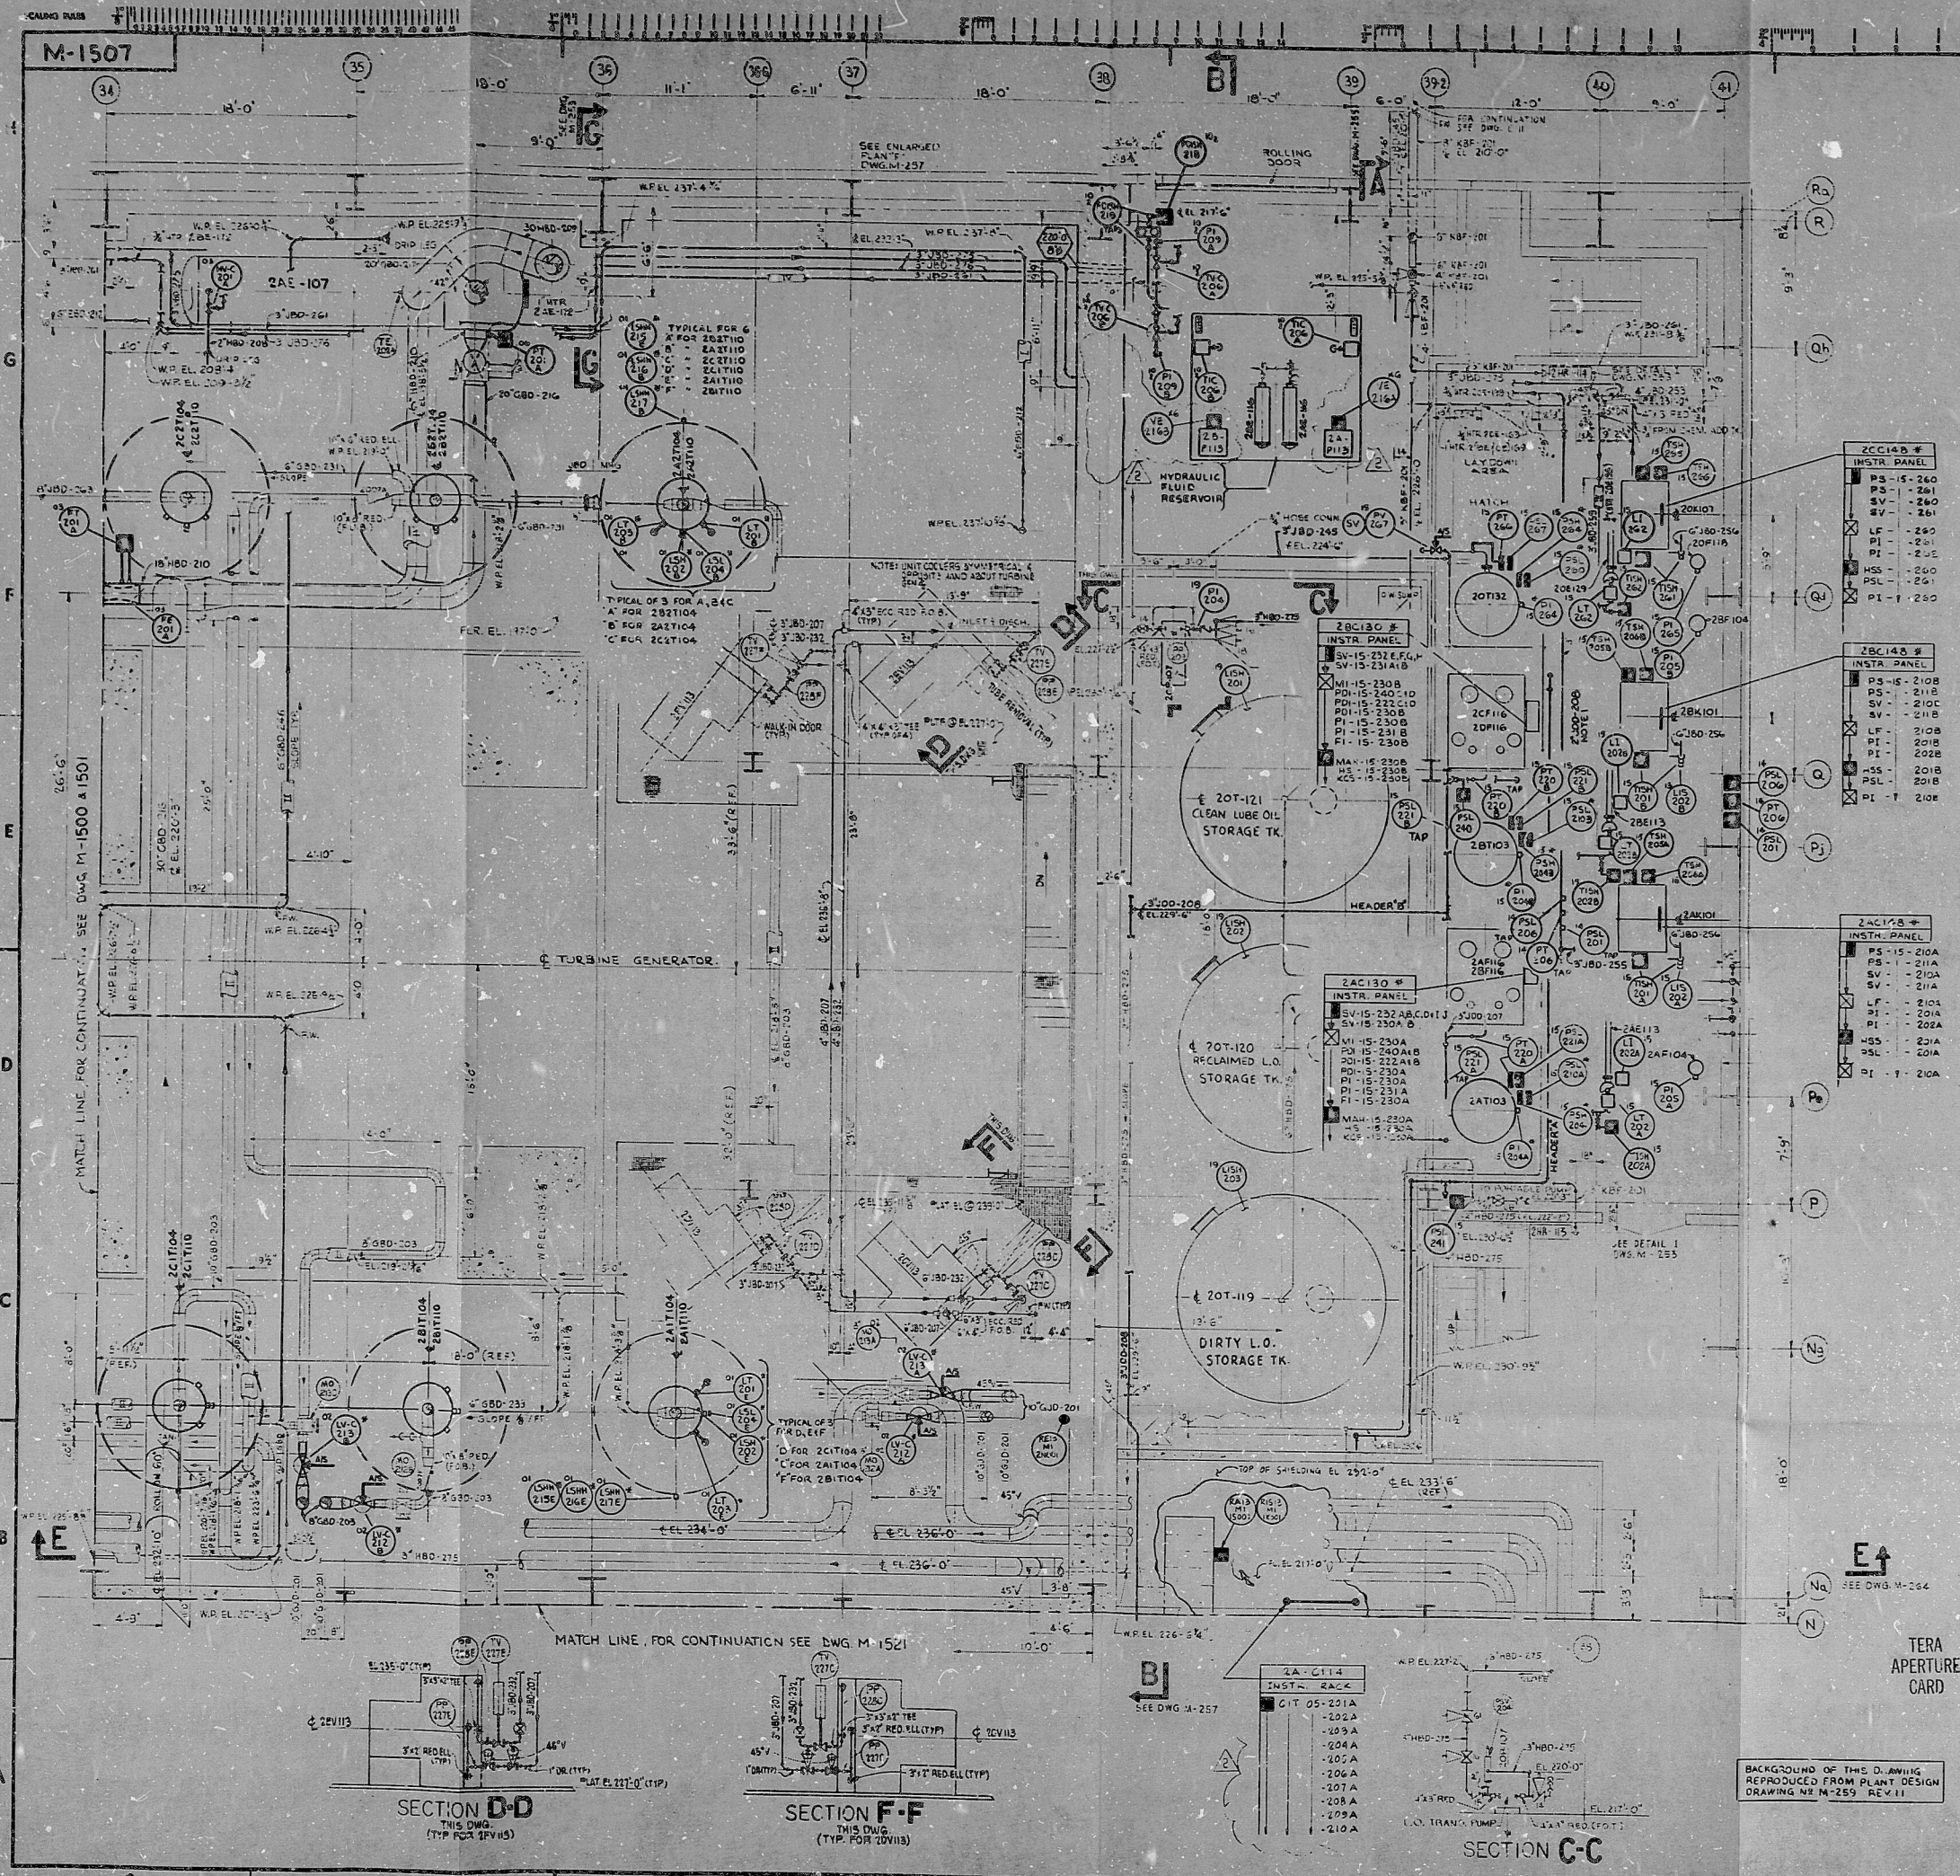


NOTES:
1. 2" JDD-208 CONN. TO SUPPLY COMPRESSED AIR TO HEATERS 142, MOISTURE SEPARATORS, FEEDWATER BY-PASS, MAIN STEAM AND TURBINE.
2. FOR LEGEND AND GENERAL NOTES SEE DWG. NO. M-675.

REFERENCE DRAWINGS	
DWG. NO.	DESCRIPTION
M-1508	INSTRUMENT LOCATION-TURBINE BLDG. UNIT NO. 2. PLAN AT EL. 225'-0". SEE A. 5
M-1502	INSTRUMENT LOCATION-TURBINE BLDG. UNIT NO. 2. PLAN AT EL. 235'-0" AREA 4

REVIS	REVISED AS INDICATED	DATE	BY	CHKD	APP'D
1	ED AS INDICATED				
2	ISSUED FOR CONSTRUCTION				
DRAWN BY: J. VAN NATA CHECKED BY: J. VAN NATA DATE: 1/24/51					
DECHTEL SAN FRANCISCO					
LIMERICK GENERATING STATION UNITS 1 & 2 MILWAUKEE ELECTRIC COMPANY					
INSTRUMENT LOCATION TURBINE BLDG. UNIT NO. 2 PLAN AT EL. 217'-0" AREA 5					
DWG. NO.	8031	DWG. NO.	M-1507	REV.	2

RIDS

8110200191

