


34

34

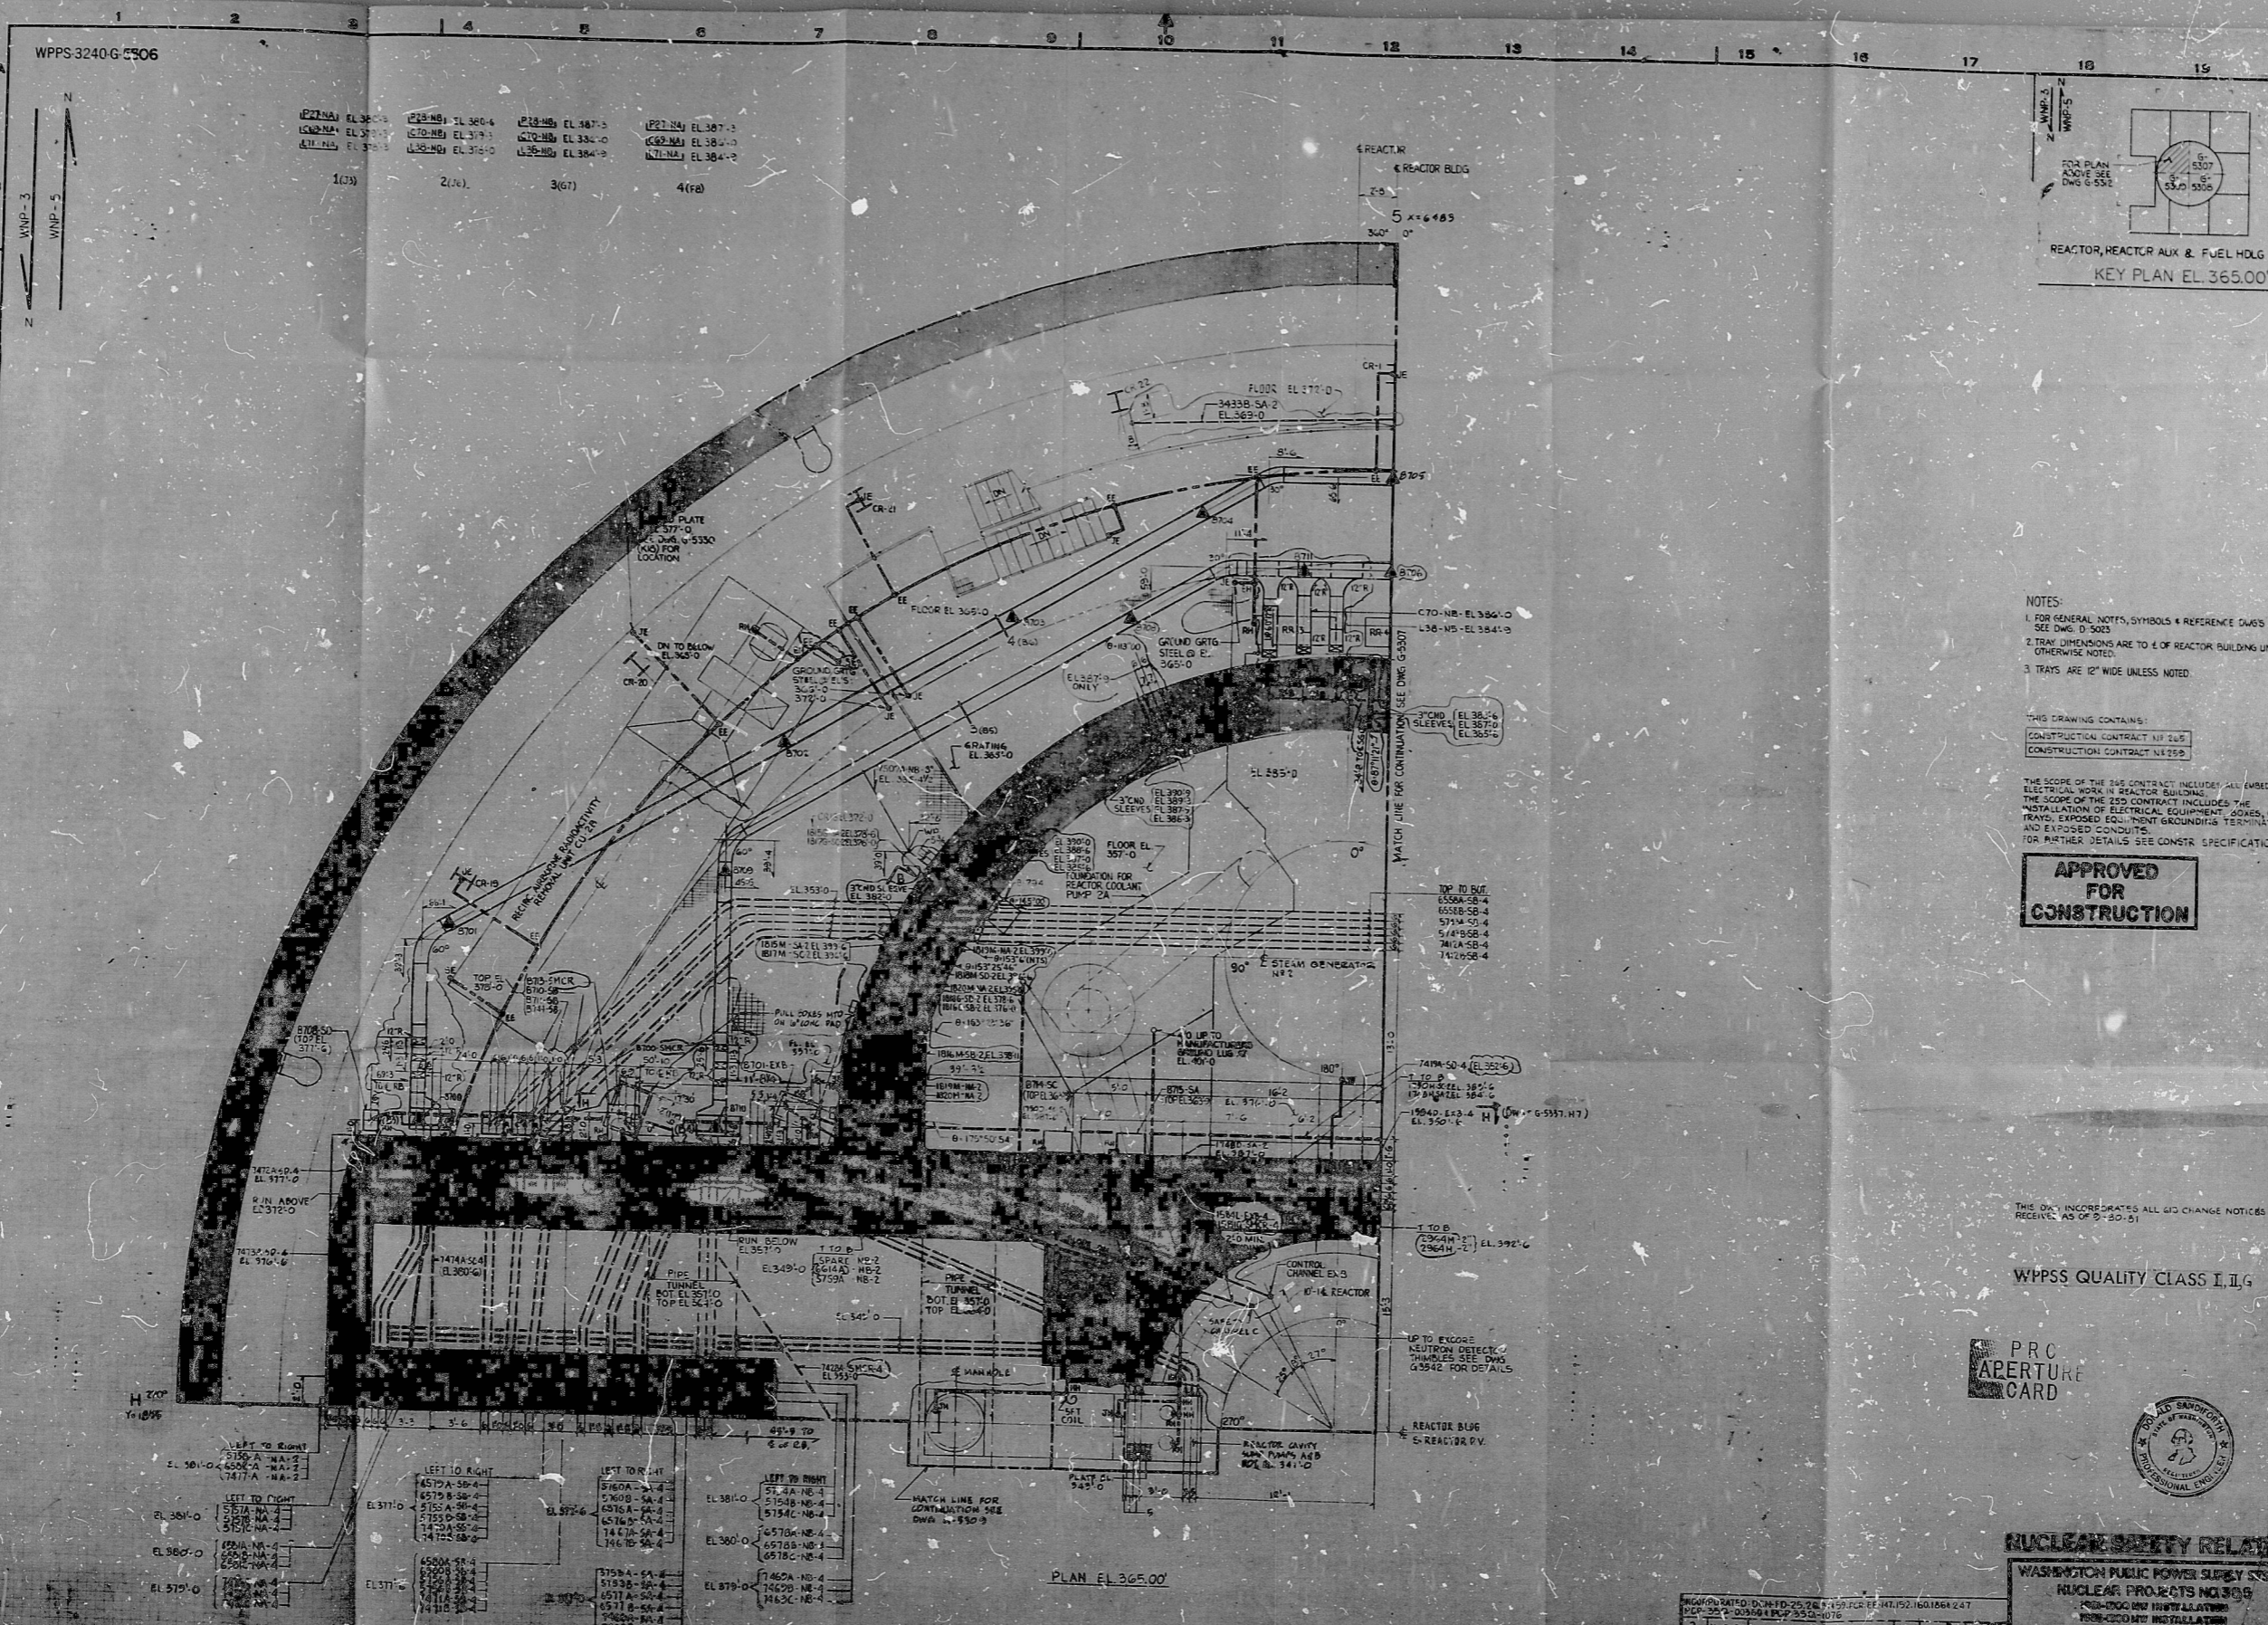

WPPS-3240-G-5306

WPP-3
WPP-5

1 2 3 4 5 6 7 8 9 10 11 12 13 14 15 16 17 18 19

A
B
C
D
E
F
G
H
I
J
K
L
M


WPP-3
WPP-5

1(C1) 2(C1) 3(G1) 4(R1)

EL 365.00
EL 366.00
EL 367.00
EL 368.00
EL 369.00
EL 370.00
EL 371.00
EL 372.00
EL 373.00
EL 374.00
EL 375.00
EL 376.00
EL 377.00
EL 378.00
EL 379.00
EL 380.00
EL 381.00
EL 382.00
EL 383.00
EL 384.00
EL 385.00
EL 386.00
EL 387.00
EL 388.00
EL 389.00
EL 390.00
EL 391.00
EL 392.00
EL 393.00
EL 394.00
EL 395.00
EL 396.00
EL 397.00
EL 398.00
EL 399.00
EL 400.00

EL 365.00
EL 366.00
EL 367.00
EL 368.00
EL 369.00
EL 370.00
EL 371.00
EL 372.00
EL 373.00
EL 374.00
EL 375.00
EL 376.00
EL 377.00
EL 378.00
EL 379.00
EL 380.00
EL 381.00
EL 382.00
EL 383.00
EL 384.00
EL 385.00
EL 386.00
EL 387.00
EL 388.00
EL 389.00
EL 390.00
EL 391.00
EL 392.00
EL 393.00
EL 394.00
EL 395.00
EL 396.00
EL 397.00
EL 398.00
EL 399.00
EL 400.00

EL 365.00
EL 366.00
EL 367.00
EL 368.00
EL 369.00
EL 370.00
EL 371.00
EL 372.00
EL 373.00
EL 374.00
EL 375.00
EL 376.00
EL 377.00
EL 378.00
EL 379.00
EL 380.00
EL 381.00
EL 382.00
EL 383.00
EL 384.00
EL 385.00
EL 386.00
EL 387.00
EL 388.00
EL 389.00
EL 390.00
EL 391.00
EL 392.00
EL 393.00
EL 394.00
EL 395.00
EL 396.00
EL 397.00
EL 398.00
EL 399.00
EL 400.00

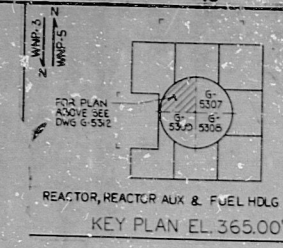

NOTES:
1. FOR GENERAL NOTES, SYMBOLS & REFERENCE DWGS SEE DWG D-5021
2. TRAY DIMENSIONS ARE TO E OF REACTOR BUILDING UNLESS OTHERWISE NOTED.
3. TRAYS ARE 12" WIDE UNLESS NOTED.

THIS DRAWING CONTAINS:
CONSTRUCTION CONTRACT NO. 245
CONSTRUCTION CONTRACT NO. 259

THE SCOPE OF THE S&E CONTRACT INCLUDES ALL EMBEDDED ELECTRICAL WORK IN REACTOR BUILDING. THE SCOPE OF THE S&E CONTRACT INCLUDES THE INSTALLATION OF ELECTRICAL EQUIPMENT, WIRES, CABLE TRAYS, EXPOSED EQUIPMENT, GROUNDING TERMINATIONS AND EXPOSED CONDUITS. FOR FURTHER DETAILS SEE CONSTR. SPECIFICATIONS.

APPROVED FOR CONSTRUCTION

WPPSS QUALITY CLASS I, I.G.

PRC APERTURE CARD



NUCLEAR SAFETY RELATED

WASHINGTON PUBLIC POWER SUPPLY SYSTEM
NUCLEAR PROJECTS NO. 308
450-700 MW INSTALLATION
1968-2000 MW INSTALLATION

REACTOR BLDG. EL. 365.00
CORR. TRAYS G-3942, S-1
EXPOSED DEVICES ARE SPECIFIED

INCORPORATED: D-11-12-25, D-11-13-12, E-11-15, E-11-16, E-11-24

REVISIONS INCORPORATED: D-11-25

NO.	DESCRIPTION	DATE	BY	CHKD.
1				
2				
3				
4				
5				

32

17

11

5.8

8.5

11

17

22

34

13

RIDS

8303290857

