

WPPS 3240-G-53101

WNP-5  
Z  
WNP-5

Z

Z

Z

Z

Z

Z

Z

Z

Z

Z

Z

Z

Z

Z

Z

Z

Z

Z

Z


Z

Z


Z

Z

Z

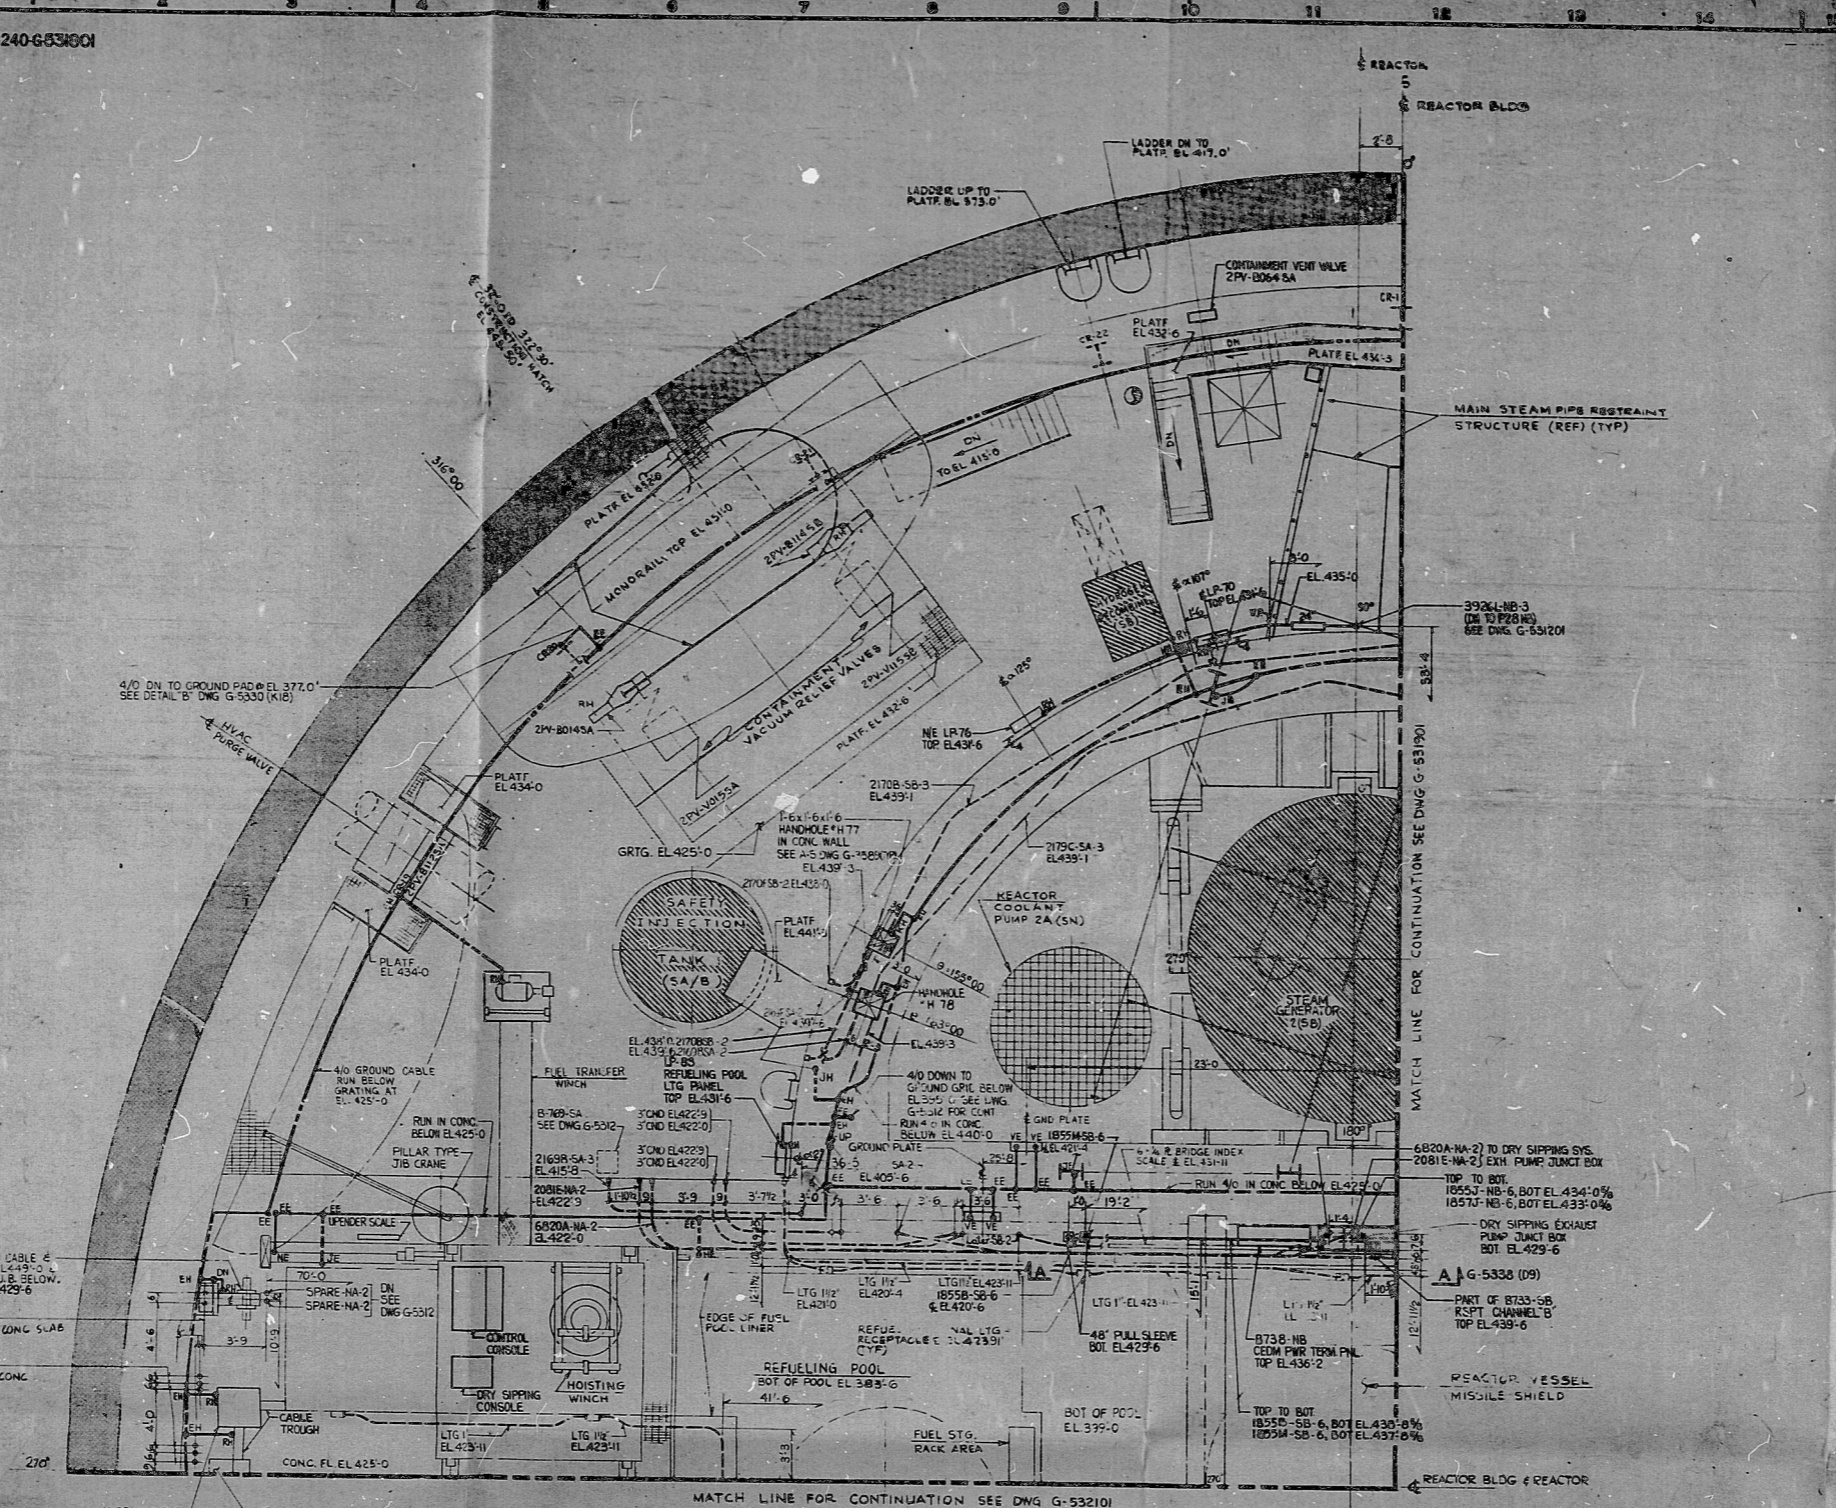

PLAN EL 425.00'

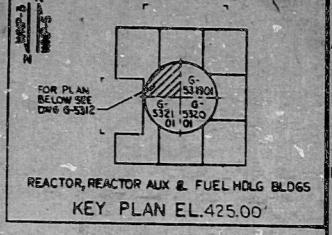

REACTOR, REACTOR AUX & FUEL HDLG BLDGS  
KEY PLAN EL.425.00'

NOTES:  
1 - FOR NOTES, SYMBOLS & REFERENCE DWG  
SEE DWG. D-5023

THIS DRAWING CONTAINS:  
CONSTRUCTION CONTRACT NO. 259  
THE SCOPE OF THE 259 CONTRACT IS FOR THE  
INSTALLATION OF ALL EXPOSED CONDUITS, BOXES  
AND PULL SLEEVES. FOR FURTHER DETAILS SEE  
CONSTRUCTION SPECIFICATIONS.

WORK THIS DRAWING WITH DWGS. G-5310 AND  
B-5016 (CONDUIT INSTALLATION LIST D-15).

**APPROVED  
FOR  
CONSTRUCTION**

THIS DRAWING IS TO BE USED FOR INSTALLATION OF  
EXPOSED CONDUITS, PULL BOXES & PULL SLEEVES  
ONLY. FOR ALL OTHER ELECTRICAL INFORMATION  
REFER TO DWG. G-5310.

THIS DWG. INCORPORATES ALL APPROVED 613  
CHANGE NOTICES RECEIVED AS OF 7-15-61.

ALL DETAILS SHOWN ON THIS DRAWING WITHIN THE SCOPE OF  
THE CONTRACT SHALL BE INCLUDED IN THE CONSTRUCTION  
BASE PROGRAM. THE USE OF THESE DRAWINGS AS  
RELEASED SHALL NOT BE INTERPRETED AS BEING OUTSIDE  
THE CONTRACTOR'S SCOPE OF WORK.

WPPSS QUALITY CLASS I, II, G

EBASCO  
CONSTRUCTION SITE



**NUCLEAR SAFETY RELATED**

WASHINGTON PUBLIC POWER SUPPLY SYSTEM  
NUCLEAR PRODUCTS NO. 306  
REACTOR BUILDING  
REACTOR BLDG. EL. 425.00'  
EXPOSED CONDUITS

PRC  
APERTURE  
CARD

**RIDS**

8303300503

