
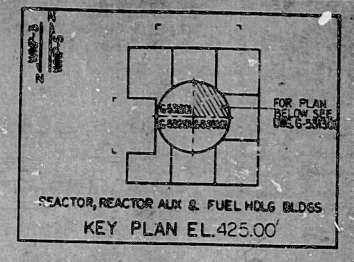


34

34

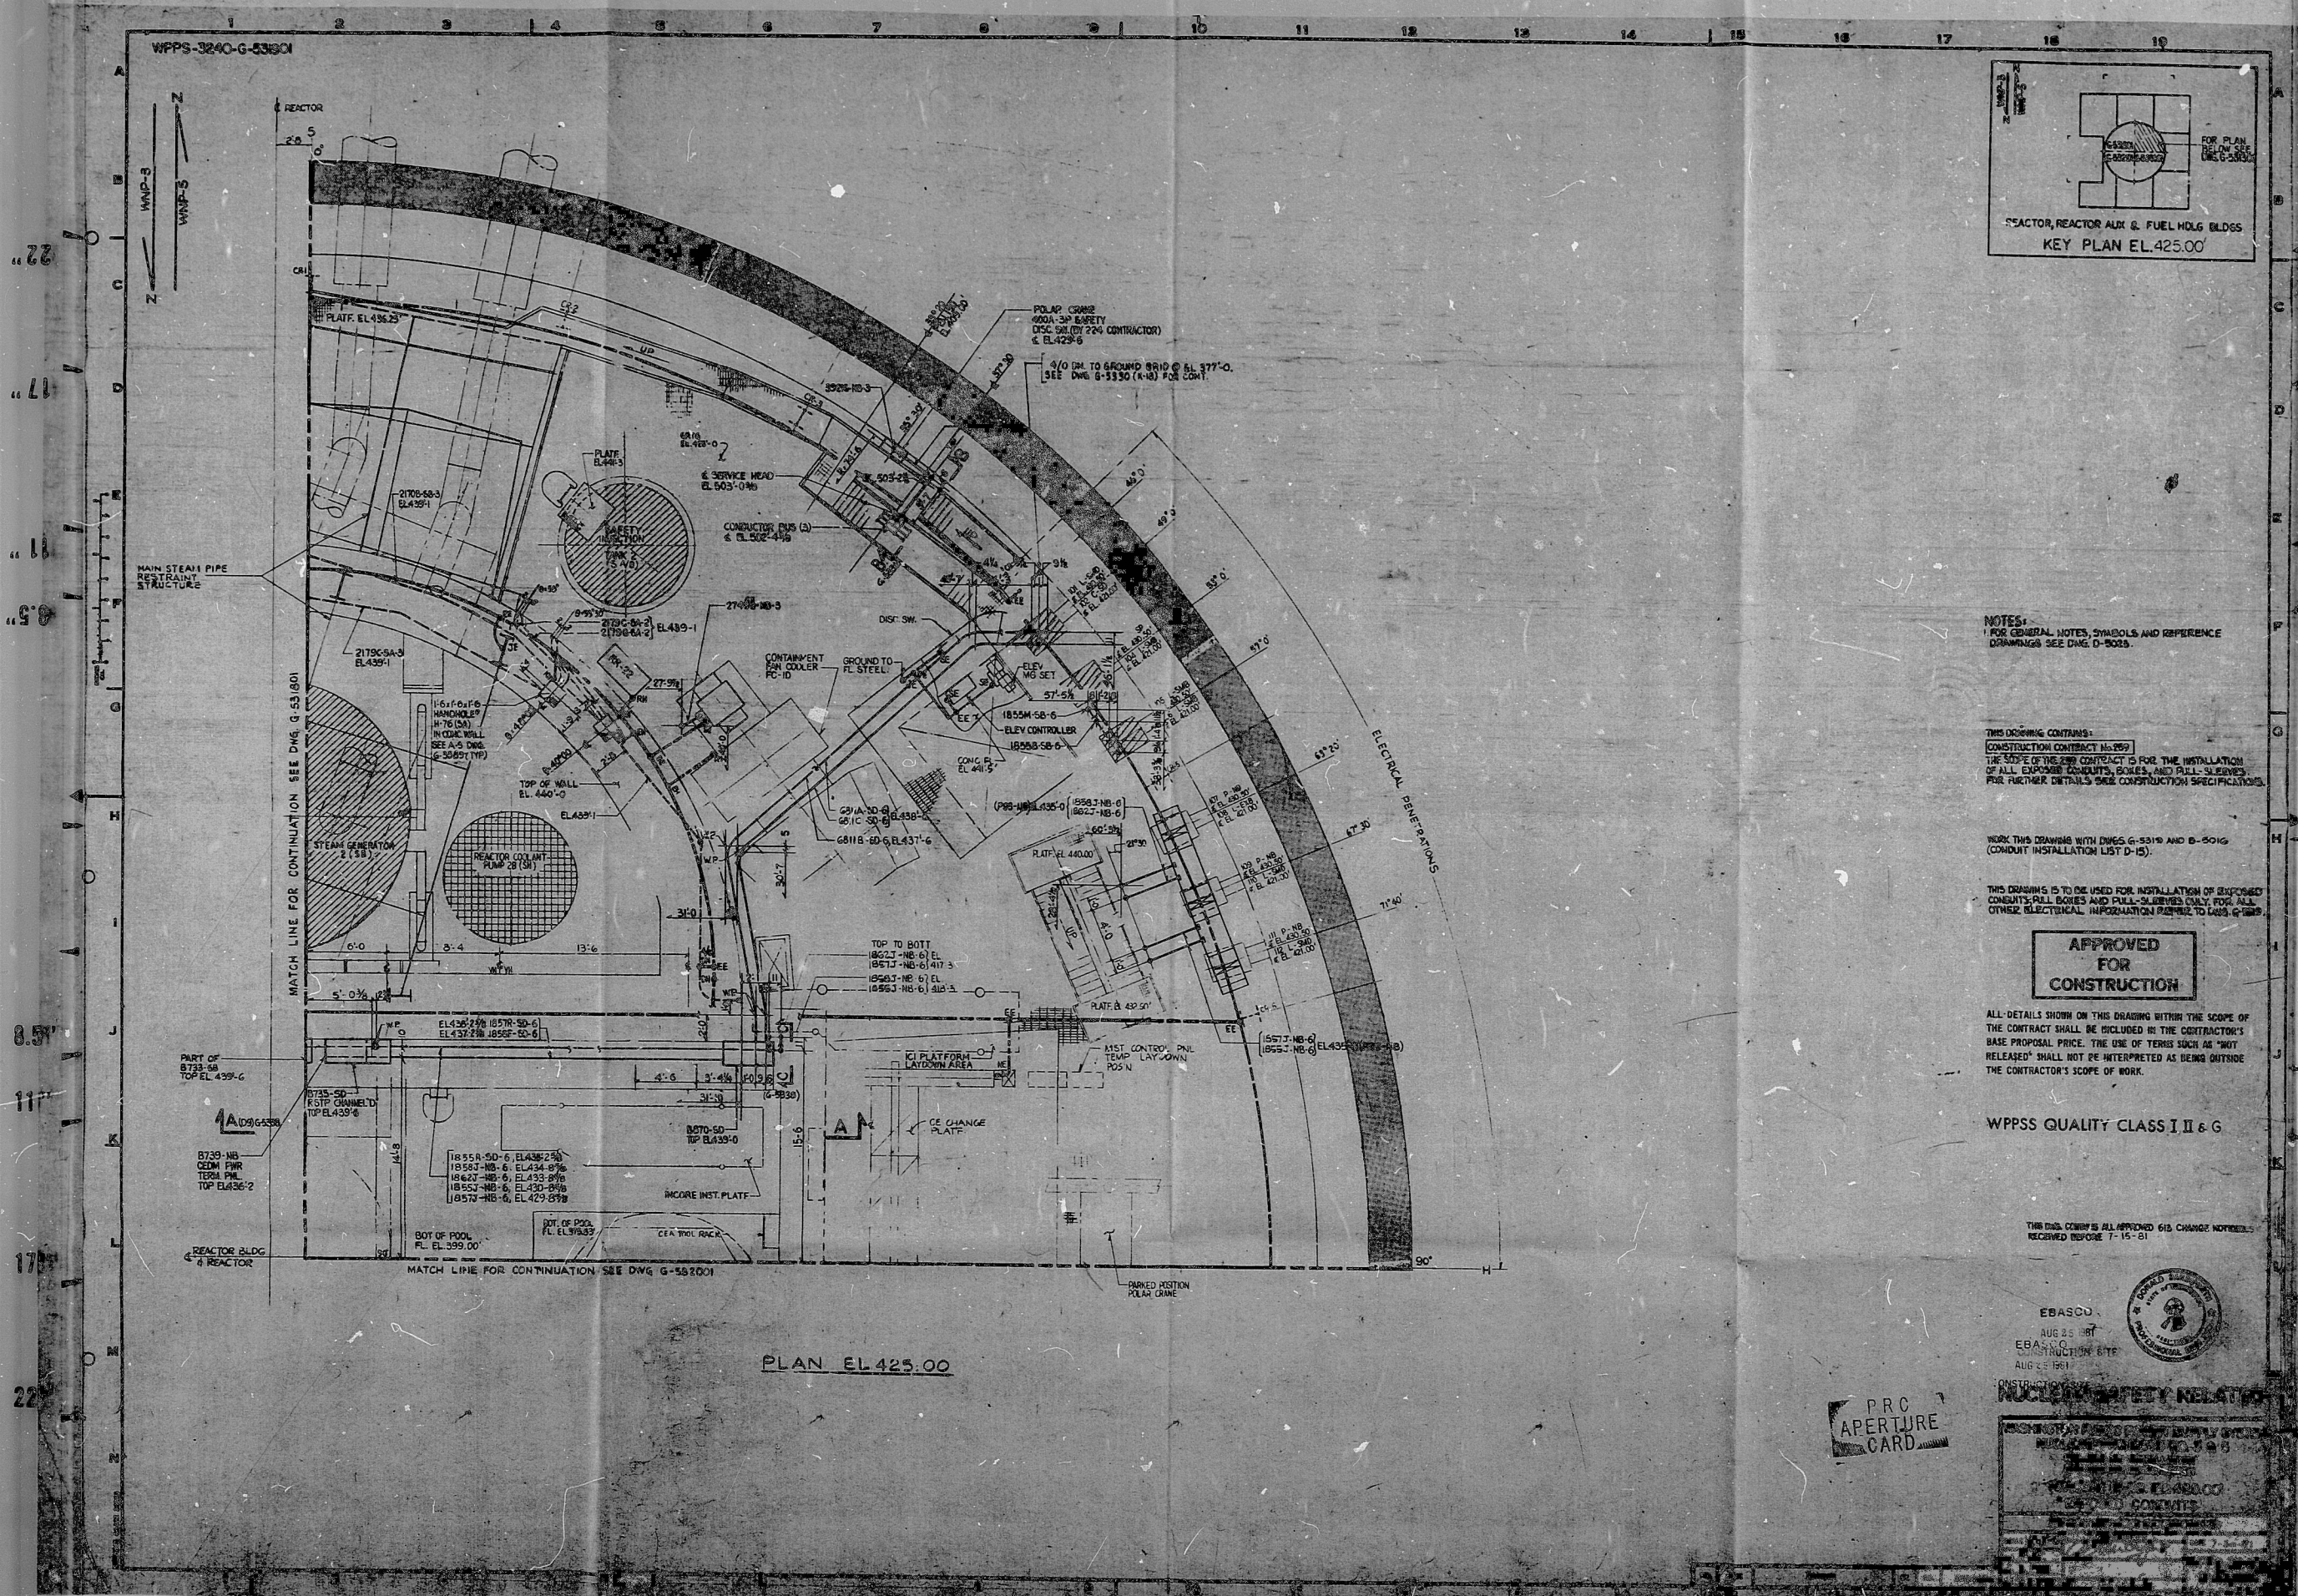

NOTES:
 1. FOR GENERAL NOTES, SYMBOLS AND REFERENCE DRAWINGS SEE DWG. D-5005.

THIS DRAWING CONTAINS:
 CONSTRUCTION CONTRACT NO. 259
 THE SCOPE OF THE CONTRACT IS FOR THE INSTALLATION OF ALL EXPOSED CONDUITS, BOXES, AND TRAIL-BLINDERS FOR FURTHER DETAILS, SEE CONSTRUCTION SPECIFICATIONS.

WORK THIS DRAWING WITH DWGS. G-5319 AND G-5016 (CONDUIT INSTALLATION LIST D-15).

THIS DRAWING IS TO BE USED FOR INSTALLATION OF EXPOSED CONDUITS, PULL BOXES AND PULL-SERVICES ONLY FOR ALL OTHER ELECTRICAL INFORMATION REFER TO DWG. G-5005.

APPROVED FOR CONSTRUCTION

ALL DETAILS SHOWN ON THIS DRAWING WITHIN THE SCOPE OF THE CONTRACT SHALL BE INCLUDED IN THE CONTRACTOR'S BASE PROPOSAL PRICE. THE USE OF TERMS SUCH AS "NOT RELEASED" SHALL NOT BE INTERPRETED AS BEING OUTSIDE THE CONTRACTOR'S SCOPE OF WORK.

WPPSS QUALITY CLASS II & G

THIS DRAWING IS ALL REVISED 615 CHANGE NOTICES RECEIVED BEFORE 7-15-81

EBASCO
 AUG 25 1981

EBASCO
 AUG 25 1981

EBASCO
 AUG 25 1981

NUCLEAR SAFETY RELATED



PRO APERTURE CARD

22

22

17

17

11

11

8

8

8.5

8.5

11

11

17

17

22

22

PLAN EL. 425.00

34

RIDS

6303300512

