


34
22
17
11
9.5
8.5
11
17
22

34
22
17
11
9.5
8.5
11
17
22

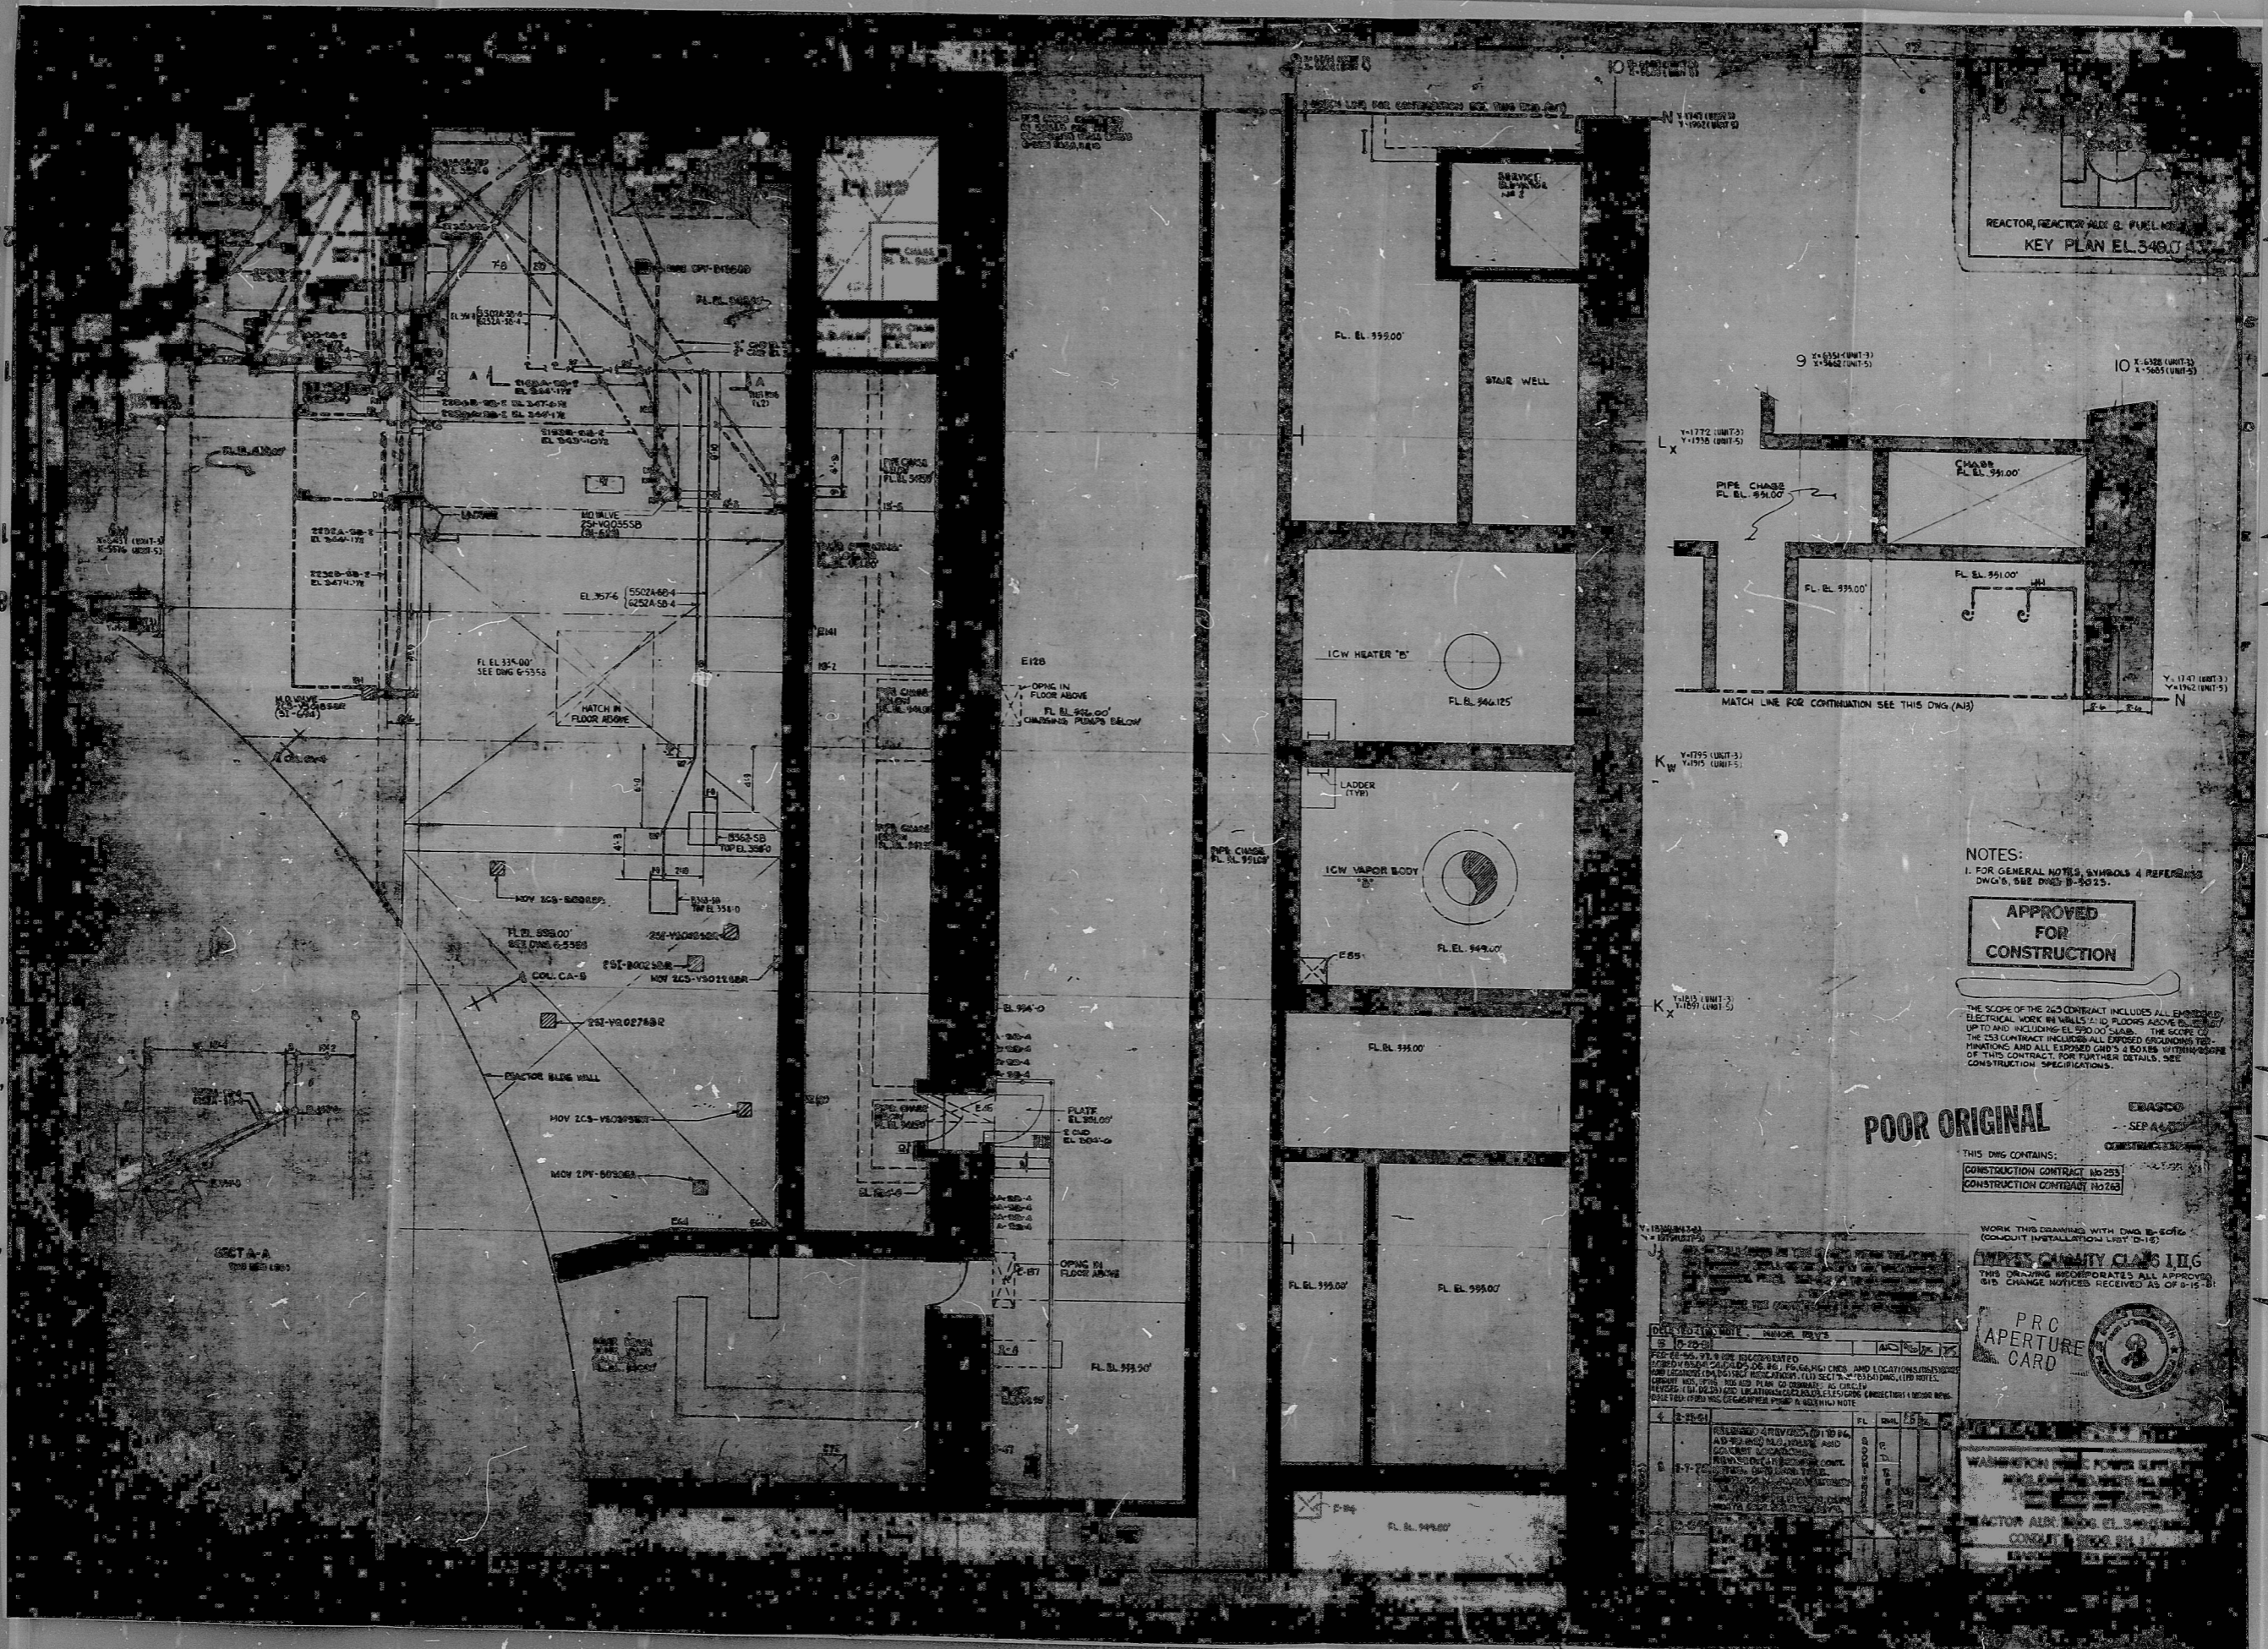

REACTOR, REACTOR ALKYL G FUEL SYSTEM
KEY PLAN EL. 548.0

NOTES:
1. FOR GENERAL NOTES, SYMBOLS & REFERENCES
DWG'S, SEE DWG'S B-5023.

APPROVED
FOR
CONSTRUCTION

POOR ORIGINAL

THIS DWG CONTAINS:
CONSTRUCTION CONTRACT NO. 233
CONSTRUCTION CONTRACT NO. 233

WORK THIS DRAWING WITH DWG B-5023
(CONDUIT INSTALLATION LIST D-15)

AMERICAN CIVIL ENGINEERS
THIS DRAWING INCORPORATES ALL APPROVED
CHANGES RECEIVED AS OF 8-15-51



WASHINGTON STATE POWER SYSTEM
REACTOR ALKYL G FUEL SYSTEM
CONTRACT NO. 233
ENGINEER: P.R.C.

NO.	DATE	DESCRIPTION	BY	CHKD.
1	8-15-51	ISSUED FOR CONSTRUCTION	P.R.C.	
2	8-15-51	REVISIONS		
3	8-15-51	REVISIONS		
4	8-15-51	REVISIONS		
5	8-15-51	REVISIONS		

RIDS

8303300592

