

34

34

22

22

17

17

11

11

8.5

8.5

8.5

8.5

11


11

17

17

22

22

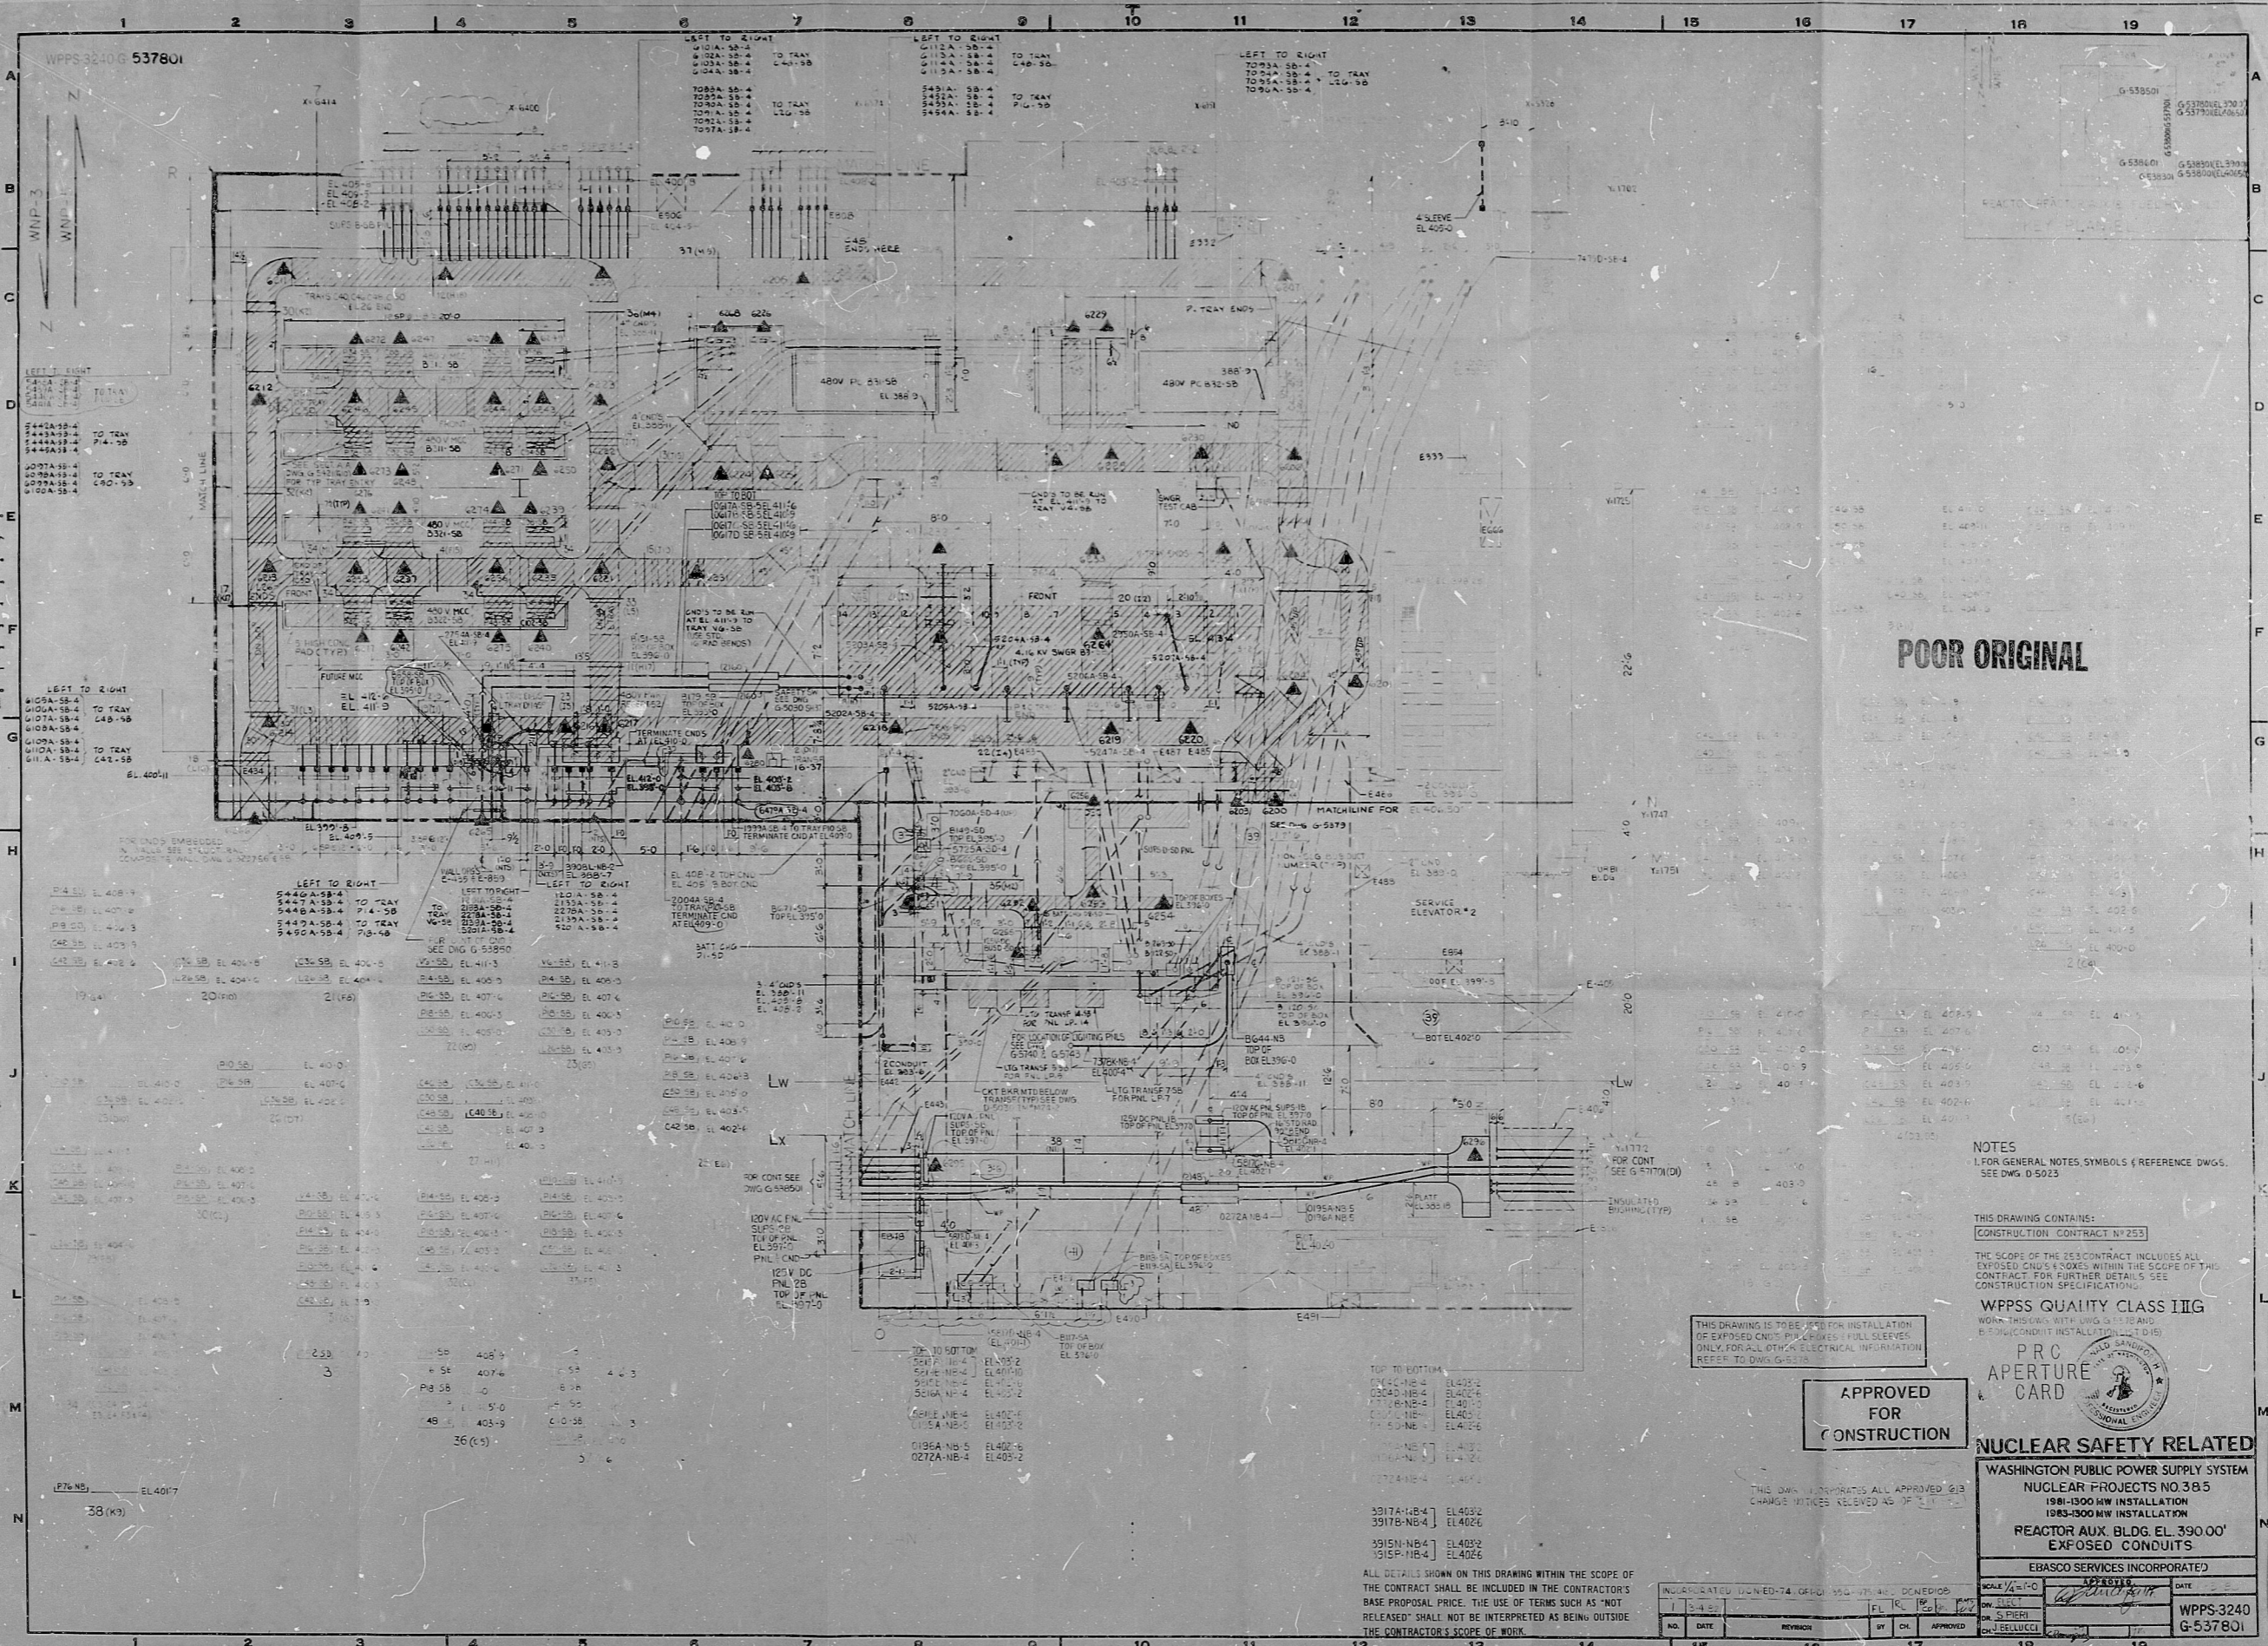

POOR ORIGINAL

NOTES
 1. FOR GENERAL NOTES, SYMBOLS (REFERENCE DWGS. SEE DWG. D-5023)

THIS DRAWING CONTAINS:
 CONSTRUCTION CONTRACT NO. 253

THE SCOPE OF THE 253 CONTRACT INCLUDES ALL EXPOSED CNDS & BOXES WITHIN THE SCOPE OF THE CONTRACT. FOR FURTHER DETAILS, SEE CONSTRUCTION SPECIFICATIONS.

WPPSS QUALITY CLASS III G
 WORK THIS DRAWING WITH UWG G-12-10 AND B-30 (CONDUIT INSTALLATION - T & D)



APPROVED FOR CONSTRUCTION

NUCLEAR SAFETY RELATED

WASHINGTON PUBLIC POWER SUPPLY SYSTEM
 NUCLEAR PROJECTS NO. 385

1981-1990 MW INSTALLATION
 1083-1900 MW INSTALLATION

REACTOR AUX. BLDG. EL. 390.00'
 EXPOSED CONDUITS

EBASCO SERVICES INCORPORATED

ALL DETAILS SHOWN ON THIS DRAWING WITHIN THE SCOPE OF THE CONTRACT SHALL BE INCLUDED IN THE CONTRACTOR'S BASE PROPOSAL PRICE. THE USE OF TERMS SUCH AS "NOT RELEASED" SHALL NOT BE INTERPRETED AS BEING OUTSIDE THE CONTRACTOR'S SCOPE OF WORK.

NO.	DATE	REVISION	BY	CHK.	APPROVED
1	3-4-82				
2					
3					
WPPSS-3240
 G-537801

RIDS

8303300640

