


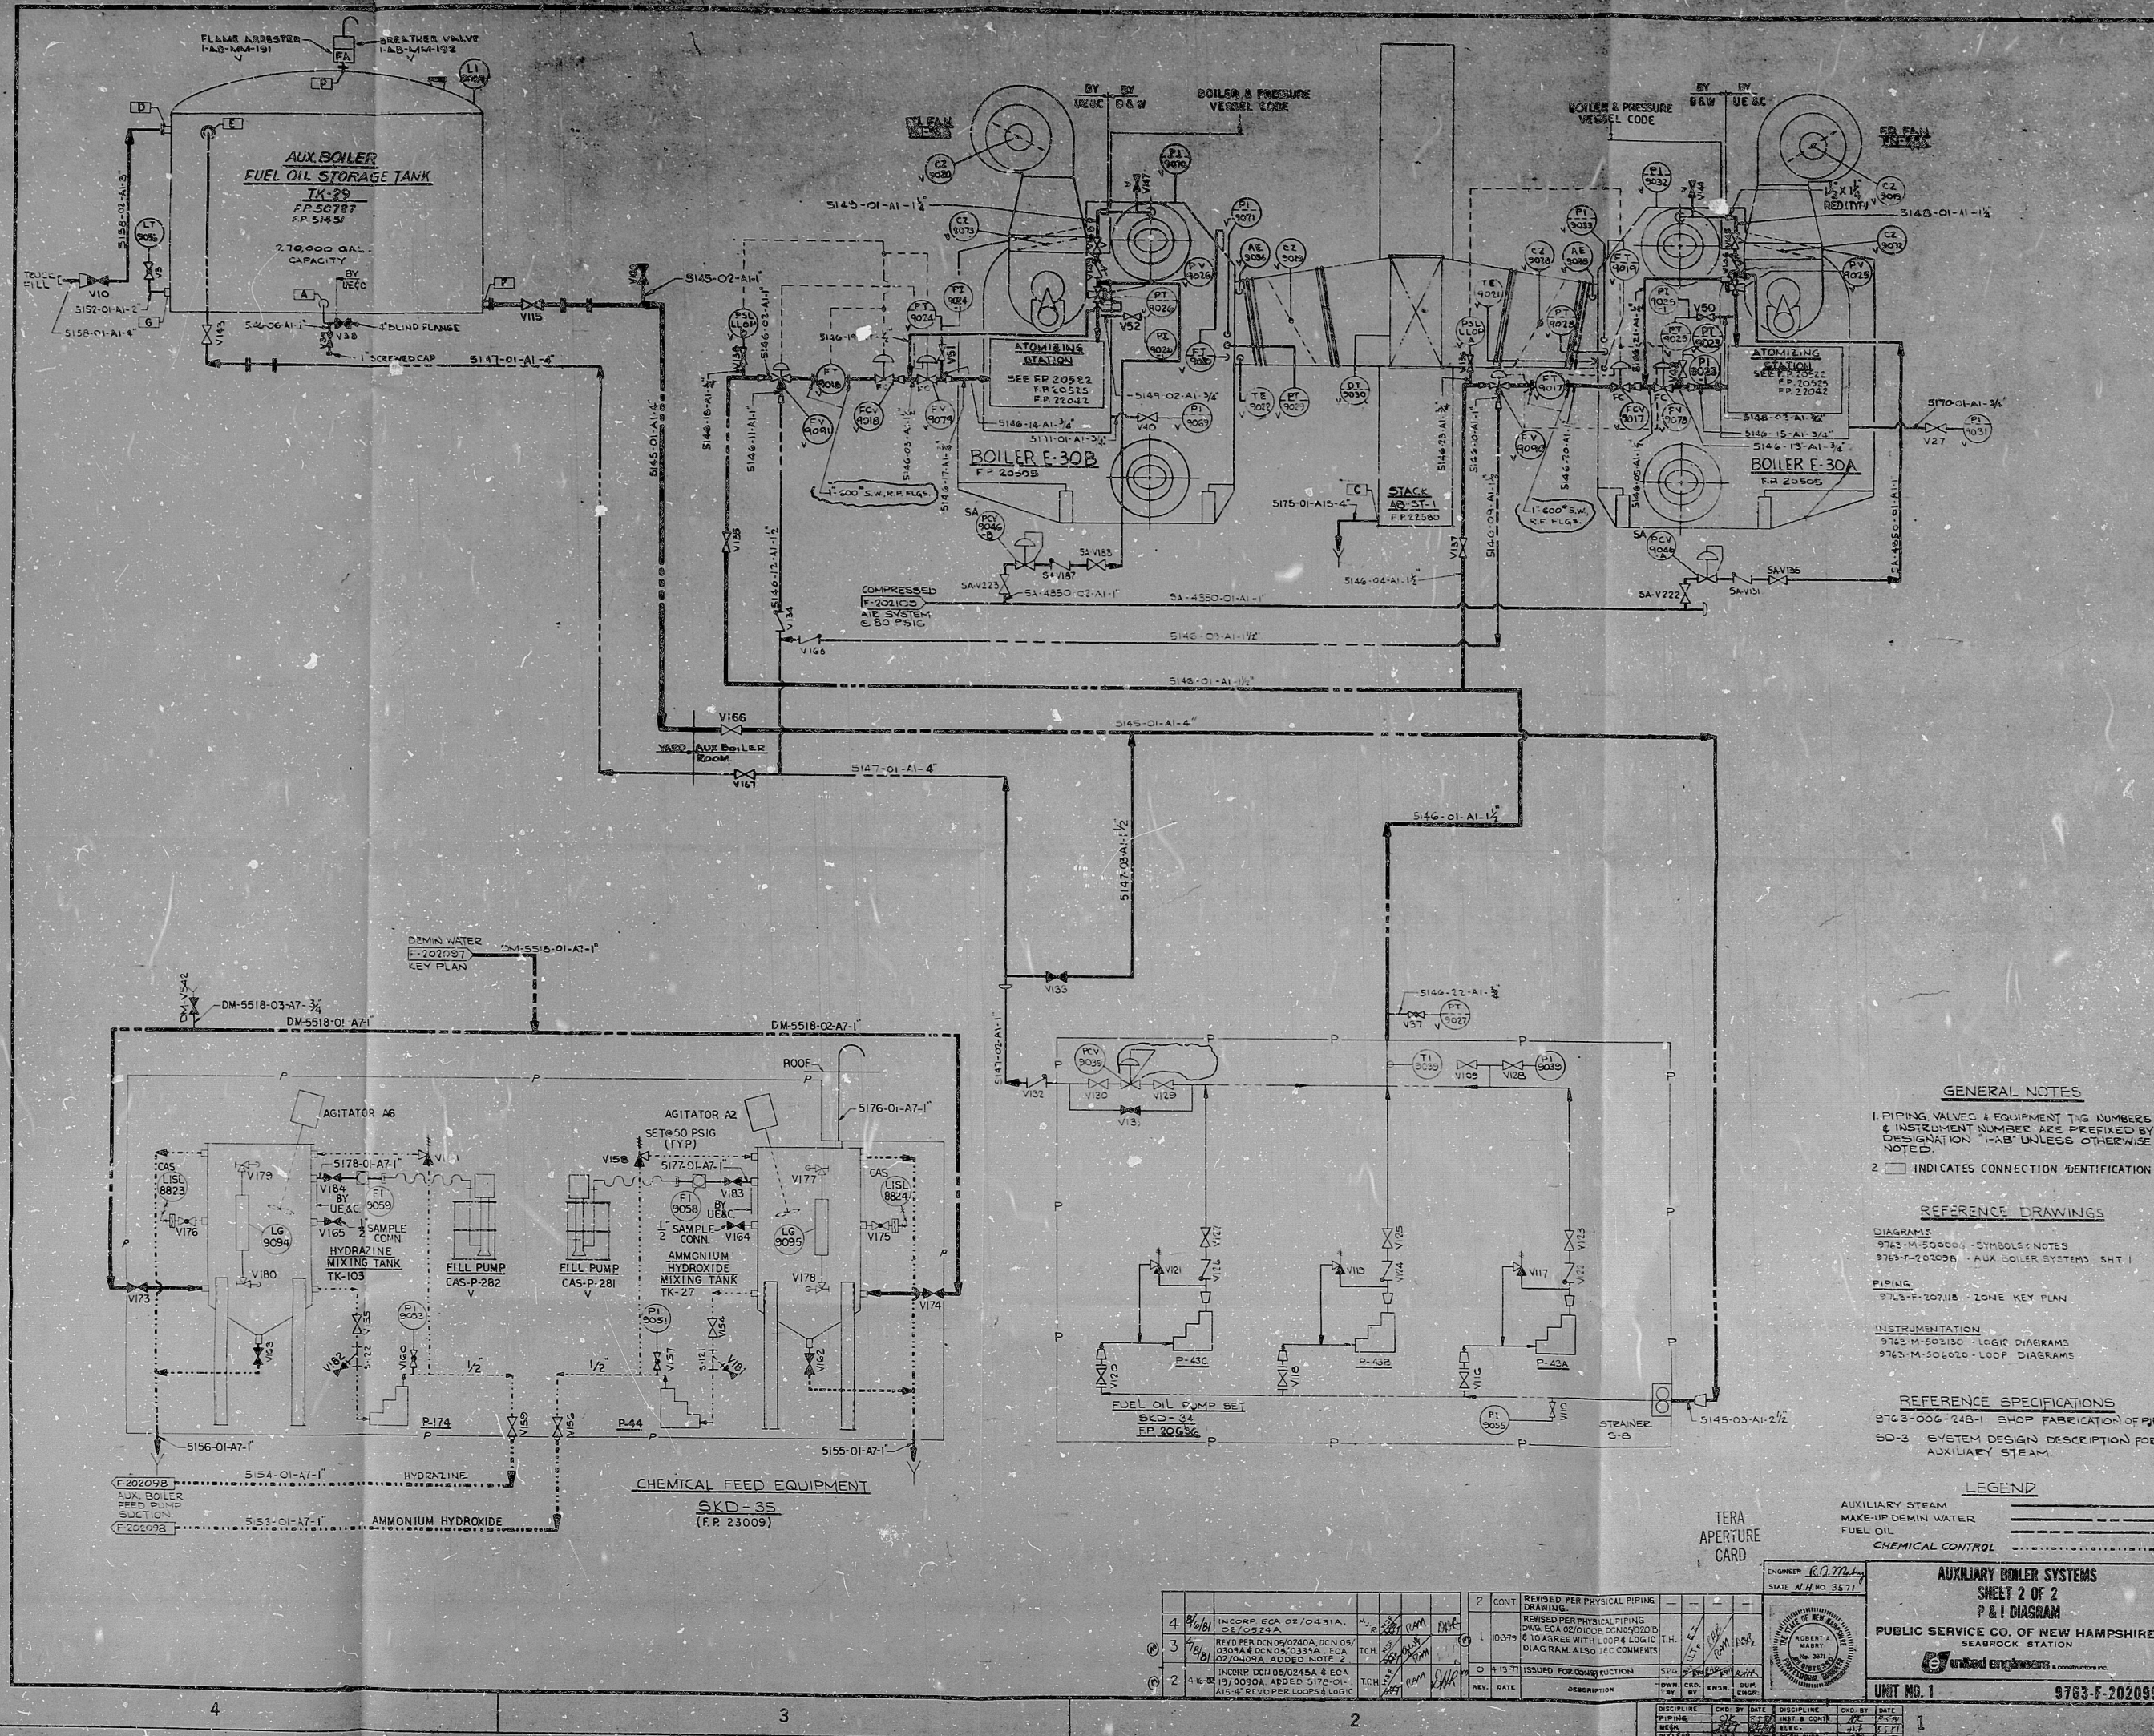

GENERAL NOTES

1. PIPING, VALVES & EQUIPMENT TAG NUMBERS & INSTRUMENT NUMBERS ARE PREFIXED BY DESIGNATION "TAB" UNLESS OTHERWISE NOTED.

2. INDICATES CONNECTION IDENTIFICATION

REFERENCE DRAWINGS

DIAGRAMS
 9763-M-50000 - SYMBOLS & NOTES
 9763-F-20209A - AUX. COILER SYSTEMS - SHT. 1

PIPING
 9763-F-20715 - ZONE KEY PLAN

INSTRUMENTATION
 9763-M-50010 - LOGIC DIAGRAMS
 9763-M-50010 - LOOP DIAGRAMS

REFERENCE SPECIFICATIONS

9763-002-248-1 - SHOP FABRICATION OF PIPE
 SD-3 - SYSTEM DESIGN DESCRIPTION FOR AUXILIARY STEAM

LEGEND

AUXILIARY STEAM
 MAKE-UP DEMIN. WATER
 FUEL OIL
 CHEMICAL CONTROL

ENGINEER: <i>R.A. M...</i> STATE: N.H. NO. 3571		UNIT NO. 1 9763-F-202099	
AUXILIARY BOILER SYSTEMS SHEET 2 OF 2 P & I DIAGRAM PUBLIC SERVICE CO. OF NEW HAMPSHIRE SEABROCK STATION 			
1 2 3 4	1 2 3 4	1 2 3 4	1 2 3 4

PDR

811180/80

