


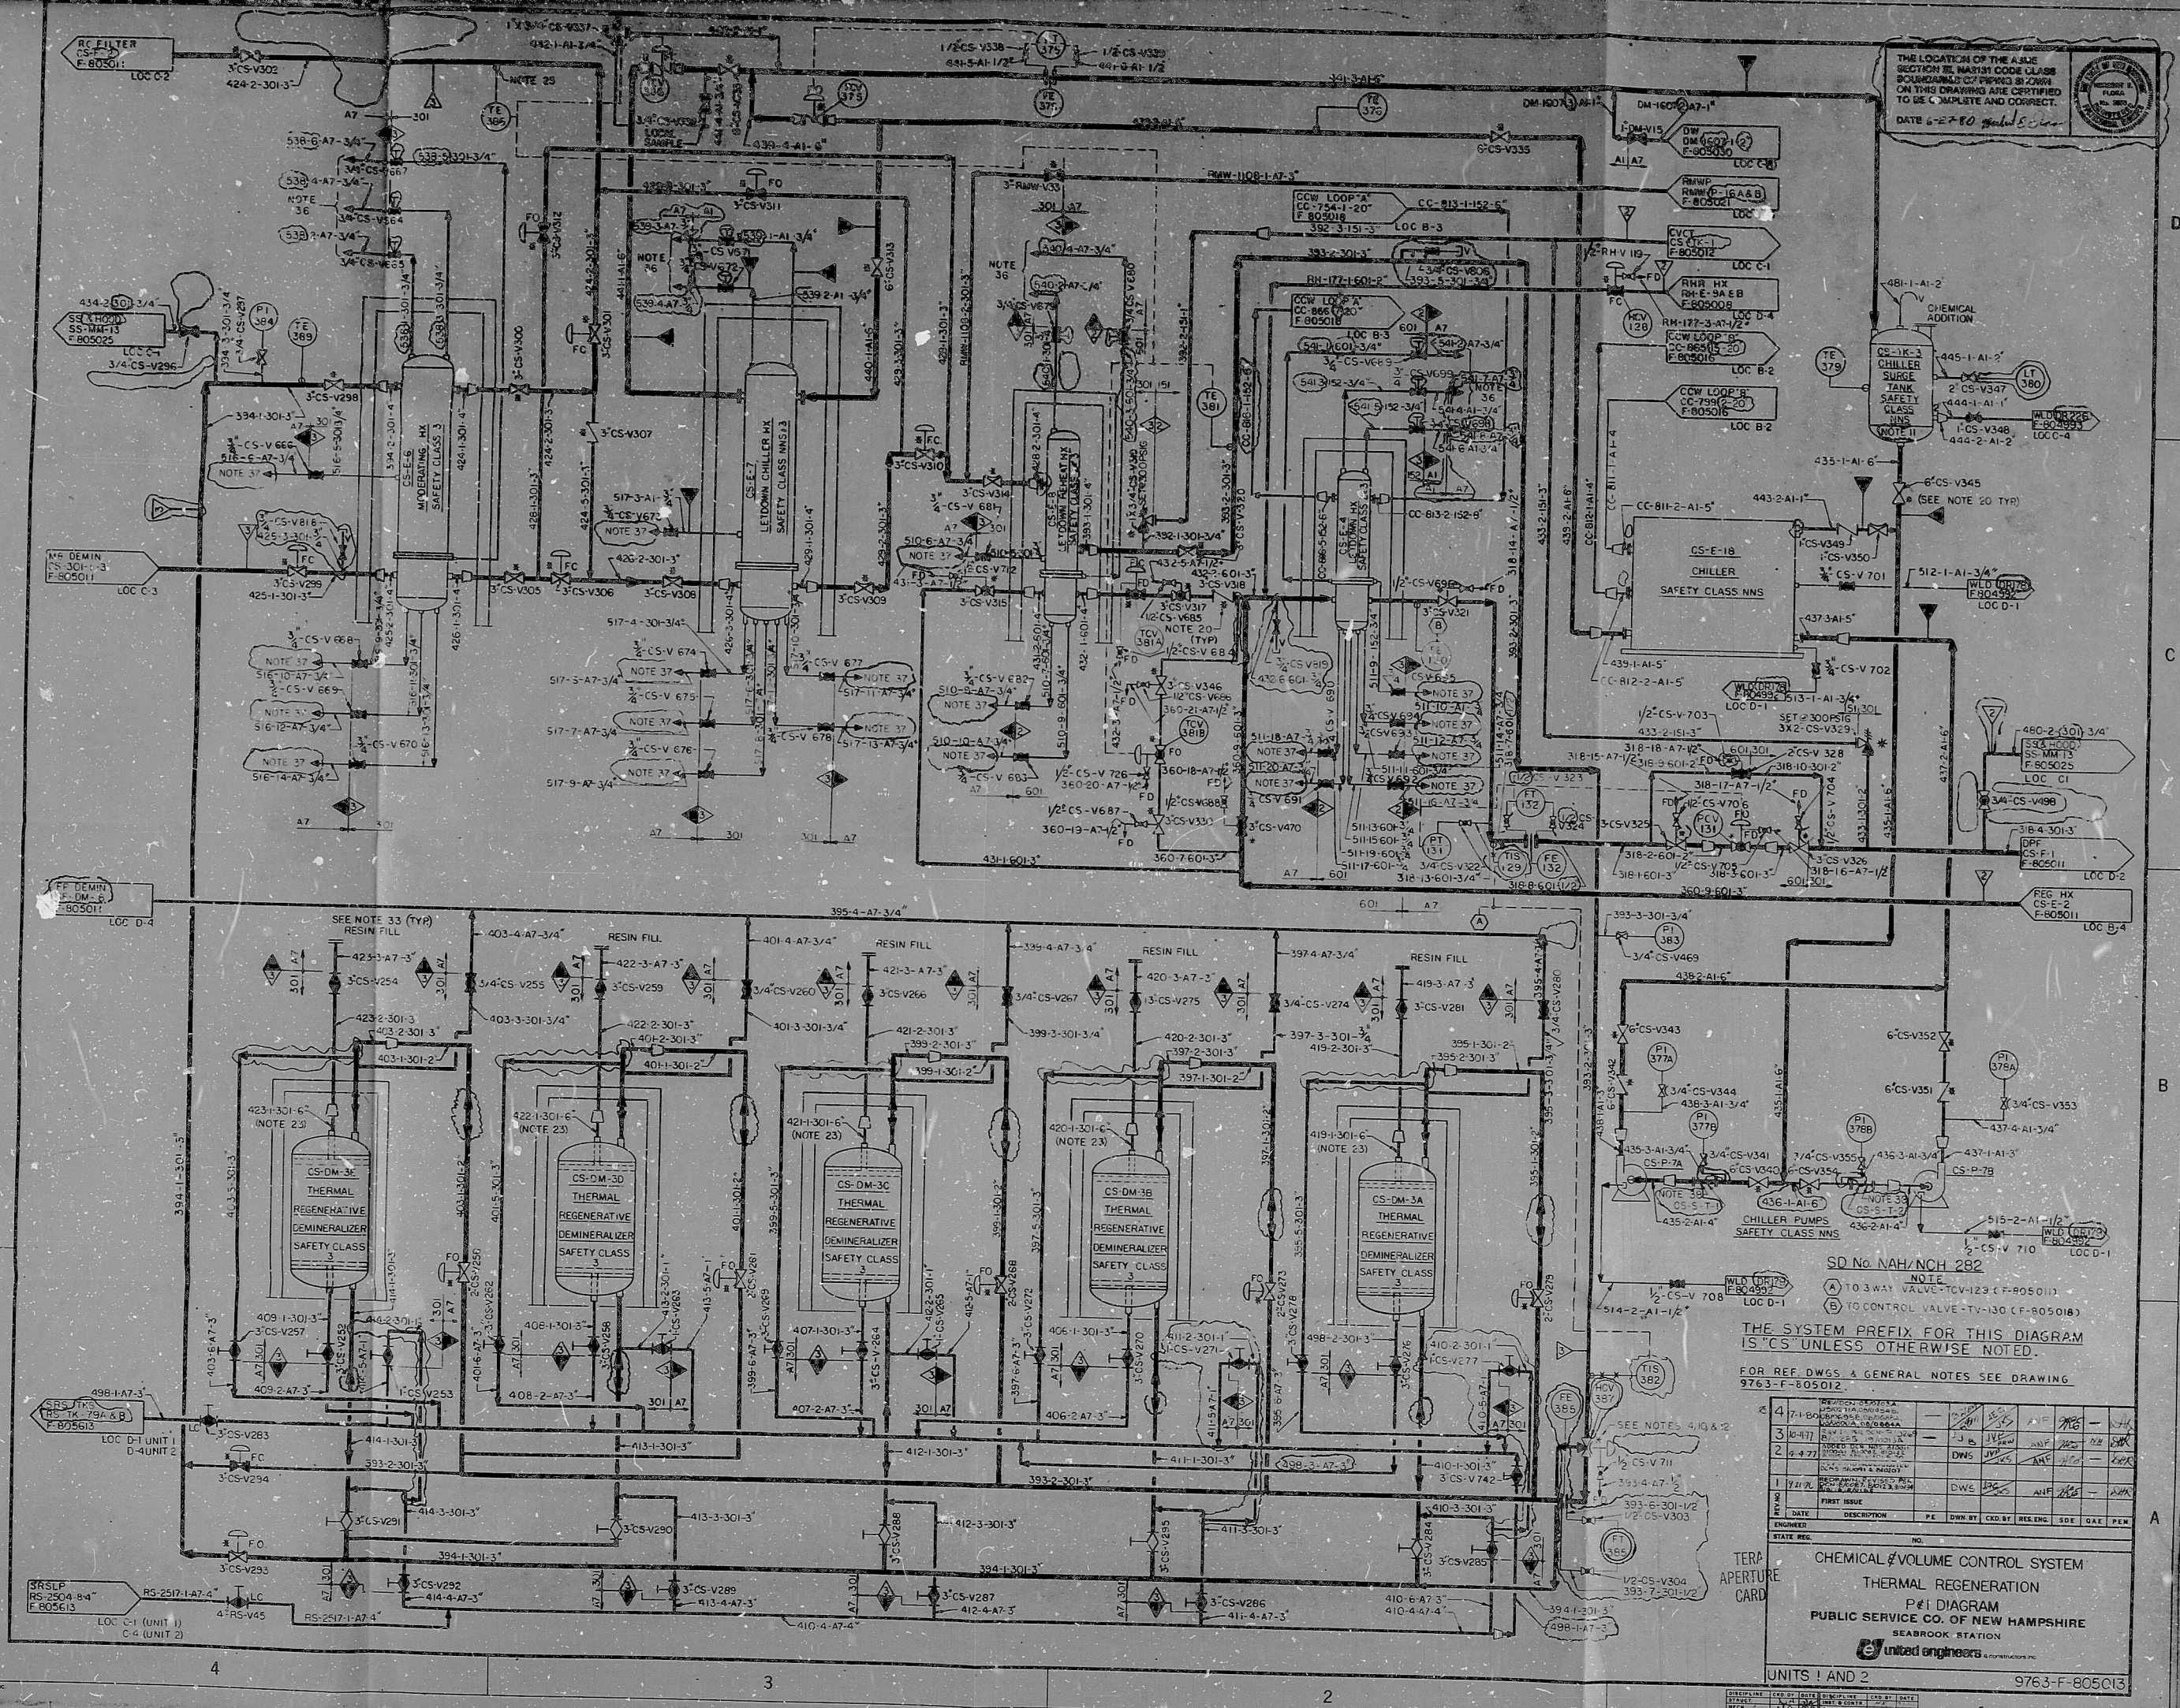

THE LOCATION OF THE ASSESSMENT SECTION IN THE MAIN CODE CLASSIFICATION OF THIS DRAWING IS CERTIFIED TO BE COMPLETE AND CORRECT.
DATE 6-2-80 *Handwritten signature*

THE SYSTEM PREFIX FOR THIS DIAGRAM IS "CS" UNLESS OTHERWISE NOTED.

FOR REF. DWGS & GENERAL NOTES SEE DRAWING 9763-F-805012

REV.	DATE	DESCRIPTION	BY	CHKD.	APP.	DATE
1	7-1-80	ISSUED FOR CONSTRUCTION	...	...	...	...
2	7-1-80	...	...	...	...	...
3	7-1-80	...	...	...	...	...
4	7-1-80	...	...	...	...	...

CHEMICAL & VOLUME CONTROL SYSTEM
THERMAL REGENERATION
P&ID DIAGRAM
PUBLIC SERVICE CO. OF NEW HAMPSHIRE
SEABROOK STATION
UNIT 1 AND 2
9763-F-805013

PDR

8111190356

