


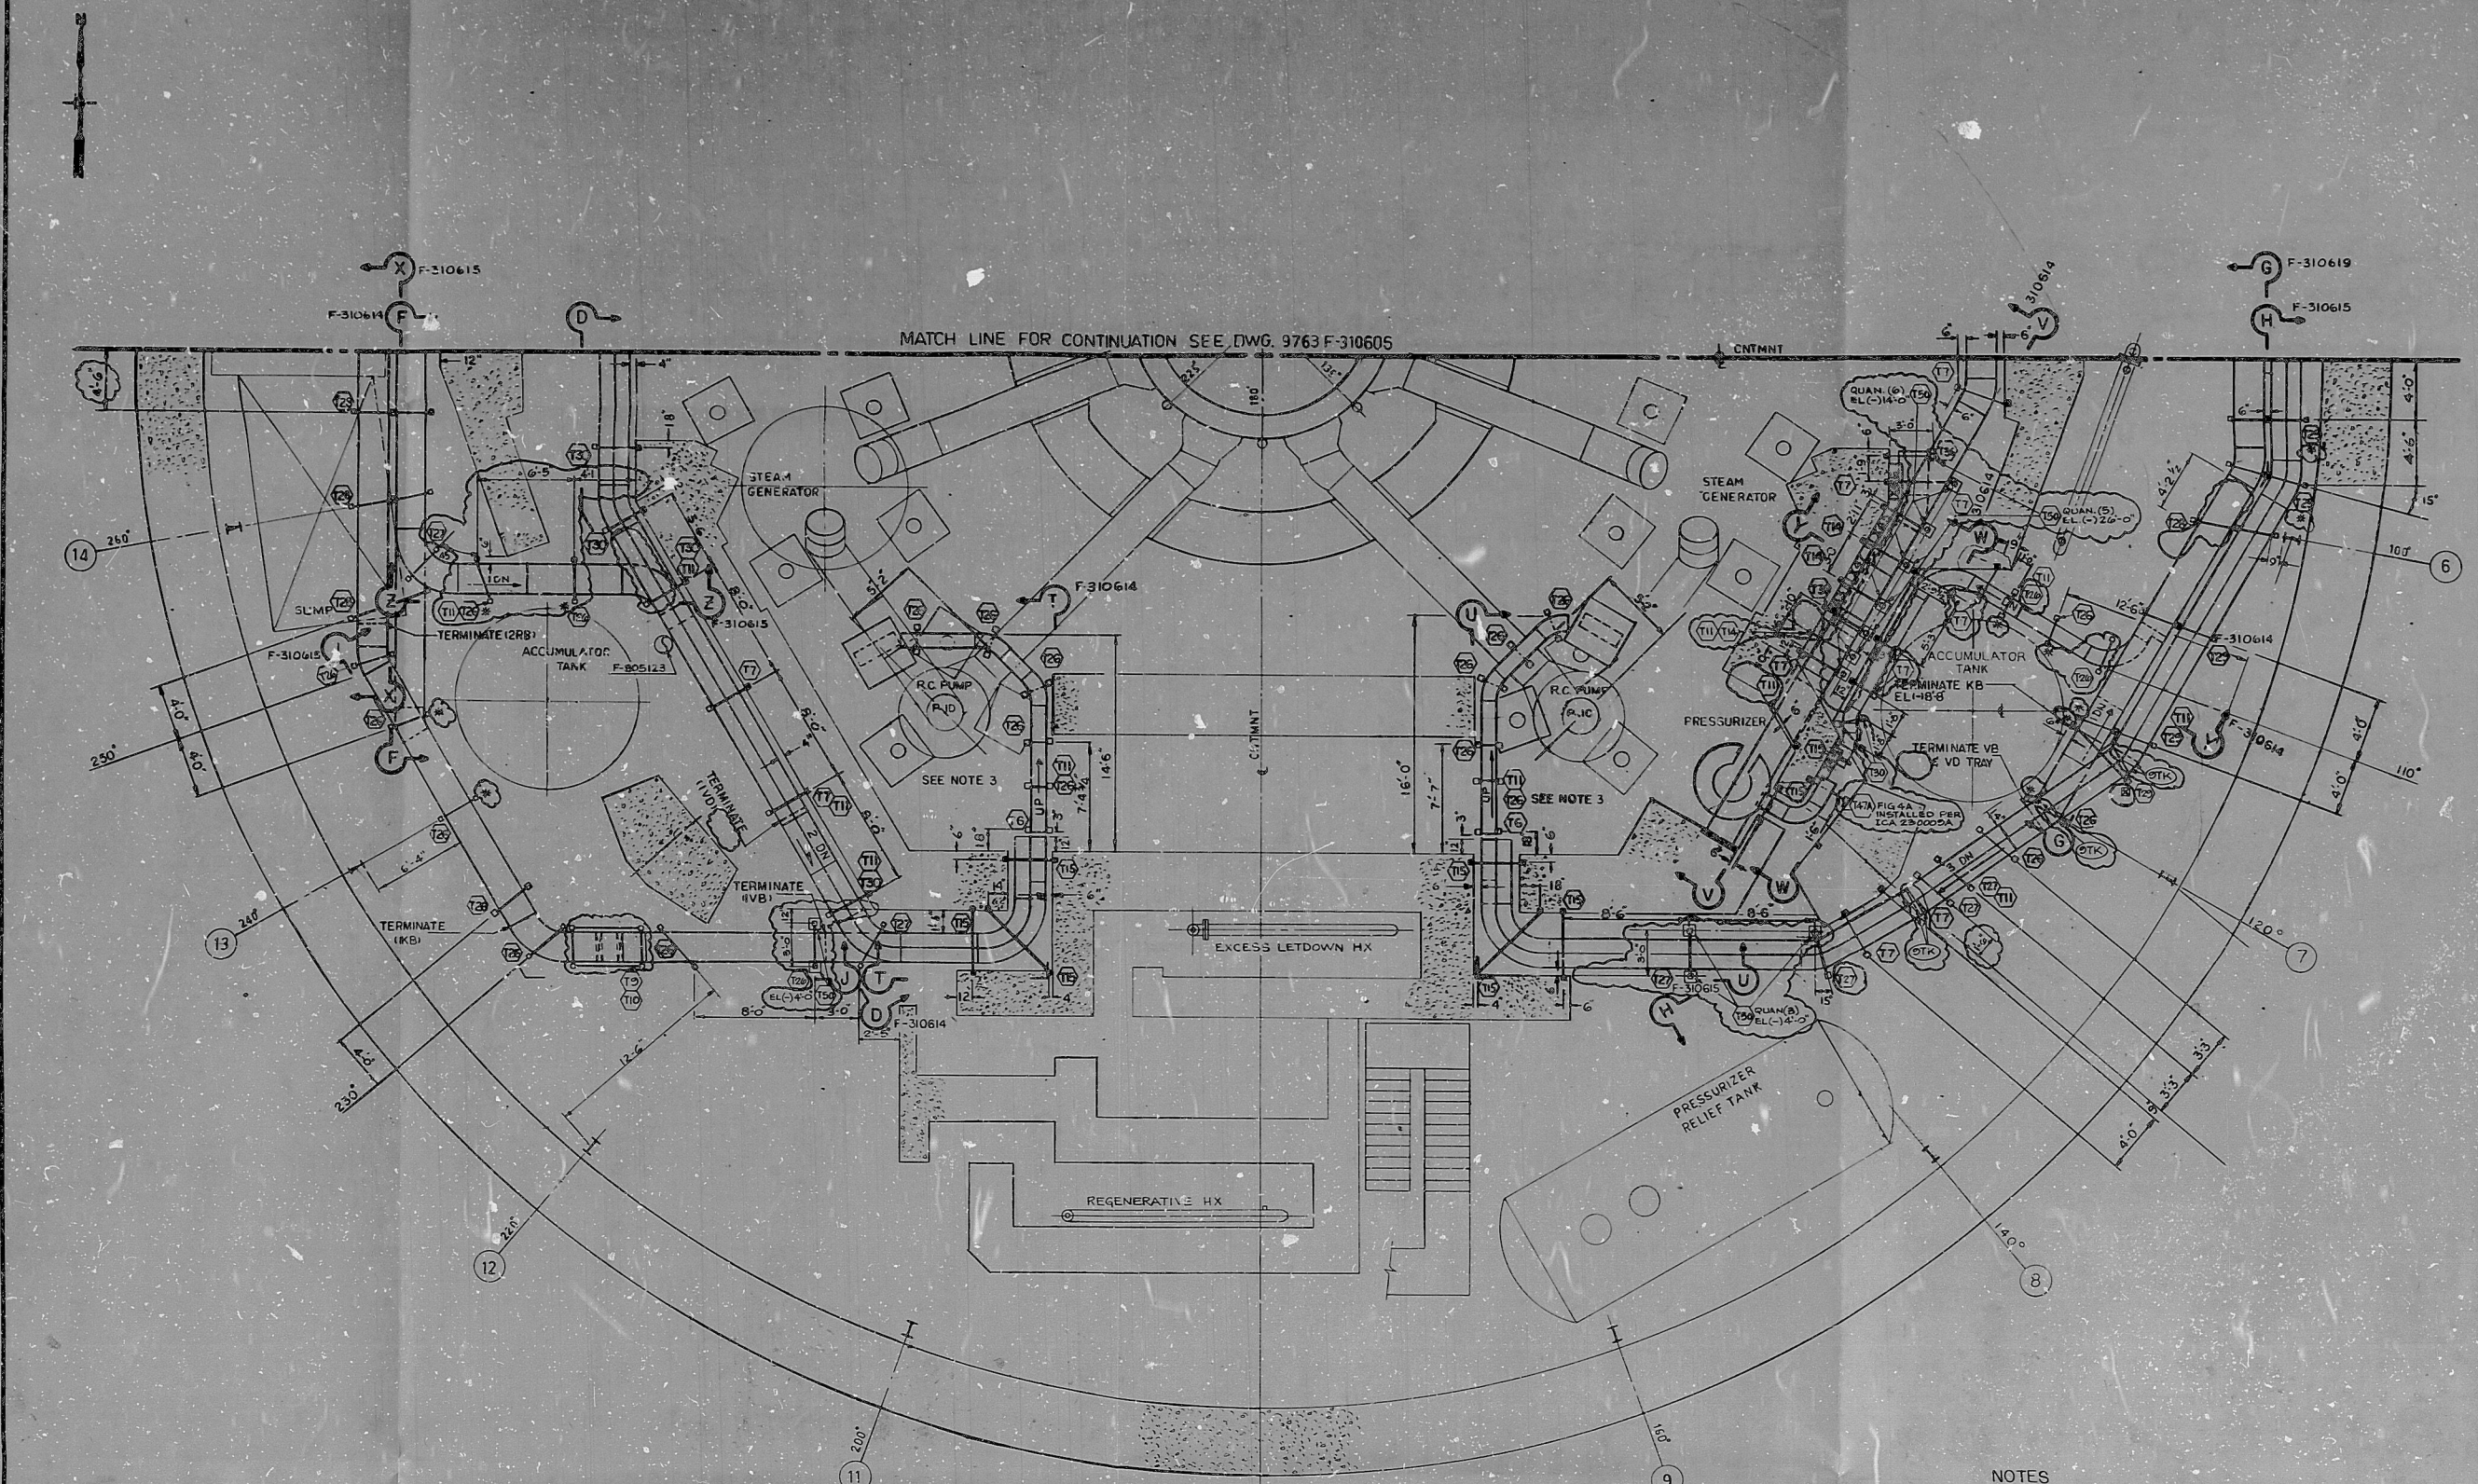


- # NOTES
- 1-FOR TRAY NOTES AND TYPICAL DETAILS WITH BILL OF MATERIAL ITEMS SEE M-300229.
 - 2-FOR NOTES AND LIST OF REFERENCE DRAWINGS SEE F-310636.
 - 3-TRAY SUPPORTED FROM RC PUMP PLATFORMS TO BE BRACED ONLY FROM THE PLATFORMS.
 - 4-(*) RADIAL BRIDGE TRAY SUPPORT N=129 INDICATES BRACING ON ONE SIDE.
 - 5-(*) SYMBOL BESIDE TRAY SUPPORT N=122 INDICATES SPAN WILL EXCEED THE MAXIMUM SPAN SHOWN IN TRAY NOTES AND TYPICAL DETAILS.

TERA
APERTURE
CARD

NUCLEAR SAFETY RELATED

7	6:00	DELETED 10-27-TRV (0000 10) HIT CONNOR REEVE IN KASSED TO SOUTH AFRICA (0000 10) RECA (0000 00) RECA (0000 00) RECA (0000 00) RECA (0000 00)	KAC	AS	CP	CP	CP
6	7:15-80	DELETED 10-27-TRV SUPPORTS RECA (0000 10) RECA (0000 10)	JAC	AS	CP	CP	CP
5	1/2	REV. CABLE TRV AT PRESSURE HT RECA (0000-0380) RECA (0000-0400)	JAC	AS	CP	CP	CP
4	7:20	ISSUED FOR CONSTRUCTION RELATED TO TRV AT HT TO CONFORM. REV. IT TRV AT RE PUMP (0000 00) RECA (0000 00) RECA (0000 00) RECA (0000 00)	JAC	AS	CP	CP	CP
3	10:17	TRV LEV. NR. COL. C. NEE FR. LG. TO KP	JAC	AS	CP	CP	CP
2		REVISED 10-27-TRV AT PRESSURE. REV. CABLE. T. R.	JAC	AS	CP	CP	CP

		EXTENDED WATER AT R.C. PUMPS RELOCATED INTO RACKS PER COMMENTS OF W.P.S.	SP	GPO	
2-9-76		CHANGED 5 TRAYS TO 0R TRAYS CHANGED 8 MARBLE TRAYS TO 0R STOPPED 12 TRAYS IN PLASTOLIN LOWED LOWER DRYTRAY S.W.G.T. LOWERED VOICED TRAY S.W.G.T. RAISED RD. TRAY S.W.G.T.	RAB	AC	DR
6	3-9-76	FIRST ISSUE	RSC	WFO	THAN
REV.	DATE	DESCRIPTION	DENY.	CRD.	BY
					KGR.
					SUG.

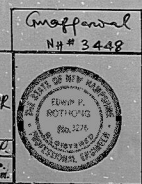

CONTAINMENT STRUCTURE - ELEV. (-) 26'-0" SOUTH
CABLE TRAY LAYOUT - PLAN
PUBLIC SERVICE CO. OF NEW HAMPSHIRE
SEABROOK STATION

UNIT 1 & 2 9763-E-319807

PDR

81119 0464

