


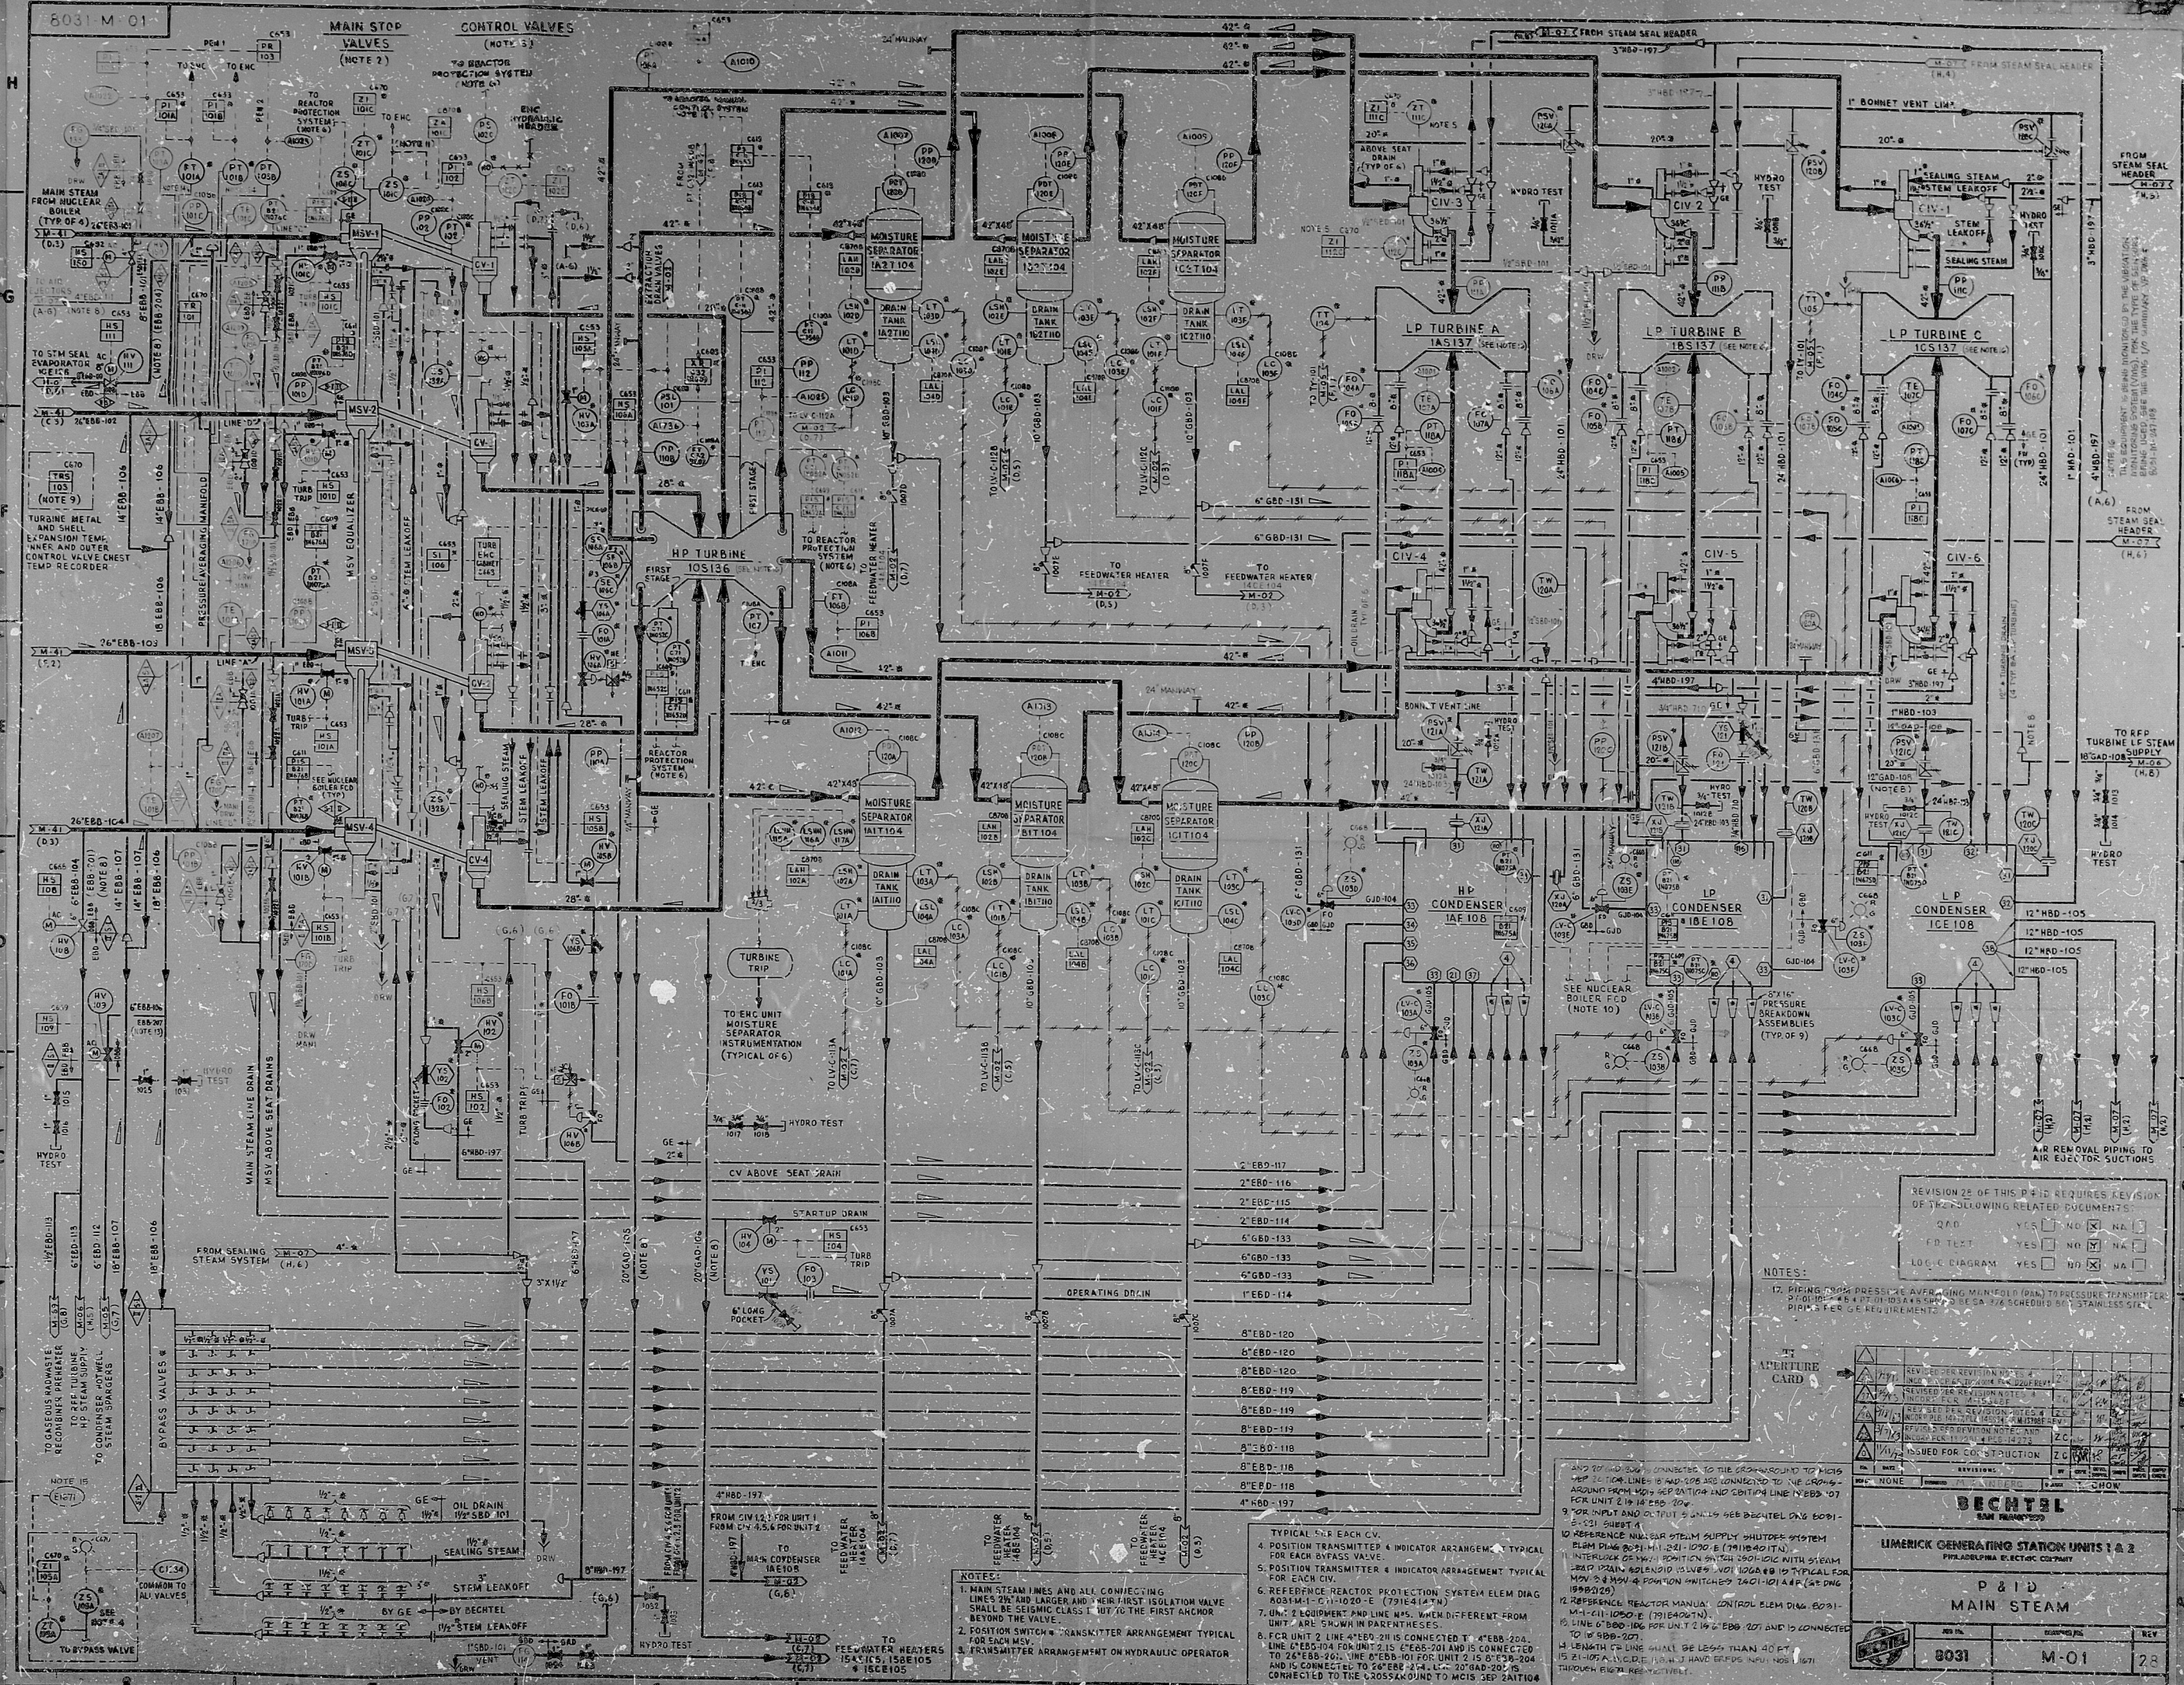

REVISION 28 OF THIS P&ID REQUIRES REVISION OF THE FOLLOWING RELATED DOCUMENTS:

DOC	YES	NO	NA
QAD			
FD TEST			
LOG C DIAGRAM			

NOTES:
17. PRESSURE TRANSDUCER (PT) AND TEMPERATURE TRANSDUCER (TT) ARE TO BE SCHEDULED BY STAINLESS STEEL PIPES PER GE REQUIREMENT.

REVISION TABLE

NO.	DATE	REVISION	BY	CHKD
1				
2				
BECHTEL
LUMBER GENERATING STATION UNITS 1 & 2
P&ID
MAIN STEAM
8031 M-01 28

PDR RIDS

8405260344

