




REMOVED LIMIT SW ADDED PENETRATION				REVISED AS PER GE DWG. REV. 5				ADDED 3RD MSIV LIMIT SW FOR LOGIC TO K3B & K3F				ADDED FITS INFORMATION AND PLUGS PER GE REV. 3				REVISED PER GE REV. C			
E	Y	Z	R	M	D	E	G	R	A	M	C	R	A	M	B	R	A	M	A
REV	MADE	CHKD	APPROVALS	DATE	REV	MADE	CHKD	APPROVALS	DATE	REV	MADE	CHKD	APPROVALS	DATE	REV	MADE	CHKD	APPROVALS	DATE
4-11-81					6/16/80					1-4-80					5-8-78				
GILBERT ASSOCIATES, INC.				ENGINEERS AND CONSULTANTS				GILBERT ASSOCIATES, INC.				ENGINEERS AND CONSULTANTS				GILBERT ASSOCIATES, INC.			
6/30/77				CONSTRUCTION				6/30/77				CONSTRUCTION				6/30/77			
DATE				PRELIMINARY				DATE				PRELIMINARY				DATE			
RELEASED FOR				ENGR.				RELEASED FOR				ENGR.				RELEASED FOR			
044549-000				JGS RAM DEG TFF				044549-000				JGS RAM DEG TFF				044549-000			
WORK ORDER				MADE				WORK ORDER				MADE				WORK ORDER			
04				4549				04				4549				04			
DRAWING NUMBER				SYSTEM				DRAWING NUMBER				SYSTEM				DRAWING NUMBER			
B-208-040				C71				B-208-040				C71				B-208-040			
A06 E				A06 E				A06 E				A06 E				A06 E			
ELEM. DIAG				ELEM. DIAG				ELEM. DIAG				ELEM. DIAG				ELEM. DIAG			
1071A				1071A				1071A				1071A				1071A			
CH B				CH B				CH B				CH B				CH B			
SENSOR RELAYS				SENSOR RELAYS				SENSOR RELAYS				SENSOR RELAYS				SENSOR RELAYS			

R1DS

812030146

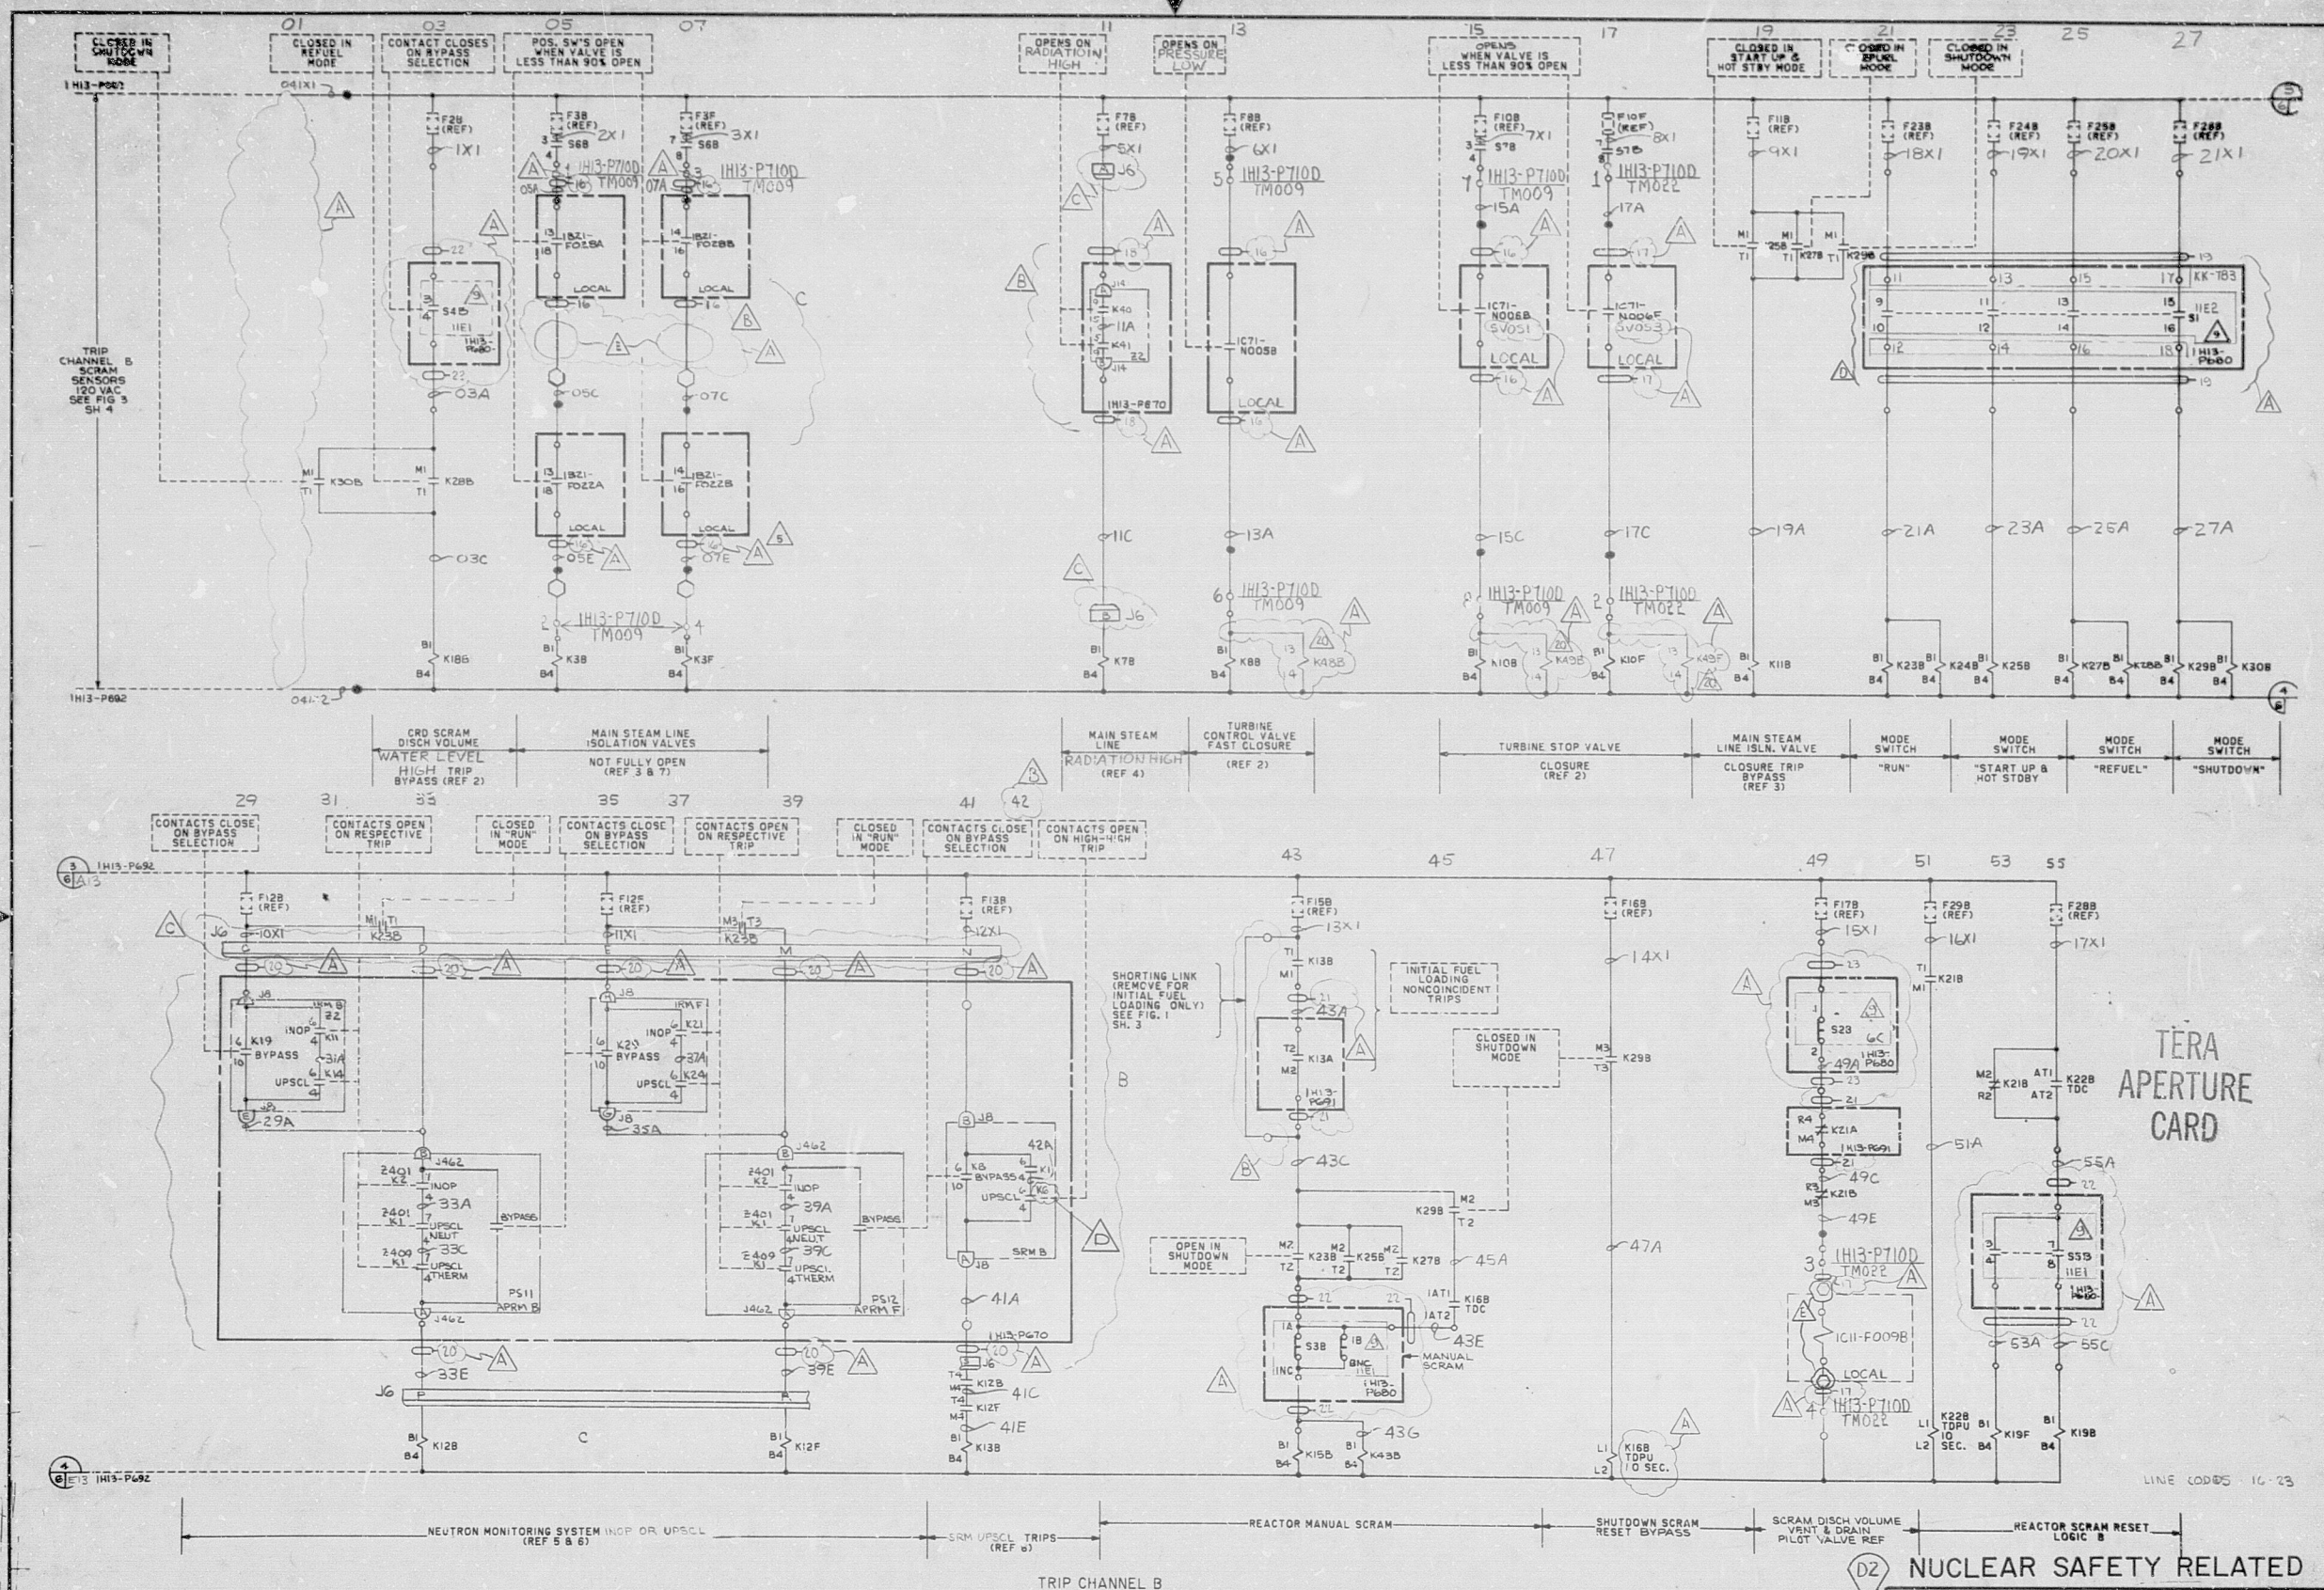