


VI-0151-M3-641011

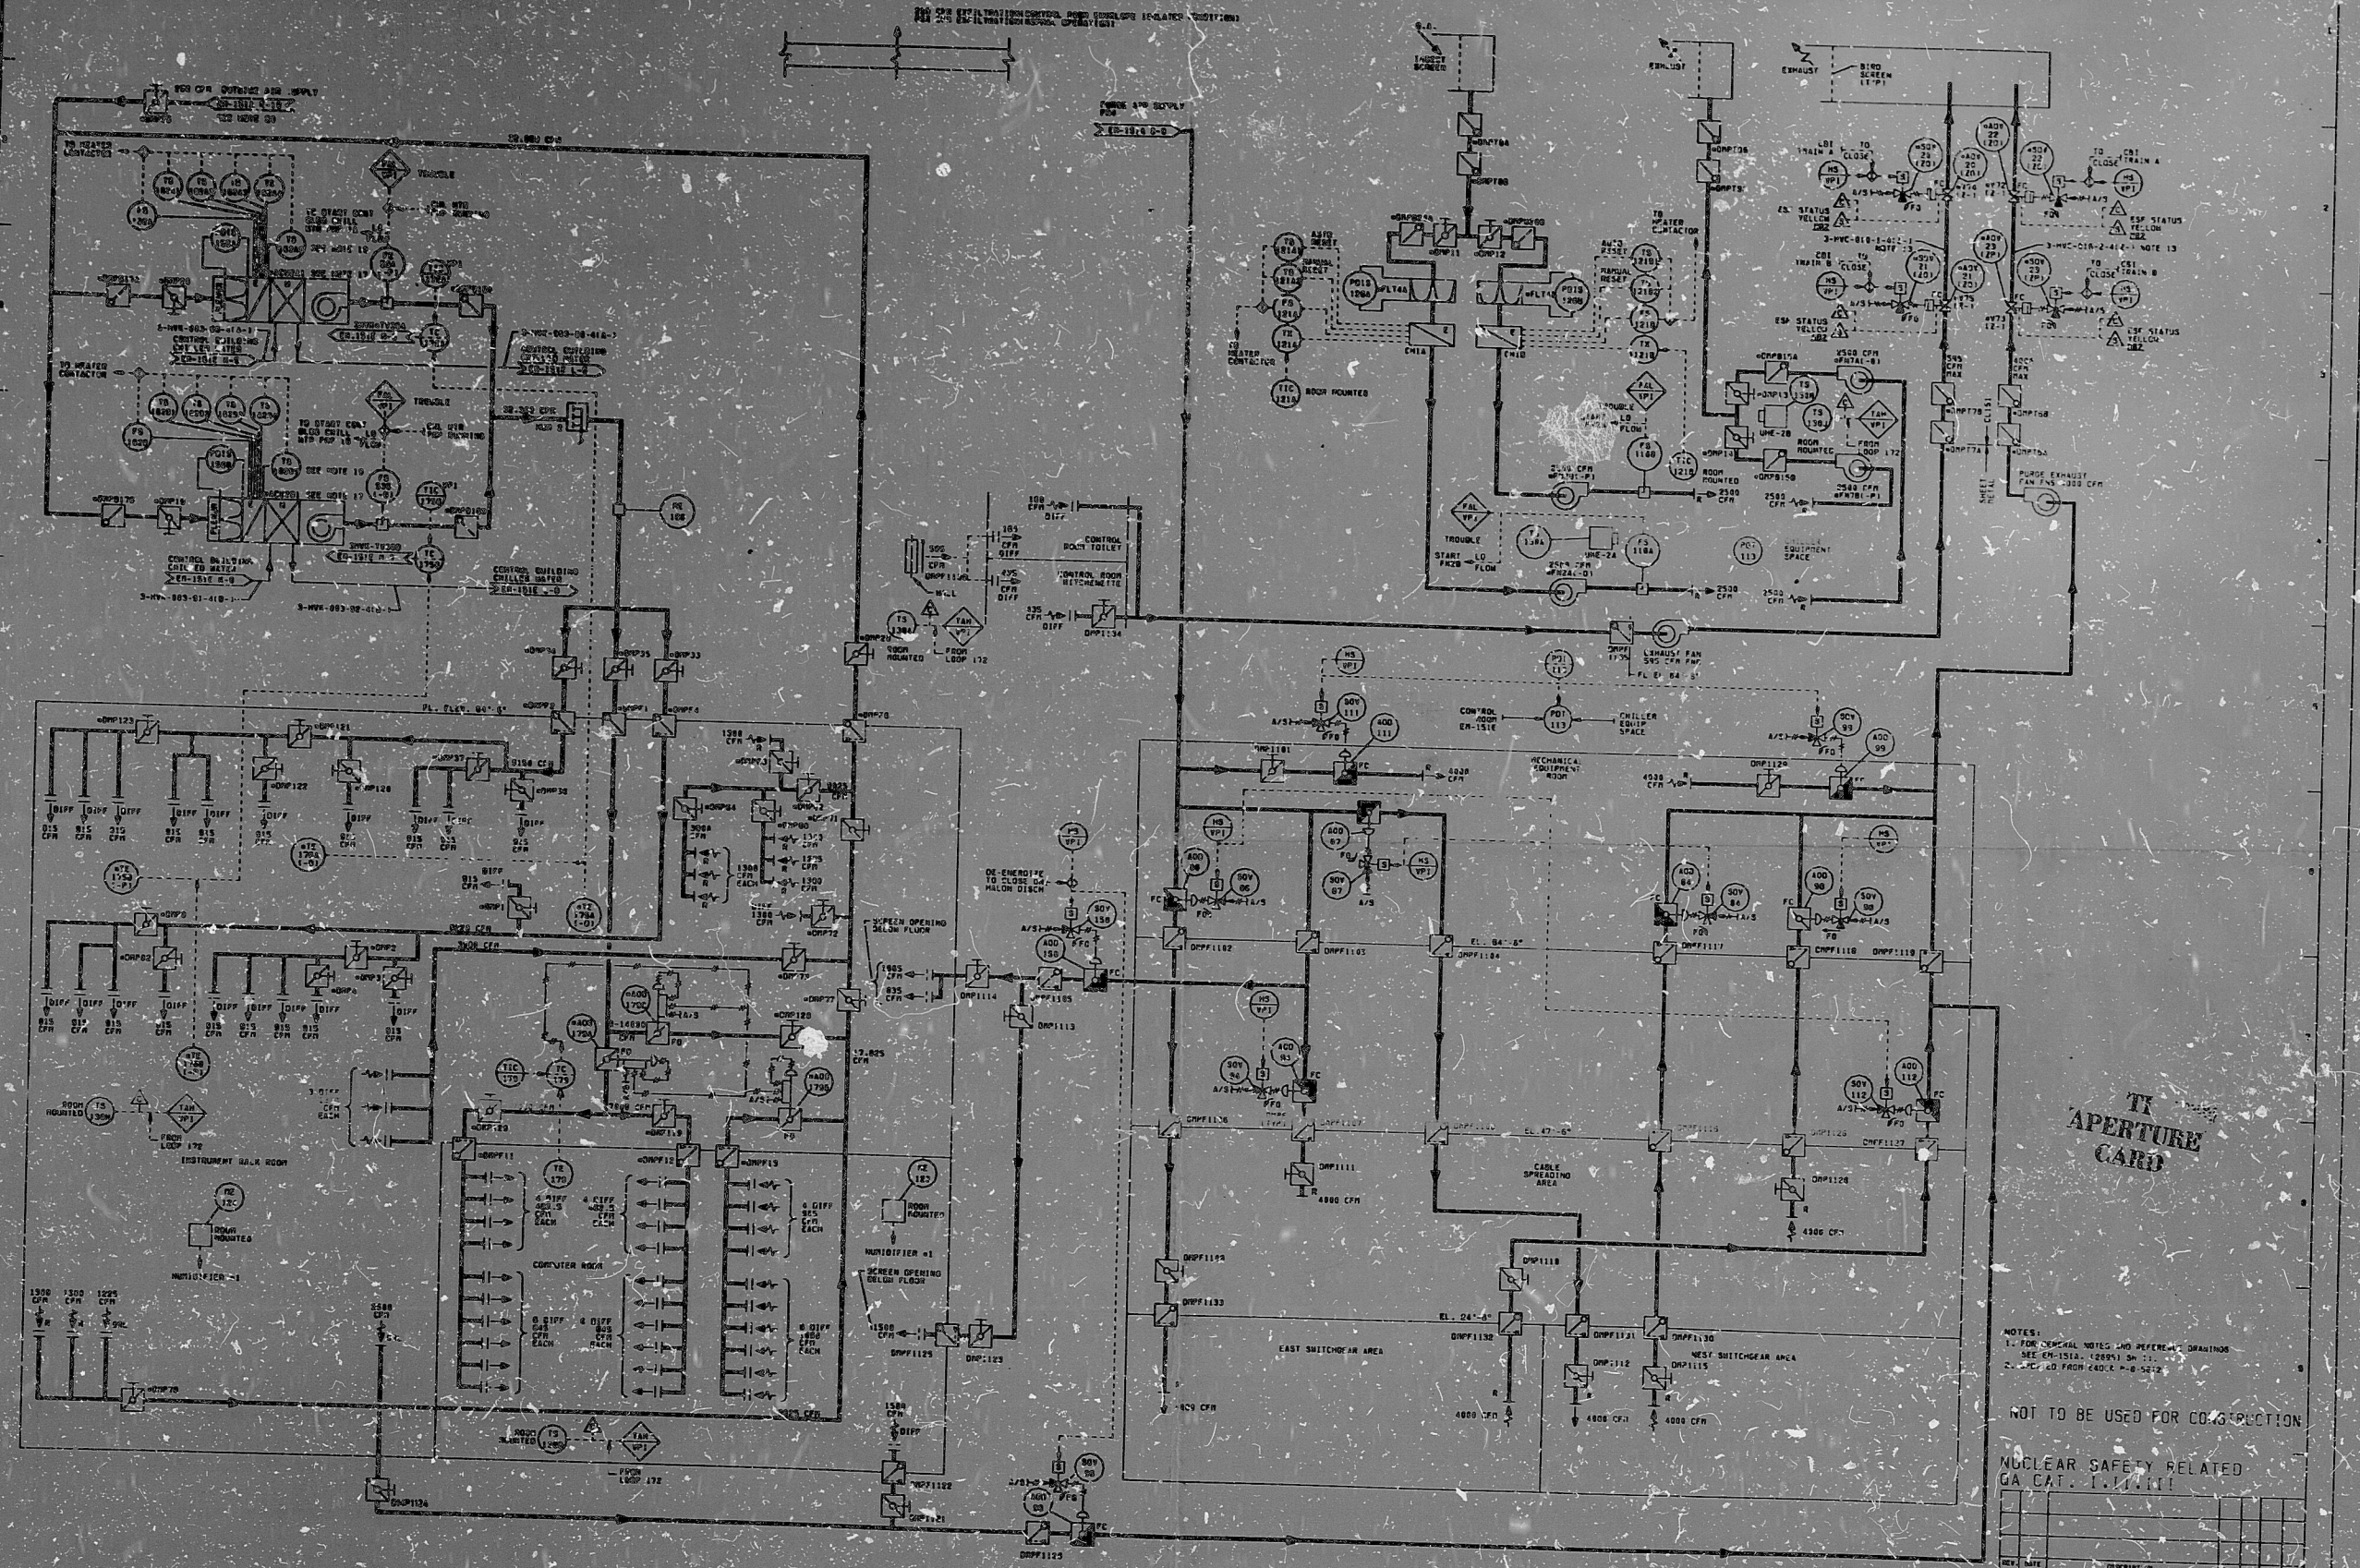

TI APERTURE CARD

- NOTES:
1. FOR SPECIAL NOTES AND REFERENCE DRAWINGS SEE SPECIAL CERTS ON DRAWING.
 2. CHECK FOR 240.1 - 240.2

NOT TO BE USED FOR CONSTRUCTION

NUCLEAR SAFETY RELATED
GA CAT. 1, 2, 100

INTERIM ISSUE

REV	DATE	DESCRIPTION	BY	CHKD	APP'D
1	9-4-1				
2	2-2-5				

NORtheast Nuclear Energy Company
SUBSIDIARY OF
NORtheast UTILITIES

PIPING & INSTRUMENTATION DIAGRAM
CONTROL BUILDING HEATING,
VENTILATION AND AIR CONDITIONING

25212-2635-241 OF 25

S&W GWC NO. 12179-E-4-151B-1A

DESIGN BY: P. E. BAILEY CHECKED BY: R. J. LAM

THE INFORMATION ON THIS DRAWING MAY NOT BE
CORRECT OR USED FOR OTHER THAN THE INTENTIONAL
PURPOSES OF THE PROJECT FACILITY

m T10 Line 16
 Line 17

S PDR RIDS

8406020354

