




PRO
APERTURE
CARD

8305110407

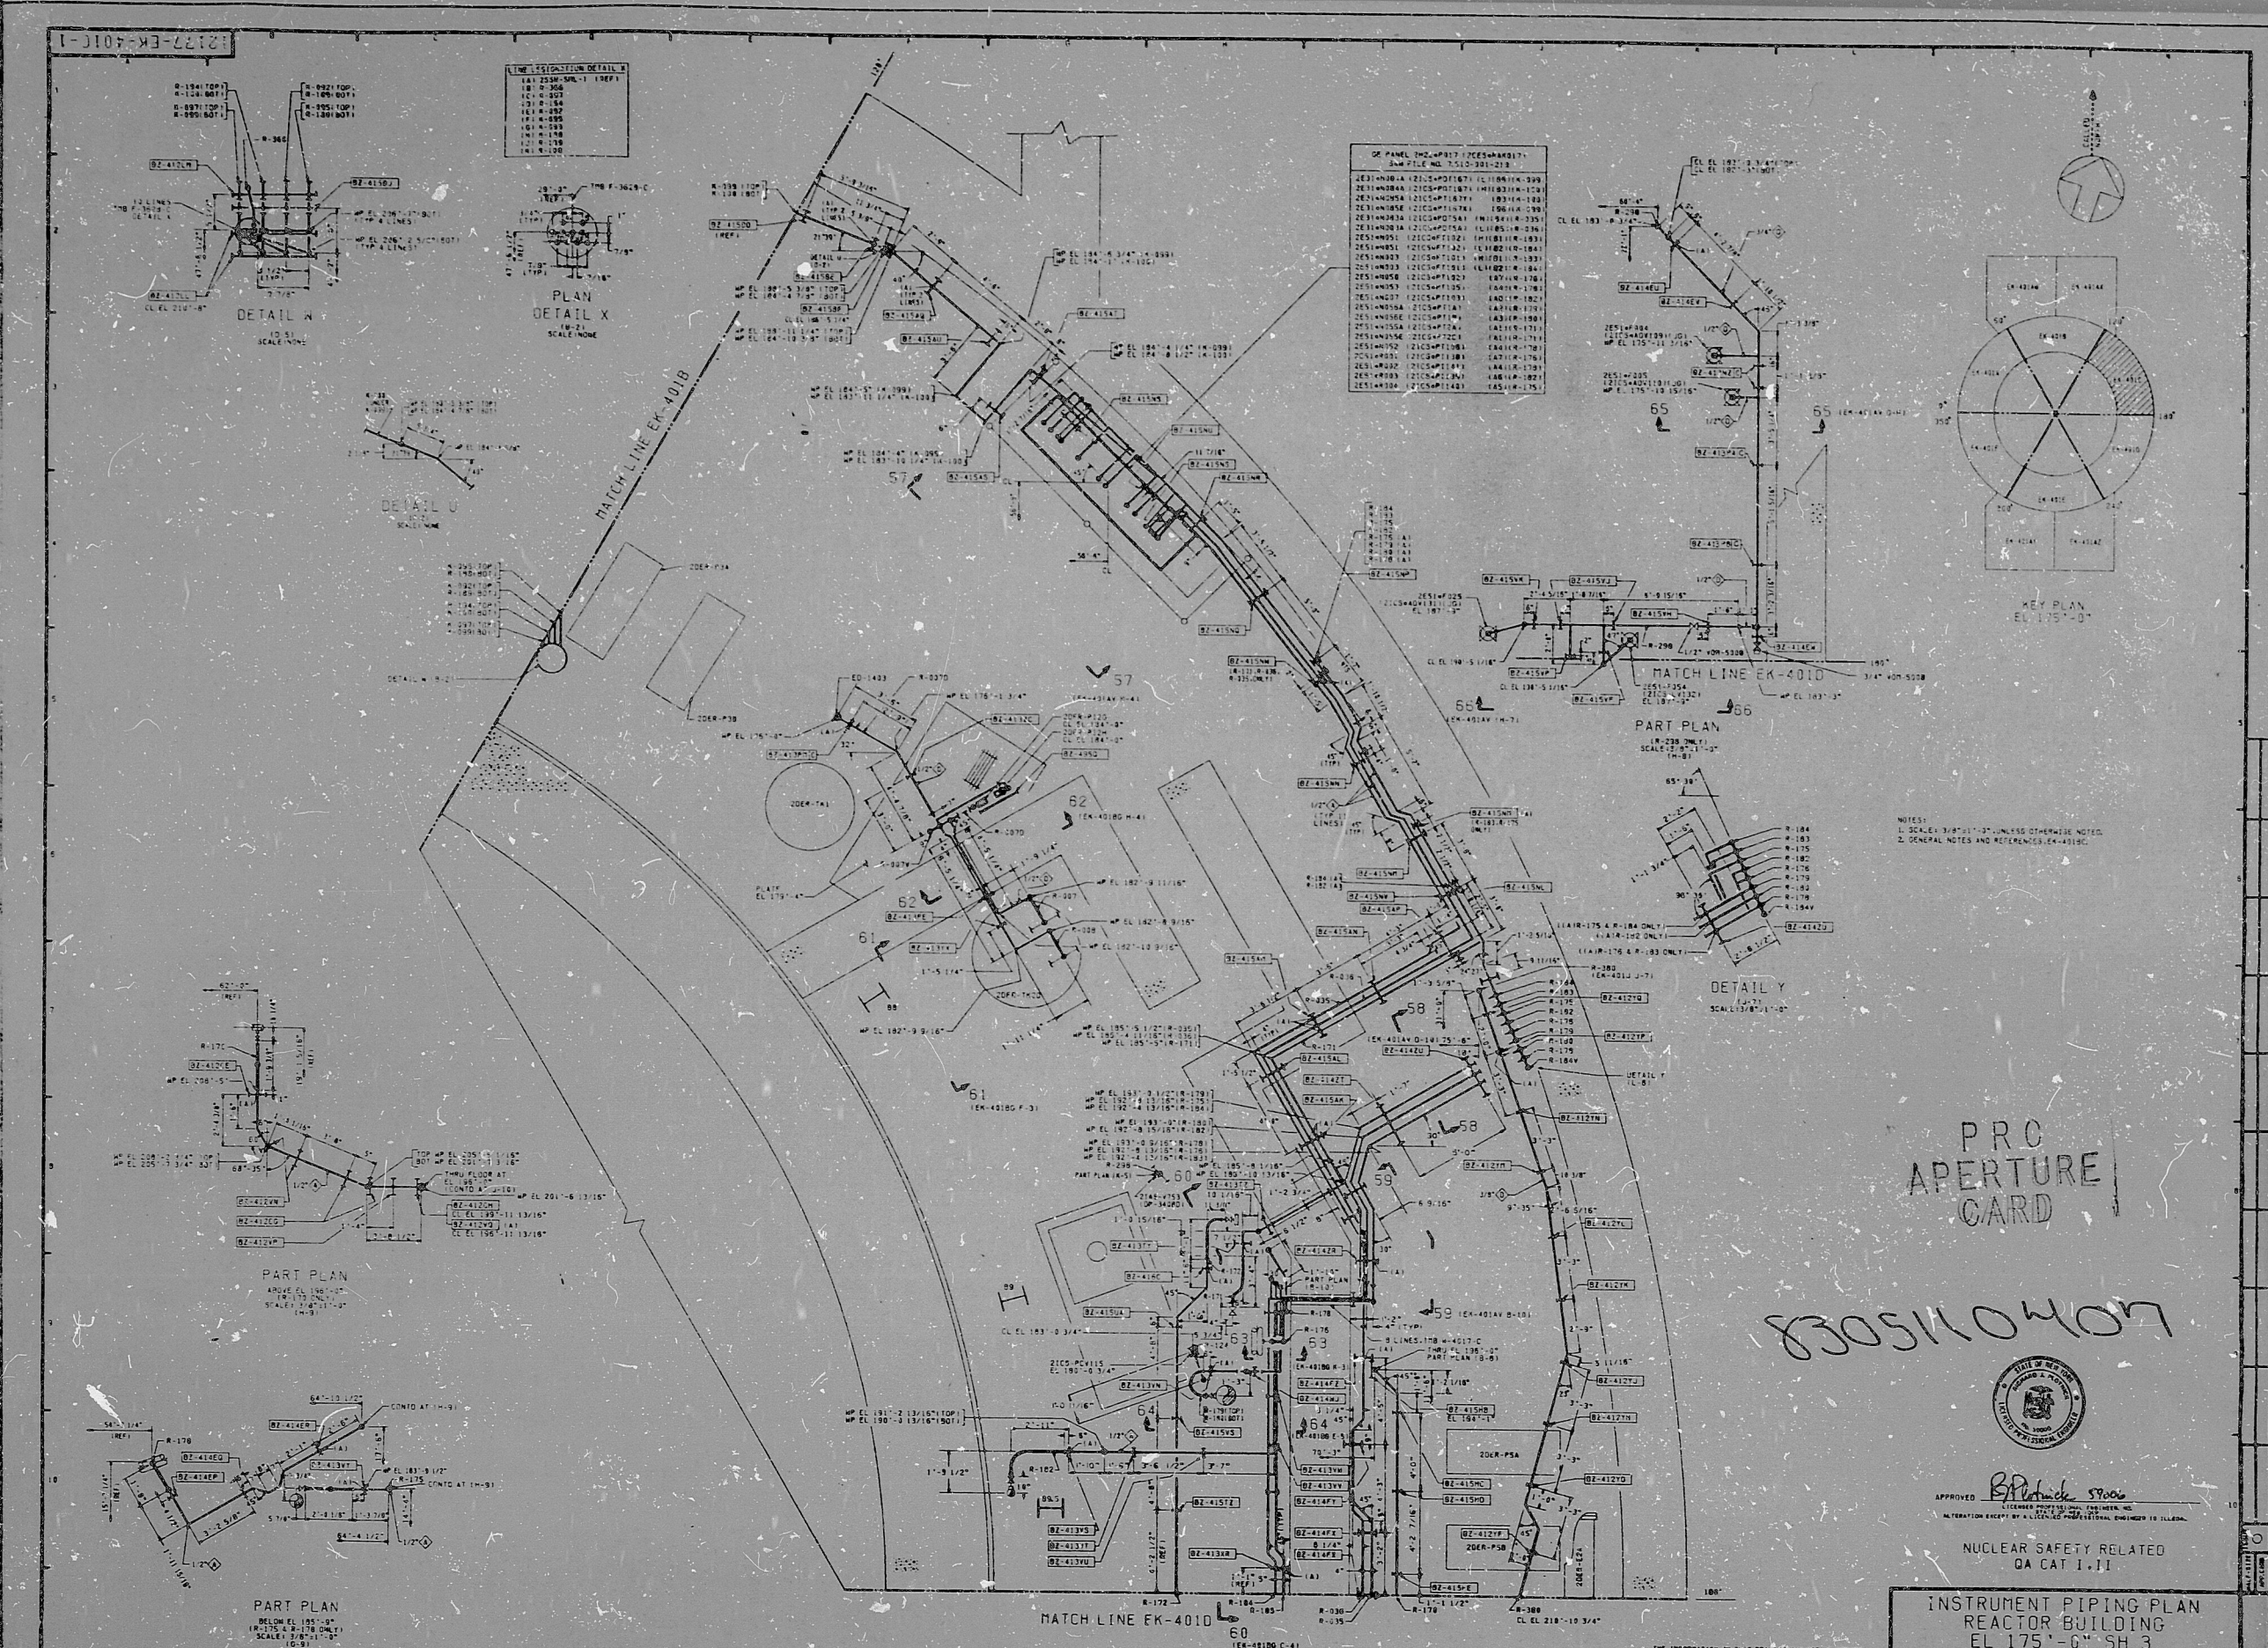

APPROVED *B. S. 57006*
LICENSED PROFESSIONAL ENGINEER
NUCLEAR SAFETY RELATED
QA CAT 1, II

INSTRUMENT PIPING PLAN
REACTOR BUILDING
EL 175'-0" SH 3
NINE MILE POINT NUCLEAR PLANT UNIT 2
NIAGARA MOHAWK POWER CORPORATION
STONE & WEBSTER ENGINEERING CORPORATION
CHERRY HILL, N.J.
12177-EK-401C-1
REVISIONS BY: E. L. GEE
NEW YORK BY: J. M. WEBSTER

NO.	DESCRIPTION	DATE	BY	CHECKED	APPROVED
1	AS SHOWN	10/1/77	E. L. GEE	J. M. WEBSTER	B. S. 57006
2	FOR CONSTRUCTION	10/1/77	E. L. GEE	J. M. WEBSTER	B. S. 57006

RIDS

8305110407

