

TO
DATE

1	2	3	4	5	6	7	8	9	10
11	12	13	14	15	16	17	18	19	20
21	22	23	24	25	26	27	28	29	30
31	32	33	34	35	36	37	38	39	40
41	42	43	44	45	46	47	48	49	50
51	52	53	54	55	56	57	58	59	60
61	62	63	64	65	66	67	68	69	70
71	72	73	74	75	76	77	78	79	80
81	82	83	84	85	86	87	88	89	90
91	92	93	94	95	96	97	98	99	100

DATE
BY
CHKD
APP'D

NOTES:

- ALL CABLE TRAYS ARE 24" UNLESS SHOWN OTHERWISE.
- CLASS I RACEWAY-TRAY & CONDUIT ETC. ARE IDENTIFIED FOR LISTED INSTALLATION BY LETTERS A, B, C, D, W, X, Y OR E, IN THE THIRD CHARACTER OF THE RACEWAY NUMBER.
- ALL FIRE DETECTORS ARE MOUNTED ON THE CEILING.

- REFERENCE DRAWINGS
- P-2401-1 PIPING
 - C-0512-1 CIVIL-STRUCTURAL
 - P-9241-1 HEATING & VENTILATING
 - P-3141-1 PLUMBING
 - L-1400-0 RACEWAY NOTES, SYMBOLS & DETAILS
 - C-0540-1 FLOOR EL. 102'-0"
 - C-0680-1 EXTERIOR WALL - NORTH
 - P-0042-1 EQUIPMENT LOCATION
 - C-0803-1 FLOOR FRAMING-EL. 102'-0"
 - C-0753-1 INTERIOR WALLS
 - J-J2402-1 INSTRUMENT LOCATION

NO.	DESCRIPTION	DATE	BY	CHKD	APP'D
1	ISSUED FOR CONSTRUCTION	10/24/55
2
3
BECHTEL
SAN FRANCISCO

PUBLIC SERVICE ELECTRIC AND GAS COMPANY
HOLPE CREEK GENERATING STATION


RACEWAY PLAN
REACTOR BUILDING - AREA 24
PLAN FL 77'-0"

JOB NO.	DRAWING NO.	REV.
10855	E-1612-1	10

22"
17"
11"
8.5"
8.5"
11"
17"
22"

22"
17"
11"
8.5"
8.5"
11"
17"
22"

POOR ORIGINAL

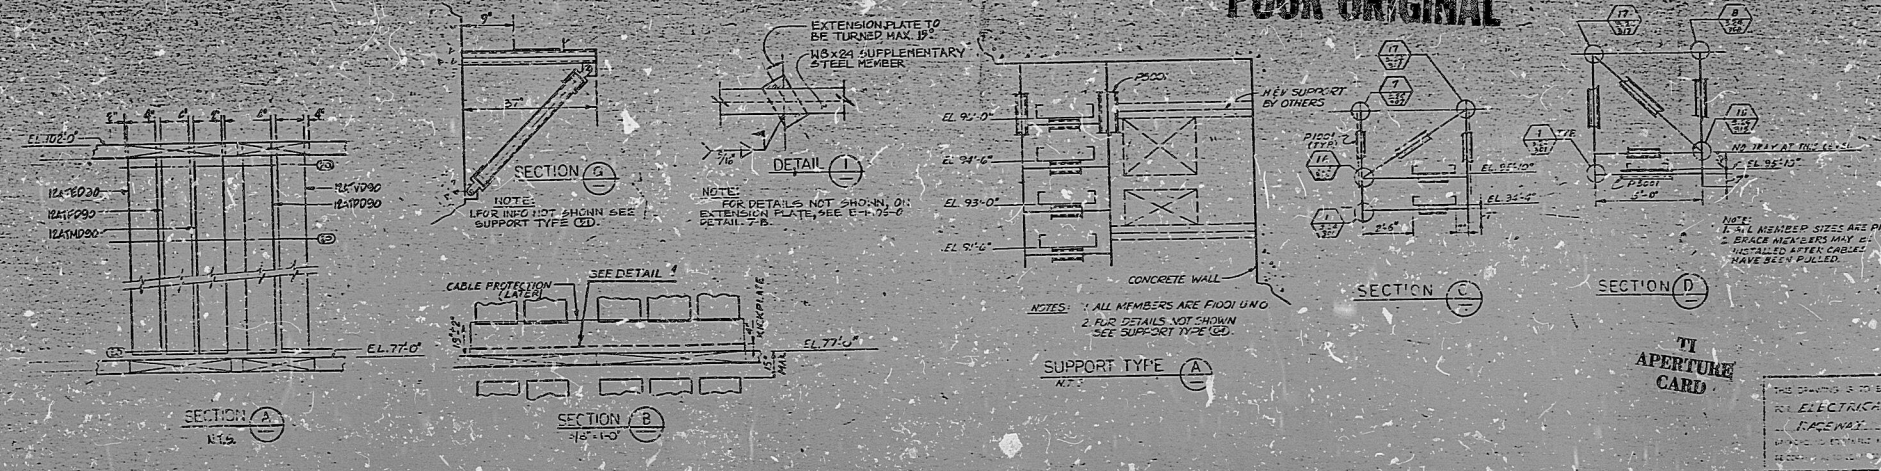

8408040388

PDR RIDS

