


22
17
11
8
5
11
17
22

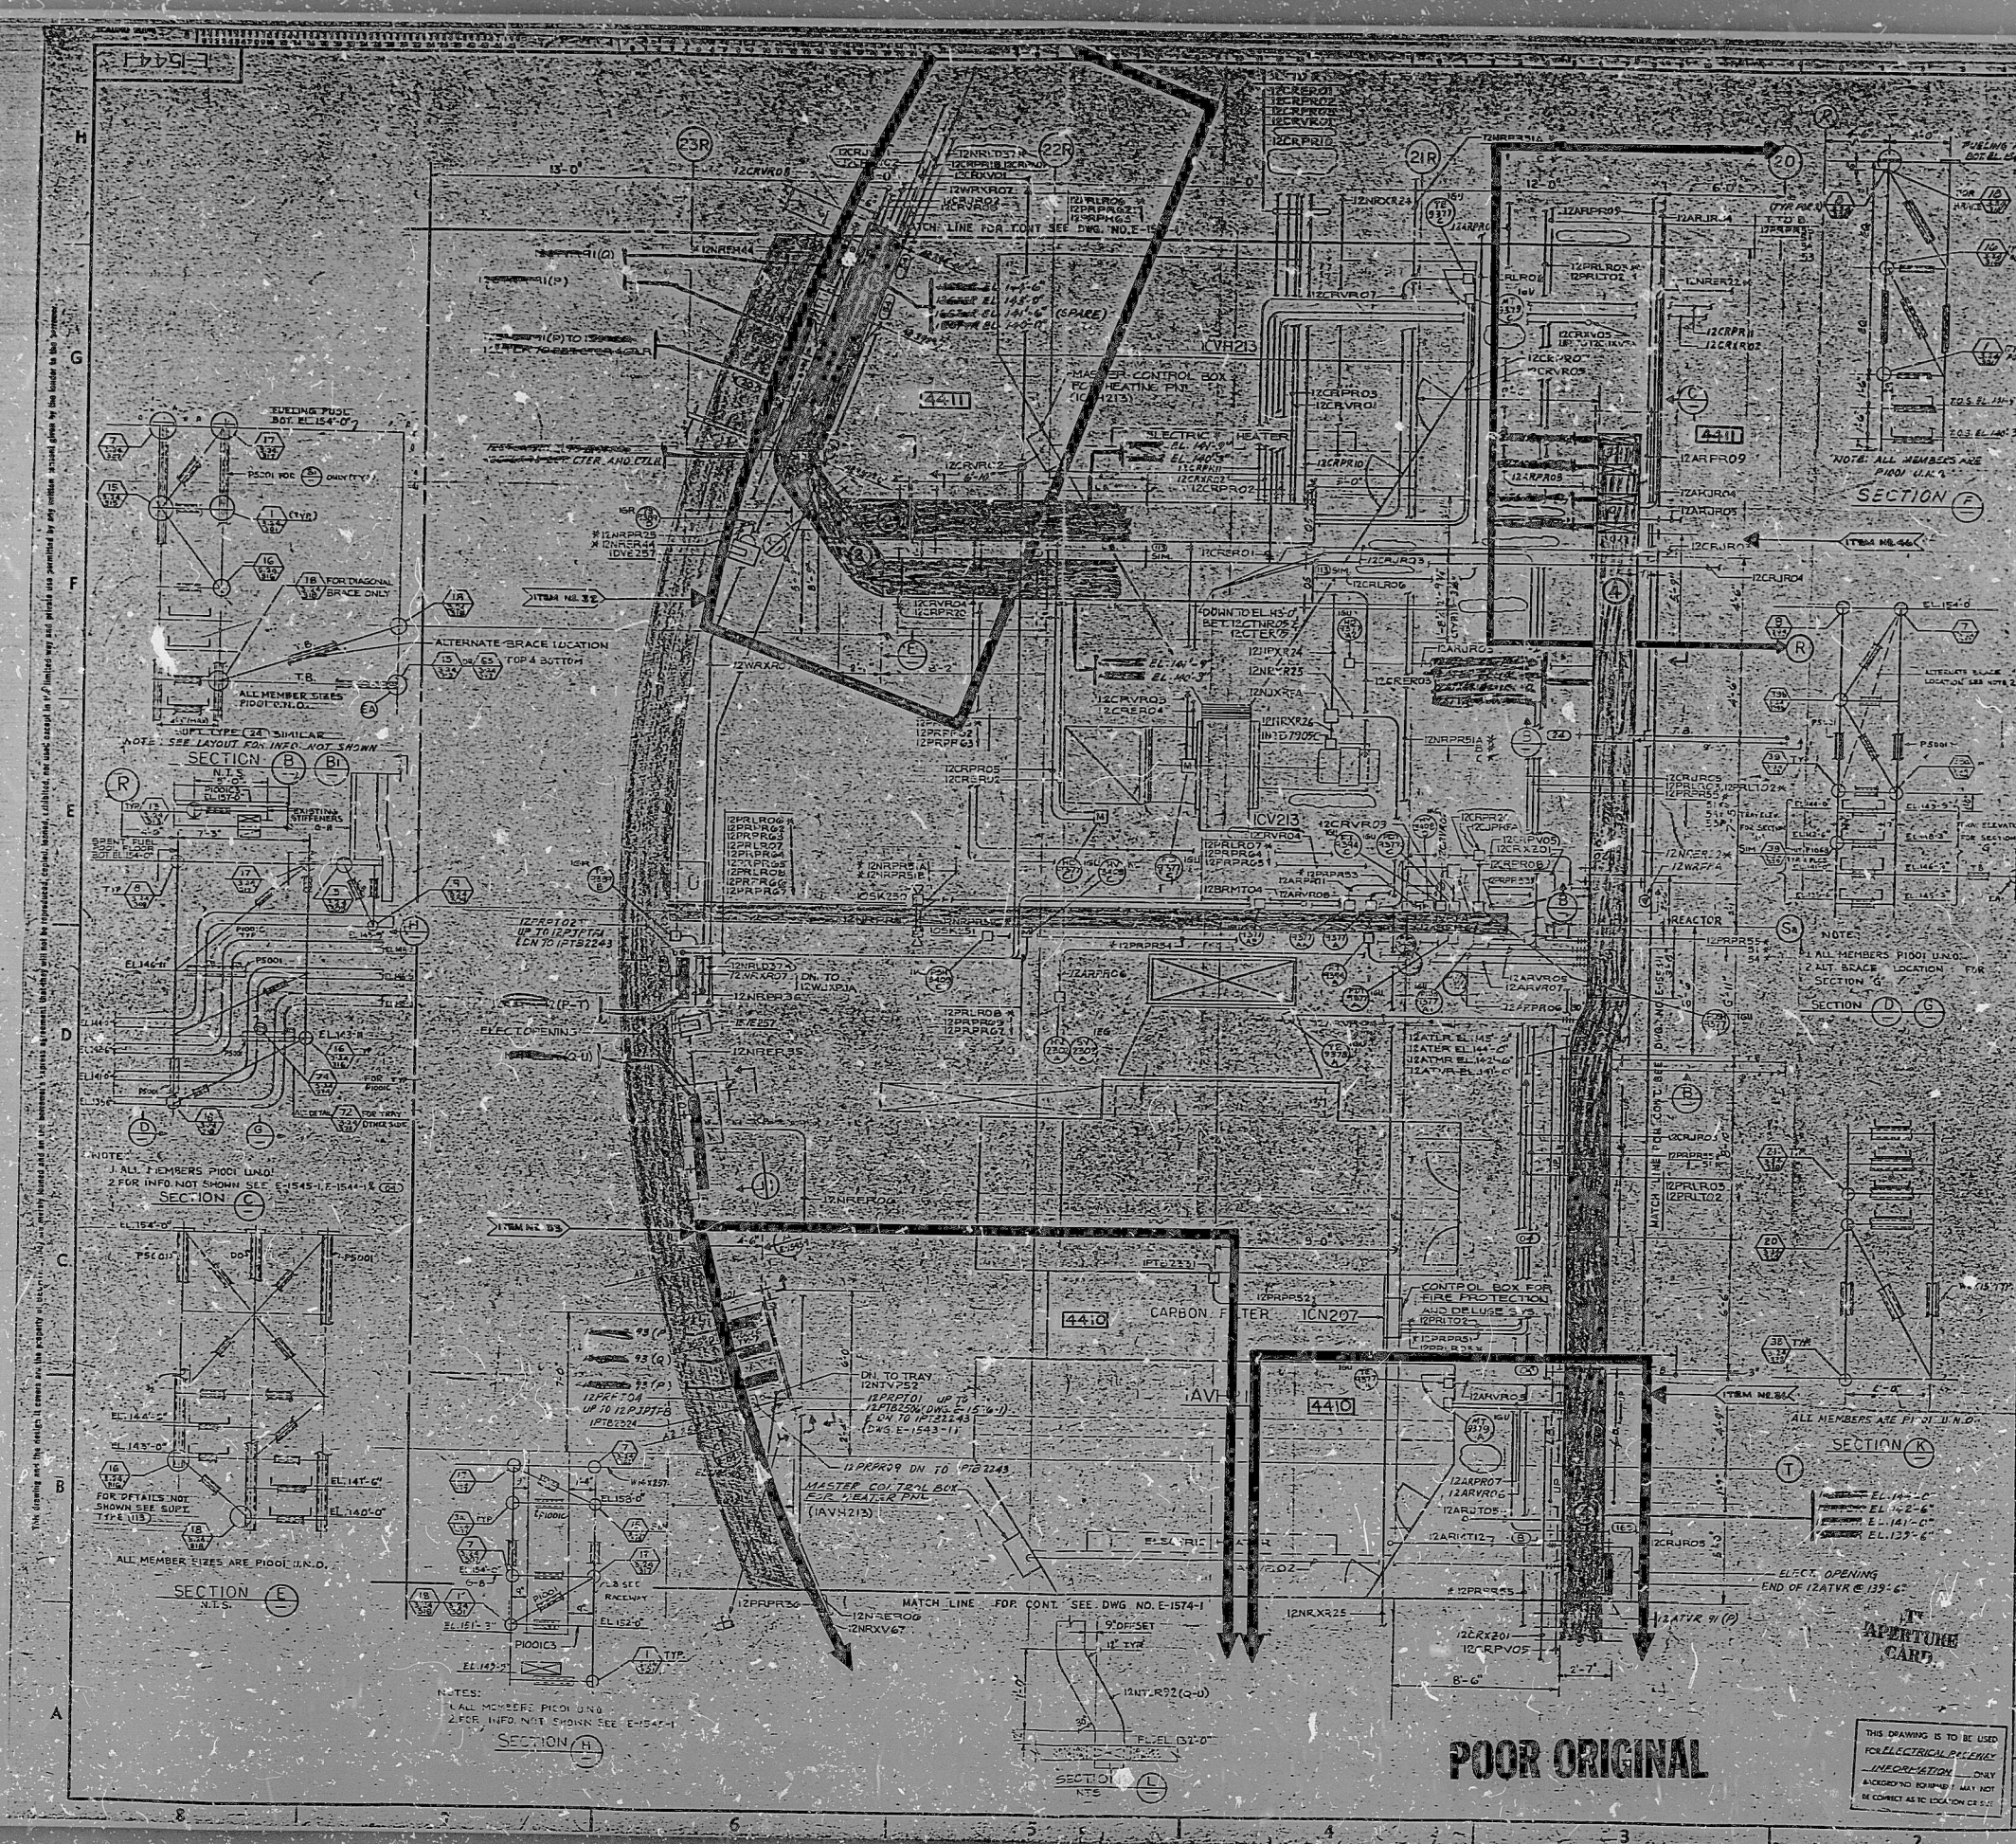

NO.	DATE	BY	CHKD.	APP.	DESCRIPTION
1	11-15-54	J. H. ...	J. H. ...	J. H.
2	11-15-54	J. H. ...	J. H. ...	J. H.
NOTES

- ALL CABLE TRAYS ARE 24" UN. ESD SHOWN OTHERWISE.
- CLASS IS RACEWAY-TRAY CONDUIT BEARING IDENTIFIED AND LISTED INSTALLATION BY LETTERS A, B, C, D, W, X, Y, Z, IN THE CHARACTER OF THE RACEWAY NUMBER.
- FOR INSTALLATION DETAIL OF NON-STANDARD ELBOWS FOR CABLE TRAYS, SEE ENG. E-1400-0, 3/3/54, 788.

REFERENCE DRAWINGS

- P-1804-1 - PIPING
- C-0562-1 - CIVIL STRUCTURAL
- P-3184-1 - HEATING & VENTILATING
- P-8184-1 - PLUMBING
- E-1406-0 - RACEWAY NOTES
- SYMBOLS & DETAILS
- P-0044-1 - EQUIPMENT LOCATION
- J-1700-1 - INSTRUMENT LOCATION

revised drawing... 5/1/55... added to Bill of Materials... 8/24/54

NO.	DATE	BY	CHKD.	APP.	DESCRIPTION
1	11-15-54	J. H. ...	J. H. ...	J. H.
2	11-15-54	J. H. ...	J. H. ...	J. H.
BECHTEL
SAN FRANCISCO

PUBLIC SERVICE UTILITIES AND GAS COMPANY
HOPE CREEK GENERATING STATION

RACEWAY PLAN
REACTOR BLDG AREA 18
PLAN AT EL. 132'-0"

ISS. NO. 10855 DRAWING NO. E-1544-1 REV. 18

POOR ORIGINAL

THIS DRAWING IS TO BE USED FOR ELECTRICAL RELIEF LINE ORIENTATION ONLY. ACCORDING TO COMPANY POLICY, IT MAY NOT BE CORRECT AS TO LOCATION OR SIZE.

8409040351

PDR RIDS

