


TO		FROM	
NO.	DATE	NO.	DATE
01	01	01	01
02	02	02	02
03	03	03	03
100	100	100	100

- NOTES:**
1. ALL CABLE TRAYS ARE 24" UNLESS SHOWN OTHERWISE.
 2. CLASS 1E RACEWAY-TRAY & CONDUIT ETC. ARE IDENTIFIED FOR 'G' LISTED INSTALLATION BY LETTERS A, B, C, D, W, X, Y OR Z, IN THE THIRD CHARACTER OF THE RACEWAY NUMBER.
 3. FOR INSTALLATION DETAIL OF NON-STANDARD BENDS FOR CABLE TRAYS SEE DWG. E-1406-0, SH. S. 24.338.
 4. ALL FIRE DETECTORS ARE MOUNTED ON THE CEILING.
 5. FOR SUPPORT TYPE (C) SEE E-1535-1.

- REFERENCE DRAWINGS**
- P-1605 - PIPING
 - C-1535 - CIVIL STRUCTURAL
 - P-9165 - HEATING & VENTILATING
 - P-8165 - PLUMBING
 - E-1406-0 - RACEWAY NOTES, SYMBOLS & NOTES
 - C-0809-1 - STRUCTURAL STEEL FLOOR FRAMING PLAN

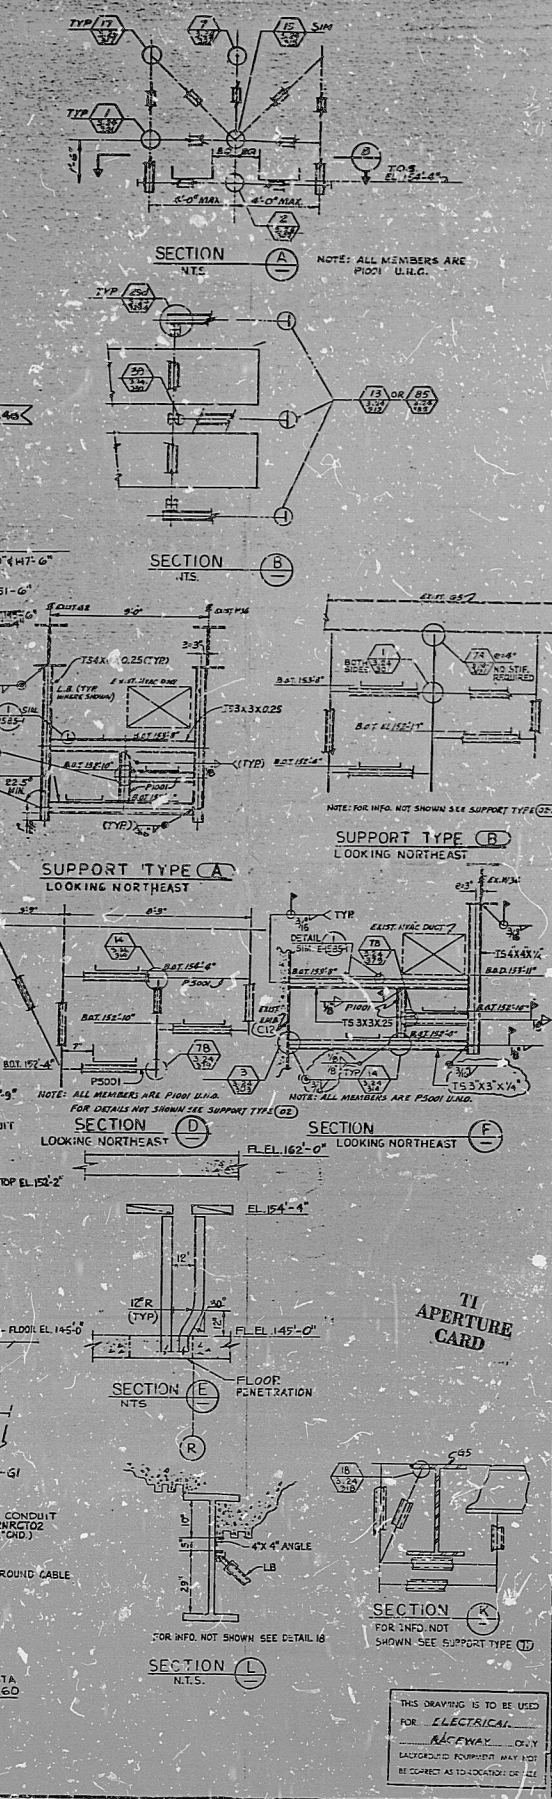

new drawing sent to
Bill Pomeroy of PSE&G on
6/29/84
JH

NO.	DESCRIPTION	DATE	BY	CHKD.
1	ISSUED FOR CONSTRUCTION	10/23/83
2	ISSUED FOR CONSTRUCTION
3	ISSUED FOR CONSTRUCTION
BECHTEL
SAN FRANCISCO

PUBLIC SERVICE ELECTRIC AND GAS COMPANY
HOPE CREEK GENERATING STATION

RACEWAY PLAN
REACTOR BLDG AREA 16
PLAN AT FL. 145'-0"

DATE	NO.	BY	CHKD.
10/23/83	E-1535-1	JH	...

PDR RIDS

8409040378

