


E-566-1  
SHEET 2 OF 3

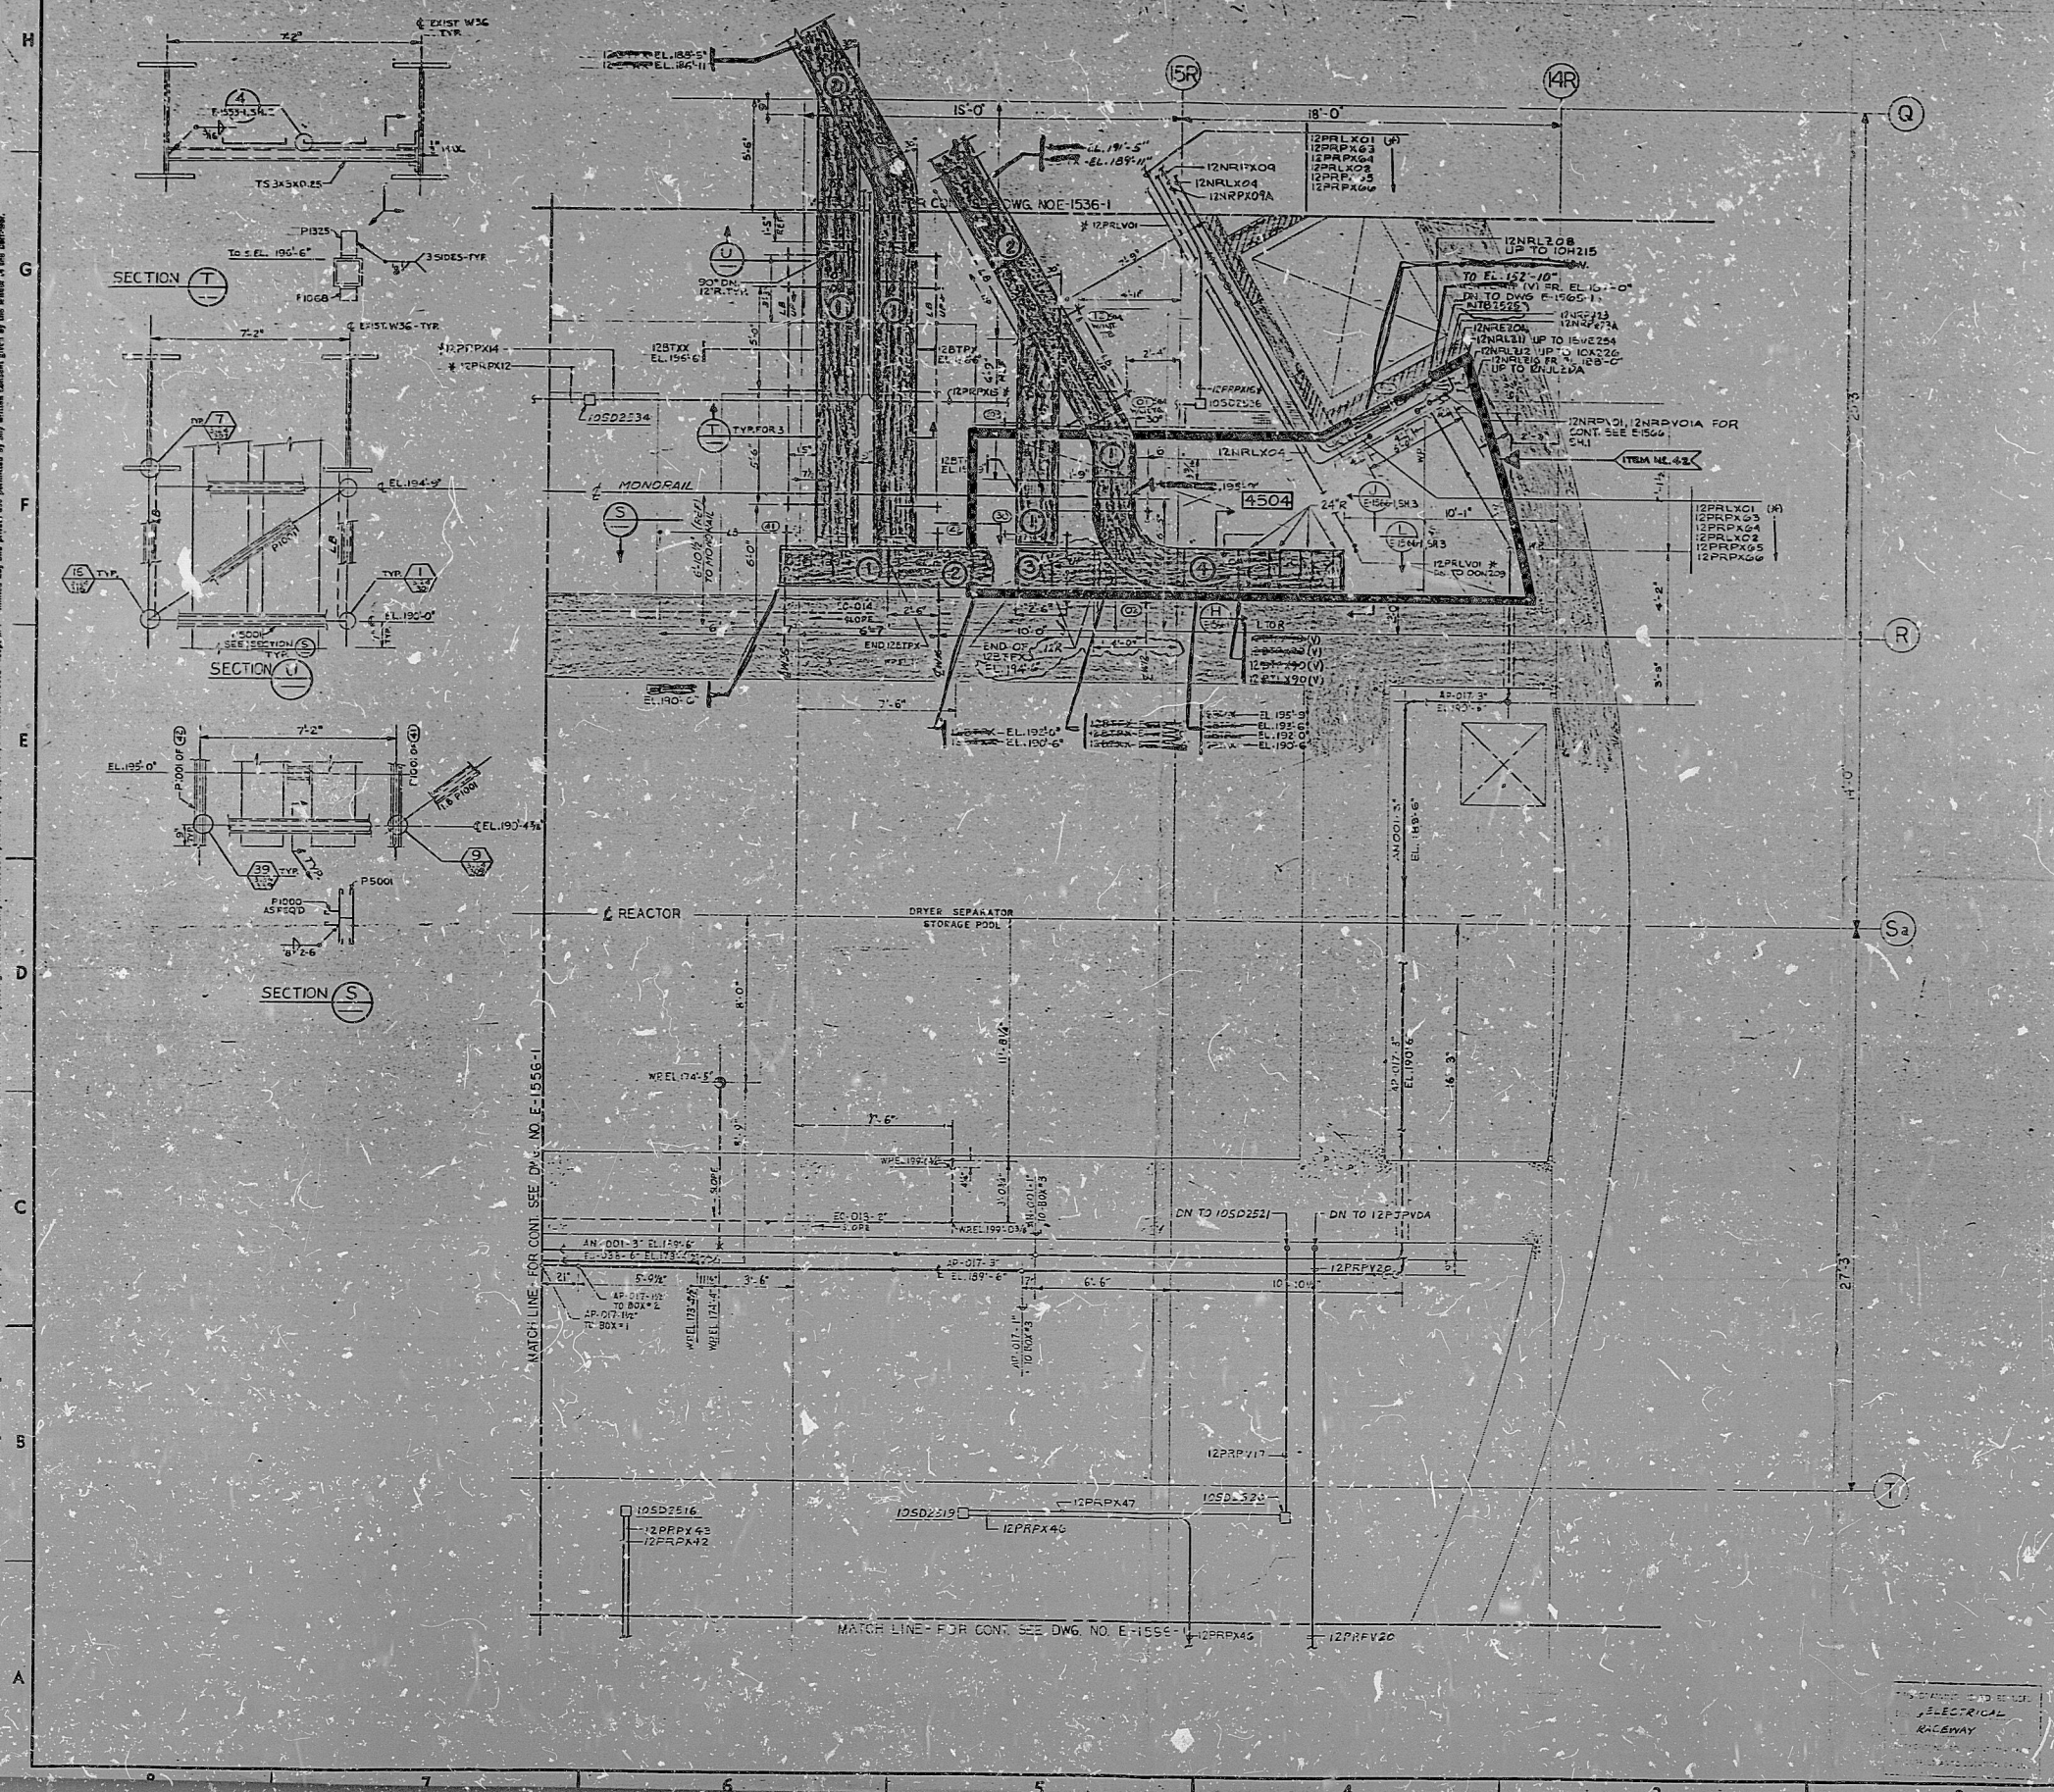

OUTDOOR

44	43	42	41	40	39	38	37	36	35	34	33	32	31
40	41	42	43	44	45	46	47	48	49	50	51	52	53
32	31	30	29	28	27	26	25	24	23	22	21	20	19
38	37	36	35	34	33	32	31	30	29	28	27	26	25
36	37	38	39	40	41	42	43	44	45	46	47	48	49
34	35	36	37	38	39	40	41	42	43	44	45	46	47
30	29	28	27	26	25	24	23	22	21	20	19	18	17
28	29	30	31	32	33	34	35	36	37	38	39	40	41
26	27	28	29	30	31	32	33	34	35	36	37	38	39
24	25	26	27	28	29	30	31	32	33	34	35	36	37
22	23	24	25	26	27	28	29	30	31	32	33	34	35
20	21	22	23	24	25	26	27	28	29	30	31	32	33
18	19	20	21	22	23	24	25	26	27	28	29	30	31
16	17	18	19	20	21	22	23	24	25	26	27	28	29
14	15	16	17	18	19	20	21	22	23	24	25	26	27
12	13	14	15	16	17	18	19	20	21	22	23	24	25
10	11	12	13	14	15	16	17	18	19	20	21	22	23
8	9	10	11	12	13	14	15	16	17	18	19	20	21
6	7	8	9	10	11	12	13	14	15	16	17	18	19
4	5	6	7	8	9	10	11	12	13	14	15	16	17
2	3	4	5	6	7	8	9	10	11	12	13	14	15

PLAN  
KEY PLAN

NOTES:

- ALL CABLE TRAYS ARE 24" UNLESS SHOWN OTHERWISE.
- CLASS 1E RACEWAY TRAY & CONDUIT, ETC., ARE IDENTIFIED FOR "Q" LISTED INSTALLATION BY LETTERS A, B, C, D, W, X, Y OR Z, IN THE THIRD CHARACTER OF THE RACEWAY NUMBER.
- ALL FIRE DETECTORS ARE MOUNTED ON THE CEILING.

REFERENCE DRAWINGS

- P-1507-1 — PIPING
- C-0630-1 — CIVIL-STRUCTURAL
- P-9167-1 — HEATING & VENTILATING
- P-8167-1 — PLUMBING
- E-1405-0 — RACEWAY NOTES, SYMBOLS & DETAILS
- C-0813-1 — STRUCTURAL STEEL FLOOR FRAMING PLAN

TI APERTURE CARD

1	REVISIONS	DATE	BY
1	ISSUED FOR CONSTRUCTION	10/15/74	...
2	...	...	...
3	...	...	...
4	...	...	...
5	...	...	...
6	...	...	...
7	...	...	...
8	...	...	...
9	...	...	...
10	...	...	...

BECHTEL  
SAN FRANCISCO

PUBLIC SERVICE ELECTRIC & GAS COMPANY  
HOPE CREEK GENERATING STATION

RACEWAY PLAN  
REACTOR BLDG AREA 16  
PLAN AT EL. 79'-6"

10355 E-566-1 1510  
SHEET 2 OF 3  
1 FEB 74

22"  
17"  
11"  
8.5"  
8.5"  
11"  
8.5"  
11"  
17"  
22"

22"  
17"  
11"  
8.5"  
8.5"  
11"  
8.5"  
11"  
17"  
22"



8409040403

PDR RIDS

