


No. 10080-RE-37V

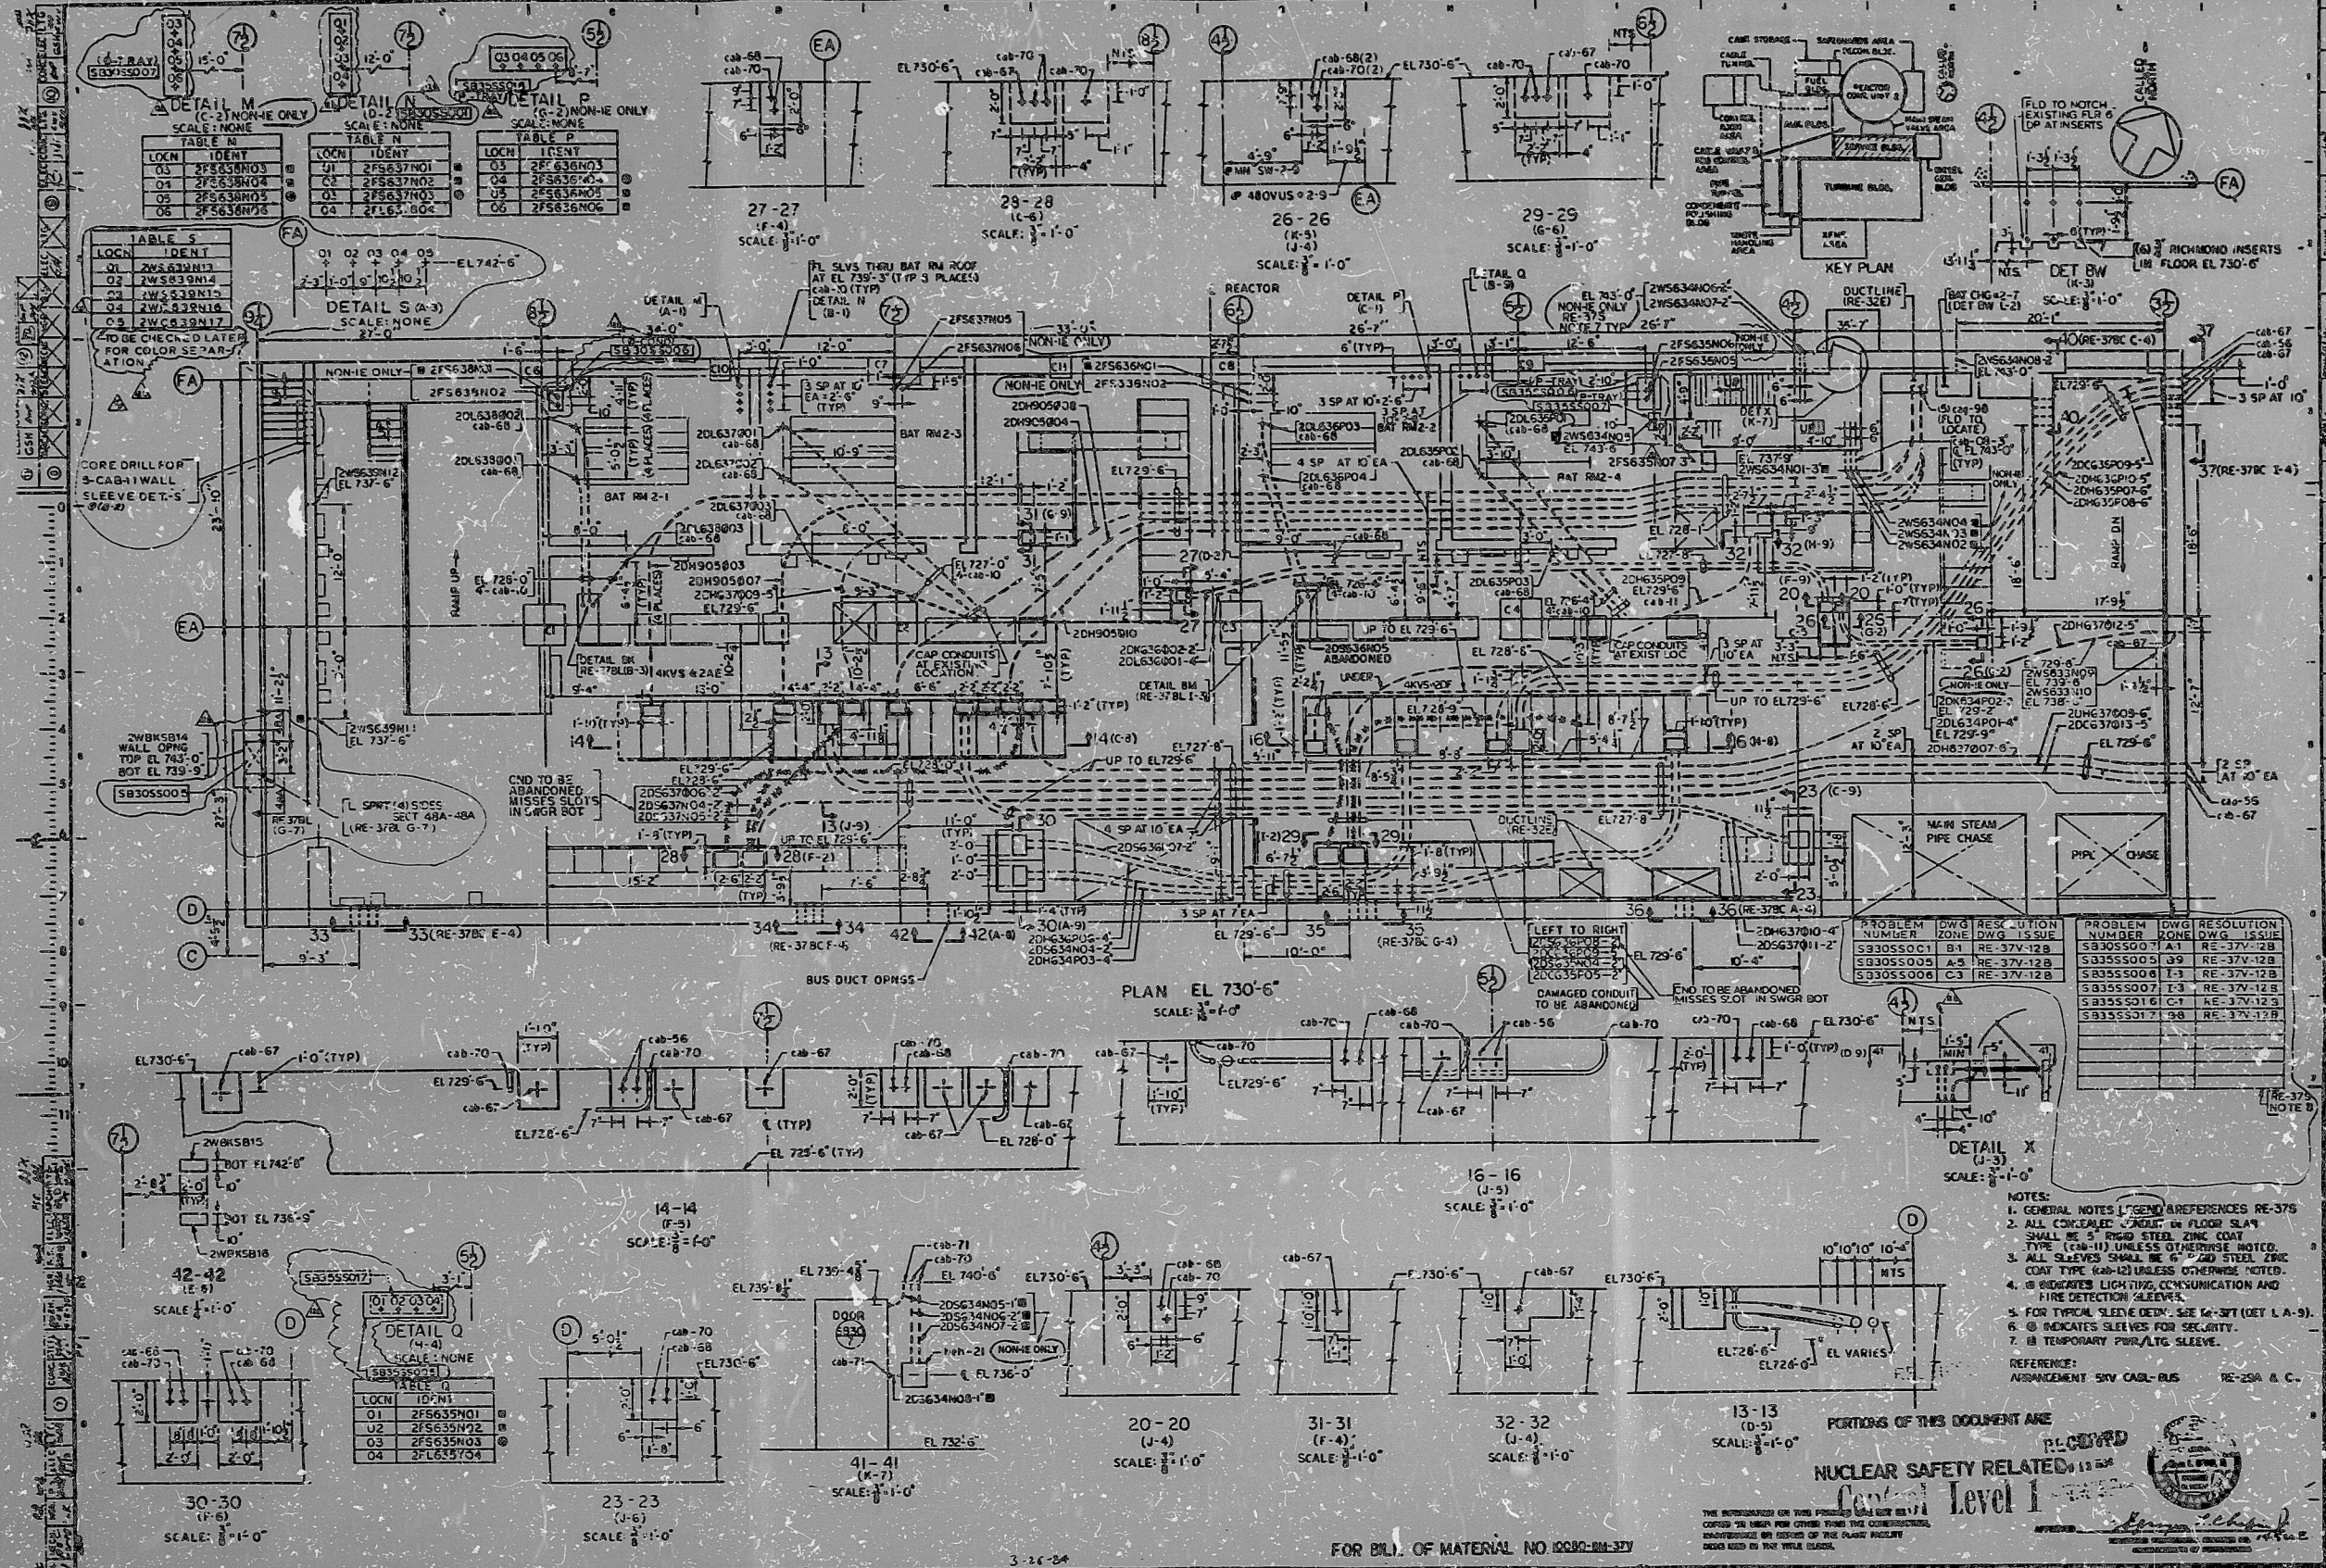

DETAIL M (C-2) NON-HE ONLY SCALE: NONE

LOCN	IDENT	LOCN	IDENT
01	2F5638N03	01	2F5637N01
02	2F5638N04	02	2F5637N02
03	2F5638N05	03	2F5637N03
04	2F5638N06	04	2F5637N04

DETAIL N (D-2) NON-HE ONLY SCALE: NONE

LOCN	IDENT	LOCN	IDENT
01	2F5638N03	01	2F5637N01
02	2F5638N04	02	2F5637N02
03	2F5638N05	03	2F5637N03
04	2F5638N06	04	2F5637N04

DETAIL O (H-4) SCALE: NONE

LOCN	IDENT	LOCN	IDENT
01	2F5638N03	01	2F5637N01
02	2F5638N04	02	2F5637N02
03	2F5638N05	03	2F5637N03
04	2F5638N06	04	2F5637N04

DETAIL P (G-2) NON-HE ONLY SCALE: NONE

LOCN	IDENT	LOCN	IDENT
01	2F5638N03	01	2F5637N01
02	2F5638N04	02	2F5637N02
03	2F5638N05	03	2F5637N03
04	2F5638N06	04	2F5637N04

DETAIL S (A-3) SCALE: NONE

LOCN	IDENT	LOCN	IDENT
01	2F5638N03	01	2F5637N01
02	2F5638N04	02	2F5637N02
03	2F5638N05	03	2F5637N03
04	2F5638N06	04	2F5637N04

PROBLEM NUMBER	DWG	RESOLUTION
S3055001	B1	RE-37V-12B
S3055002	A5	RE-37V-12B
S3055003	C3	RE-37V-12B
S3055004	I-3	RE-37V-12B
S3055005	I-3	RE-37V-12B
S3055006	C1	RE-37V-12B
S3055007	9B	RE-37V-12B

- NOTES:
- GENERAL NOTES REFERENCED RE-37S
 - ALL CONCEALED CONDUIT ON FLOOR SLAB SHALL BE 3" RIGID STEEL ZINC COAT TYPE (C-11) UNLESS OTHERWISE NOTED.
 - ALL SLEEVES SHALL BE 6" COB STEEL ZINC COAT TYPE (C-12) UNLESS OTHERWISE NOTED.
 - INDICATES LIGHT TYPE, COMMUNICATION AND FIRE DETECTION SLEEVES.
 - FOR TYPICAL SLEEVE DETN. SEE RE-37T (DET. L.A.-3).
 - INDICATES SLEEVES FOR SECURITY.
 - TEMPORARY PIPING SLEEVE.
- REFERENCE: ARRANGEMENT SHV CAB-RUS RE-25A & C.

PORTIONS OF THIS DOCUMENT ARE PLACED
NUCLEAR SAFETY RELATED
 Level 1
 THE INFORMATION ON THIS FORM IS FOR THE USE OF THE USER ONLY. IT IS NOT TO BE REPRODUCED OR TRANSMITTED IN ANY FORM OR BY ANY MEANS, ELECTRONIC OR MECHANICAL, INCLUDING PHOTOCOPYING, RECORDING, OR BY ANY INFORMATION STORAGE AND RETRIEVAL SYSTEM.

FOR BILL OF MATERIAL NO. 10080-RE-37V

<p>DUQUESNE LIGHT COMPANY ENGINEERING & CONSTRUCTION PITTSBURGH, PA. DATE: 7-2-73 DRAWN BY: [Signature] CHECKED BY: [Signature] APPROVED BY: [Signature]</p>	<p>CONCEALED CONDUIT & SLEEVES SERVICE BUILDING-SH4 BEAVER VALLEY POWER STATION UNIT NO. 2 SHEET NO. AA No. 10080-RE-37V S&W DWG. NO. 10241-RE-37V-12B</p>
---	--

8409210288

PDR RIDS

8409210288

