


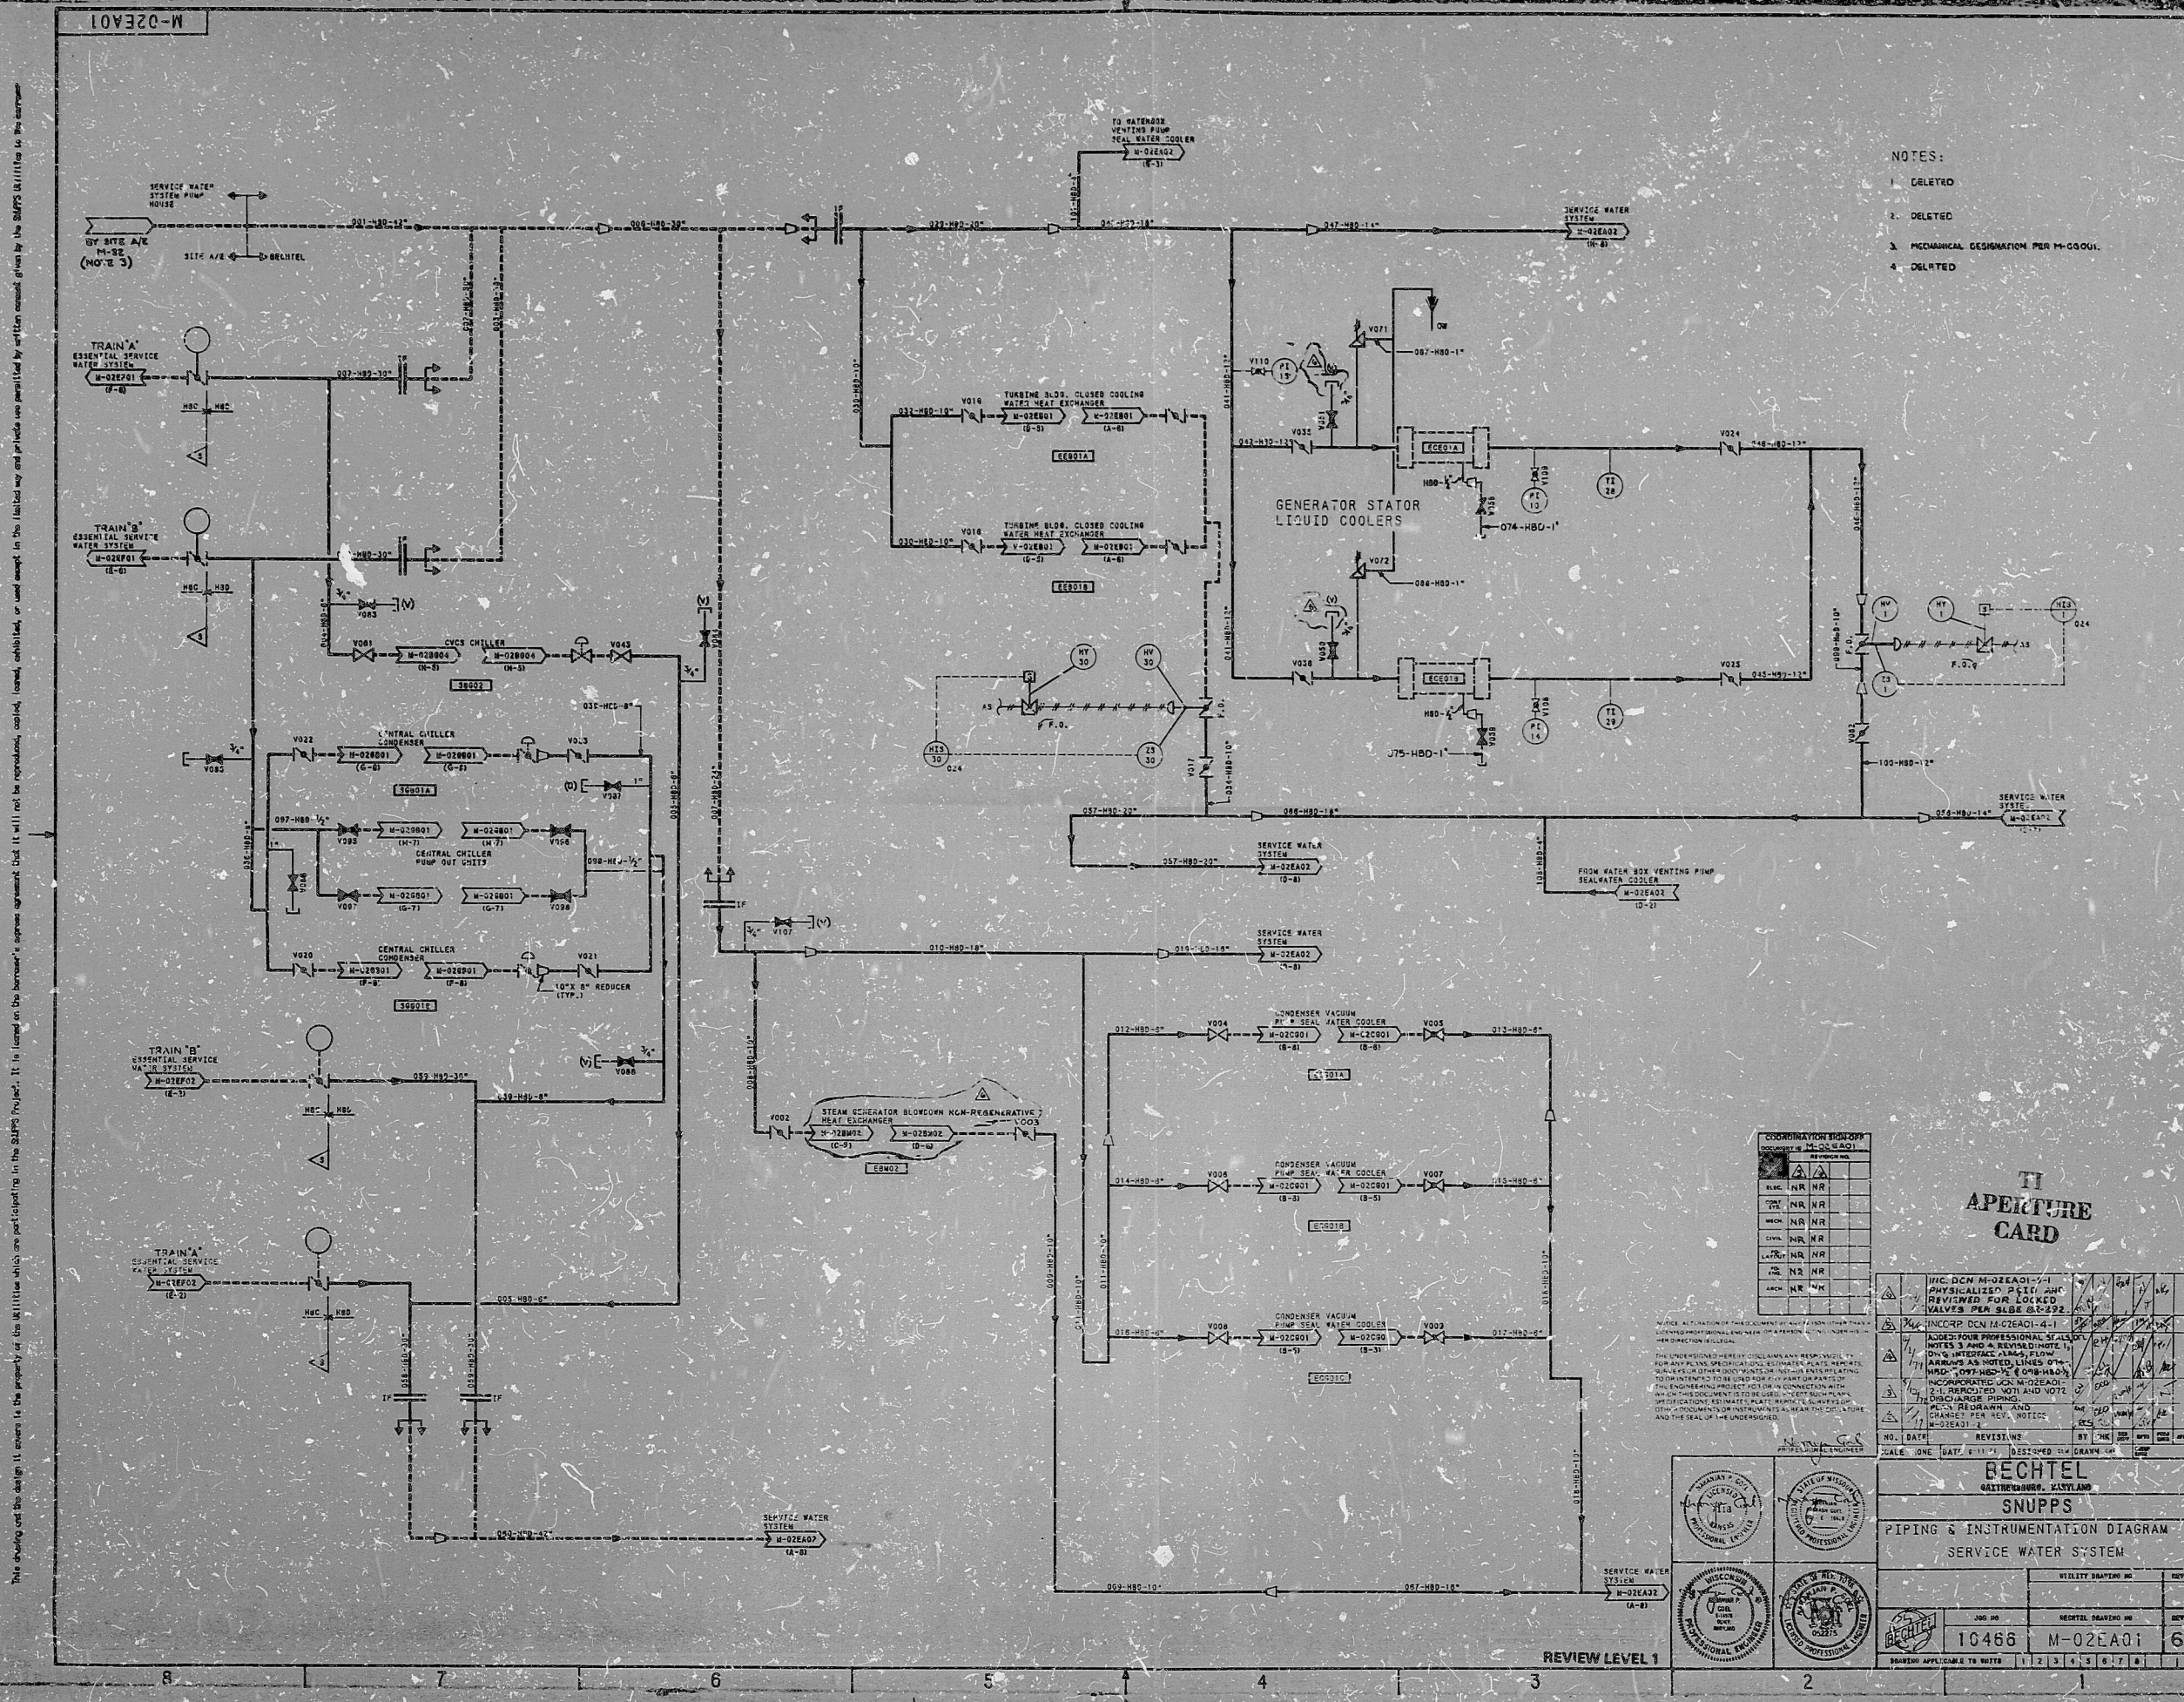


- NOTES:
- 1. DELETED
 - 2. DELETED
 - 3. MECHANICAL DESIGNATION PER M-0001
 - 4. DELETED

COORDINATION SIGN-OFF	REVISION
ELC	NR
MECH	NR
CIVIL	NR
ARCH	NR
INSTR	NR
GEN	NR

TI
APERTURE
CARD

NO.	DATE	REVISION	BY	CHK	APP
1	10/1/68	1	NR	NR	NR
2	10/1/68	2	NR	NR	NR
3	10/1/68	3	NR	NR	NR
4	10/1/68	4	NR	NR	NR
5	10/1/68	5	NR	NR	NR
6	10/1/68	6	NR	NR	NR
7	10/1/68	7	NR	NR	NR
8	10/1/68	8	NR	NR	NR
9	10/1/68	9	NR	NR	NR
10	10/1/68	10	NR	NR	NR

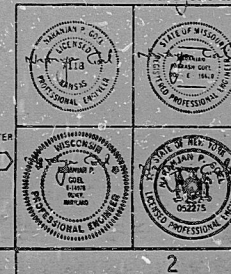

BECHTEL
OAKRIDGE, MARYLAND
SNUPPS
PIPING & INSTRUMENTATION DIAGRAM
SERVICE WATER SYSTEM

This drawing and the design it contains are the property of the BECHTEL Corporation. It is loaned to the borrower, and no part of it may be reproduced, copied, loaned, exhibited, or used except in the limited way and for the limited purpose for which it is loaned. It is to be returned to the BECHTEL Corporation when it is no longer needed.

certify that the design contained on this drawing was made in the normal and regular course of business on the date stated below and that it is an accurate representation of the design as shown to the borrower.

8409280208

PDR RIDS

