


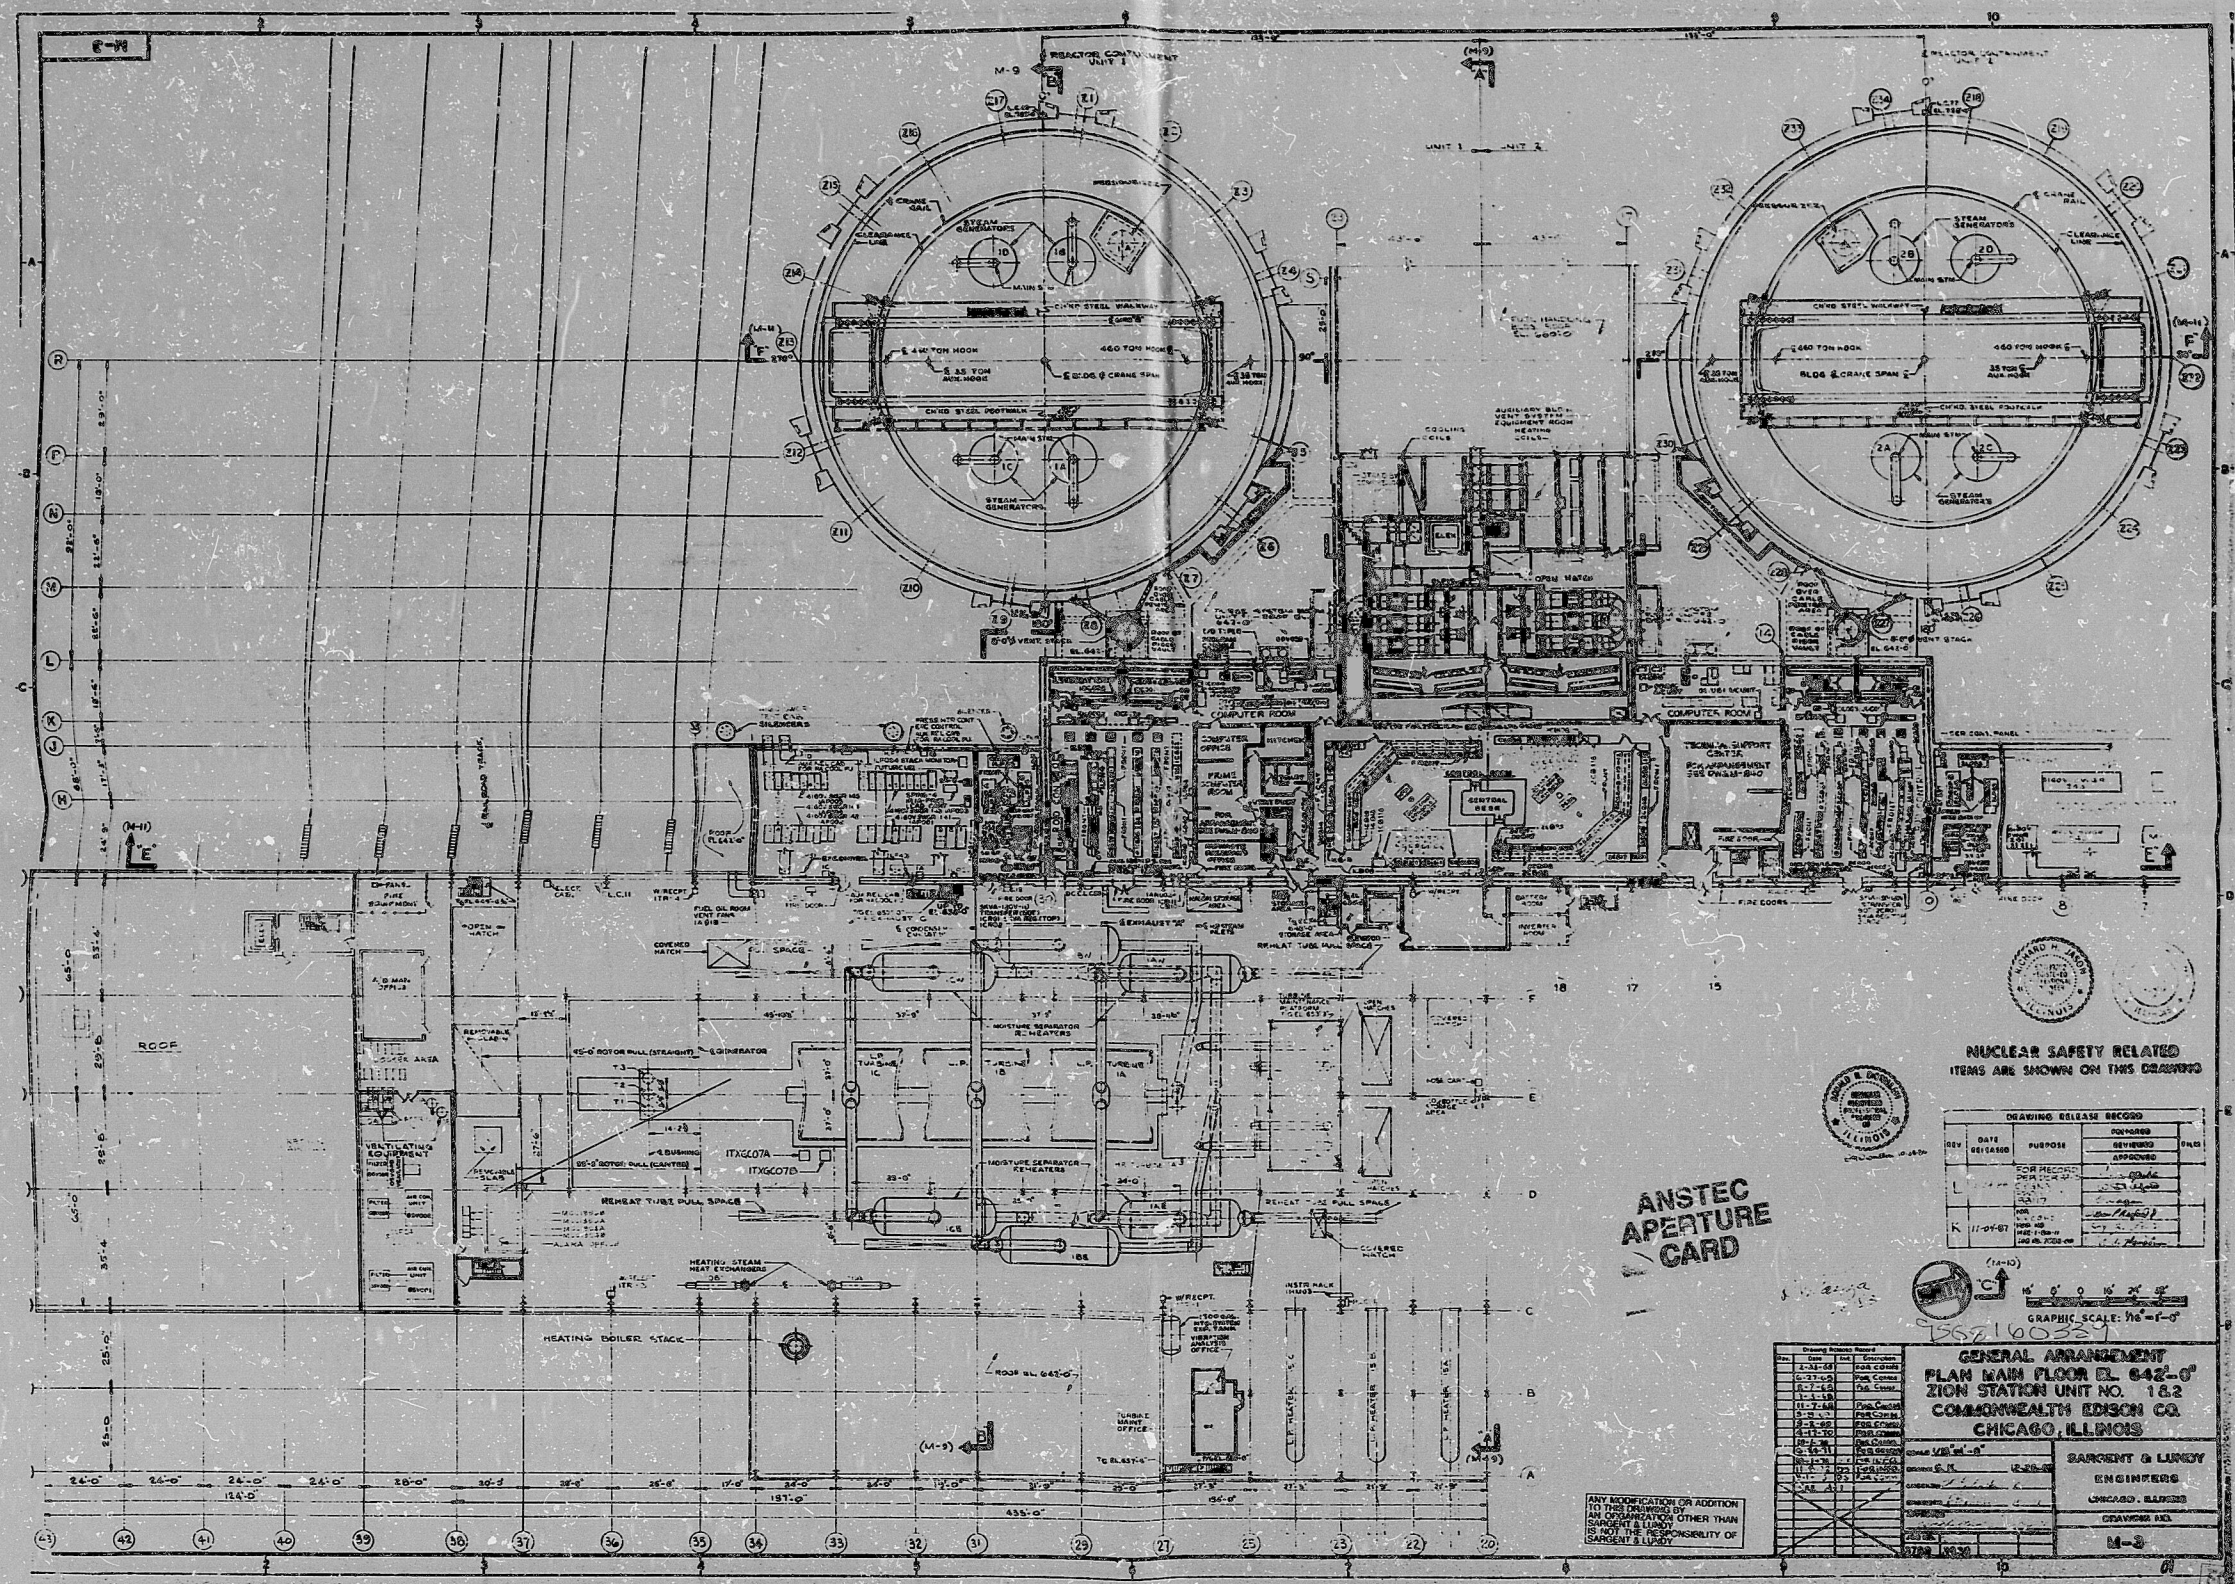

ANSTEC
APERTURE
CARD

NUCLEAR SAFETY RELATED
ITEMS ARE SHOWN ON THIS DRAWING

REV	DATE	REVISION	BY
1	11-07-67	FOR RECORD	...
2	11-07-67	FOR RECORD	...
3	11-07-67	FOR RECORD	...

GRAPHIC SCALE: 1/8" = 1'-0"

GENERAL ARRANGEMENT	
PLAN MAIN FLOOR EL. 642'-0"	
ZION STATION UNIT NO. 152	
COMMONWEALTH EDISON CO.	
CHICAGO, ILLINOIS	
DESIGNED BY	...
DRAWN BY	...
CHECKED BY	...
APPROVED BY	...

CONDITION OF ORIGINAL DRAWING - FAIR - REPRODUCTION CONSULTANTS LTD. 11-88-30X

9508160339

FOR REFERENCE ONLY
DATE ISSUED
JUL 06 1995
VOID AFTER 30 DAYS

PDR RIDS

9508160339

