


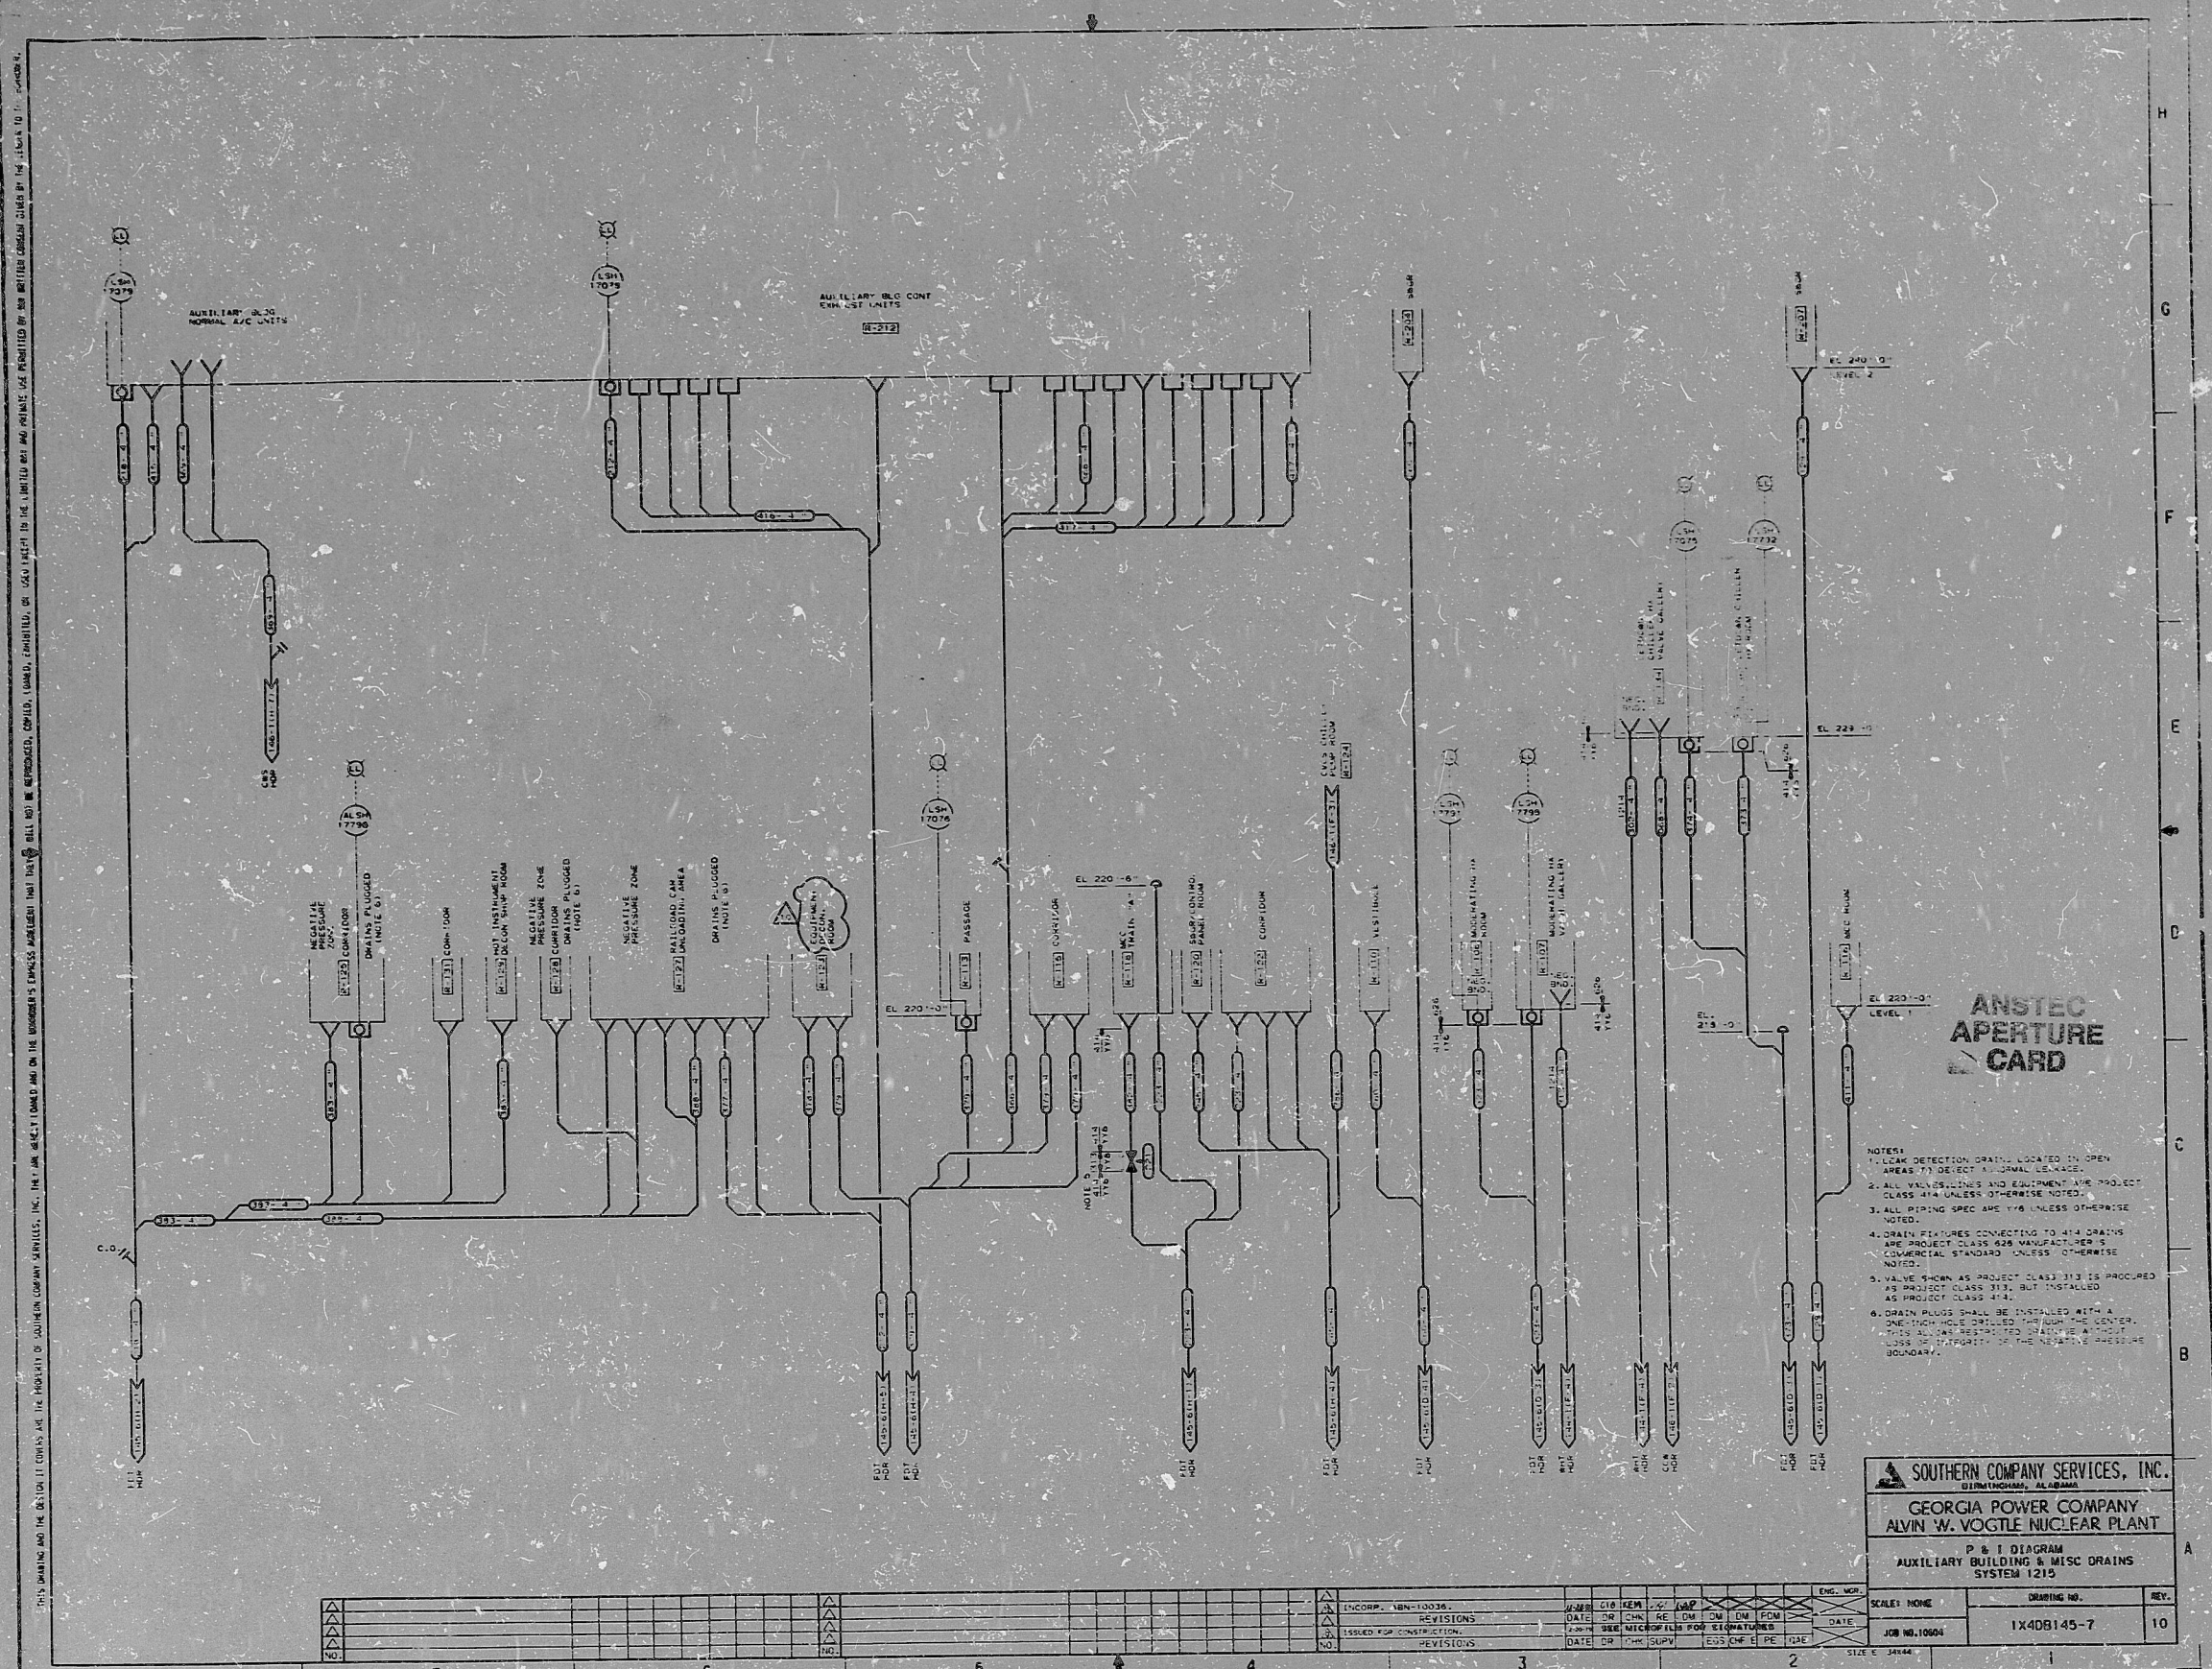

ANSTEC APERTURE CARD

NOTES:
 1. LEAK DETECTION DRAIN, LOCATED IN OPEN AREAS, TO DETECT ALL DRAIN LEAKAGE.
 2. ALL VALVES, LINES AND EQUIPMENT ARE PROJECT CLASS 414 UNLESS OTHERWISE NOTED.
 3. ALL PIPING SPEC ARE 1/8" UNLESS OTHERWISE NOTED.
 4. DRAIN FEATURES CONNECTING TO 414 DRAINS ARE PROJECT CLASS 428 MANUFACTURED TO COMMERCIAL STANDARD UNLESS OTHERWISE NOTED.
 5. VALVE SHOWN AS PROJECT CLASS 413 IS PROCURED AS PROJECT CLASS 414.
 6. DRAIN PLUGS SHALL BE INSTALLED WITH A ONE-THIRD HOLE DRILLED THROUGH THE CENTER. THIS HOLE SHALL BE INSTALLED WITHIN THE LOSS OF INTEGRITY OF THE RESISTIVE SHEATH BOUNDARY.

SOUTHERN COMPANY SERVICES, INC.
 (A DIVISION OF SOUTHERN COMPANY)
GEORGIA POWER COMPANY
ALVIN W. VOGTLE NUCLEAR PLANT
 P & I DIAGRAM
 AUXILIARY BUILDING & MISC DRAINS
 SYSTEM 1219

REV.	DATE	BY	CHKD	APP'D	DESCRIPTION
1	10/1/66	JMB	WJC	WJC	ISSUED FOR CONSTRUCTION
2	10/1/66	JMB	WJC	WJC	REVISIONS
3	10/1/66	JMB	WJC	WJC	REVISIONS
4	10/1/66	JMB	WJC	WJC	REVISIONS
5	10/1/66	JMB	WJC	WJC	REVISIONS
6	10/1/66	JMB	WJC	WJC	REVISIONS
7	10/1/66	JMB	WJC	WJC	REVISIONS
8	10/1/66	JMB	WJC	WJC	REVISIONS
9	10/1/66	JMB	WJC	WJC	REVISIONS
10	10/1/66	JMB	WJC	WJC	REVISIONS

SCALE: NONE
 JOB NO. 10004
 DRAWING NO. 1X408145-7
 REV. 10

PDR RIDS

9512180011

