


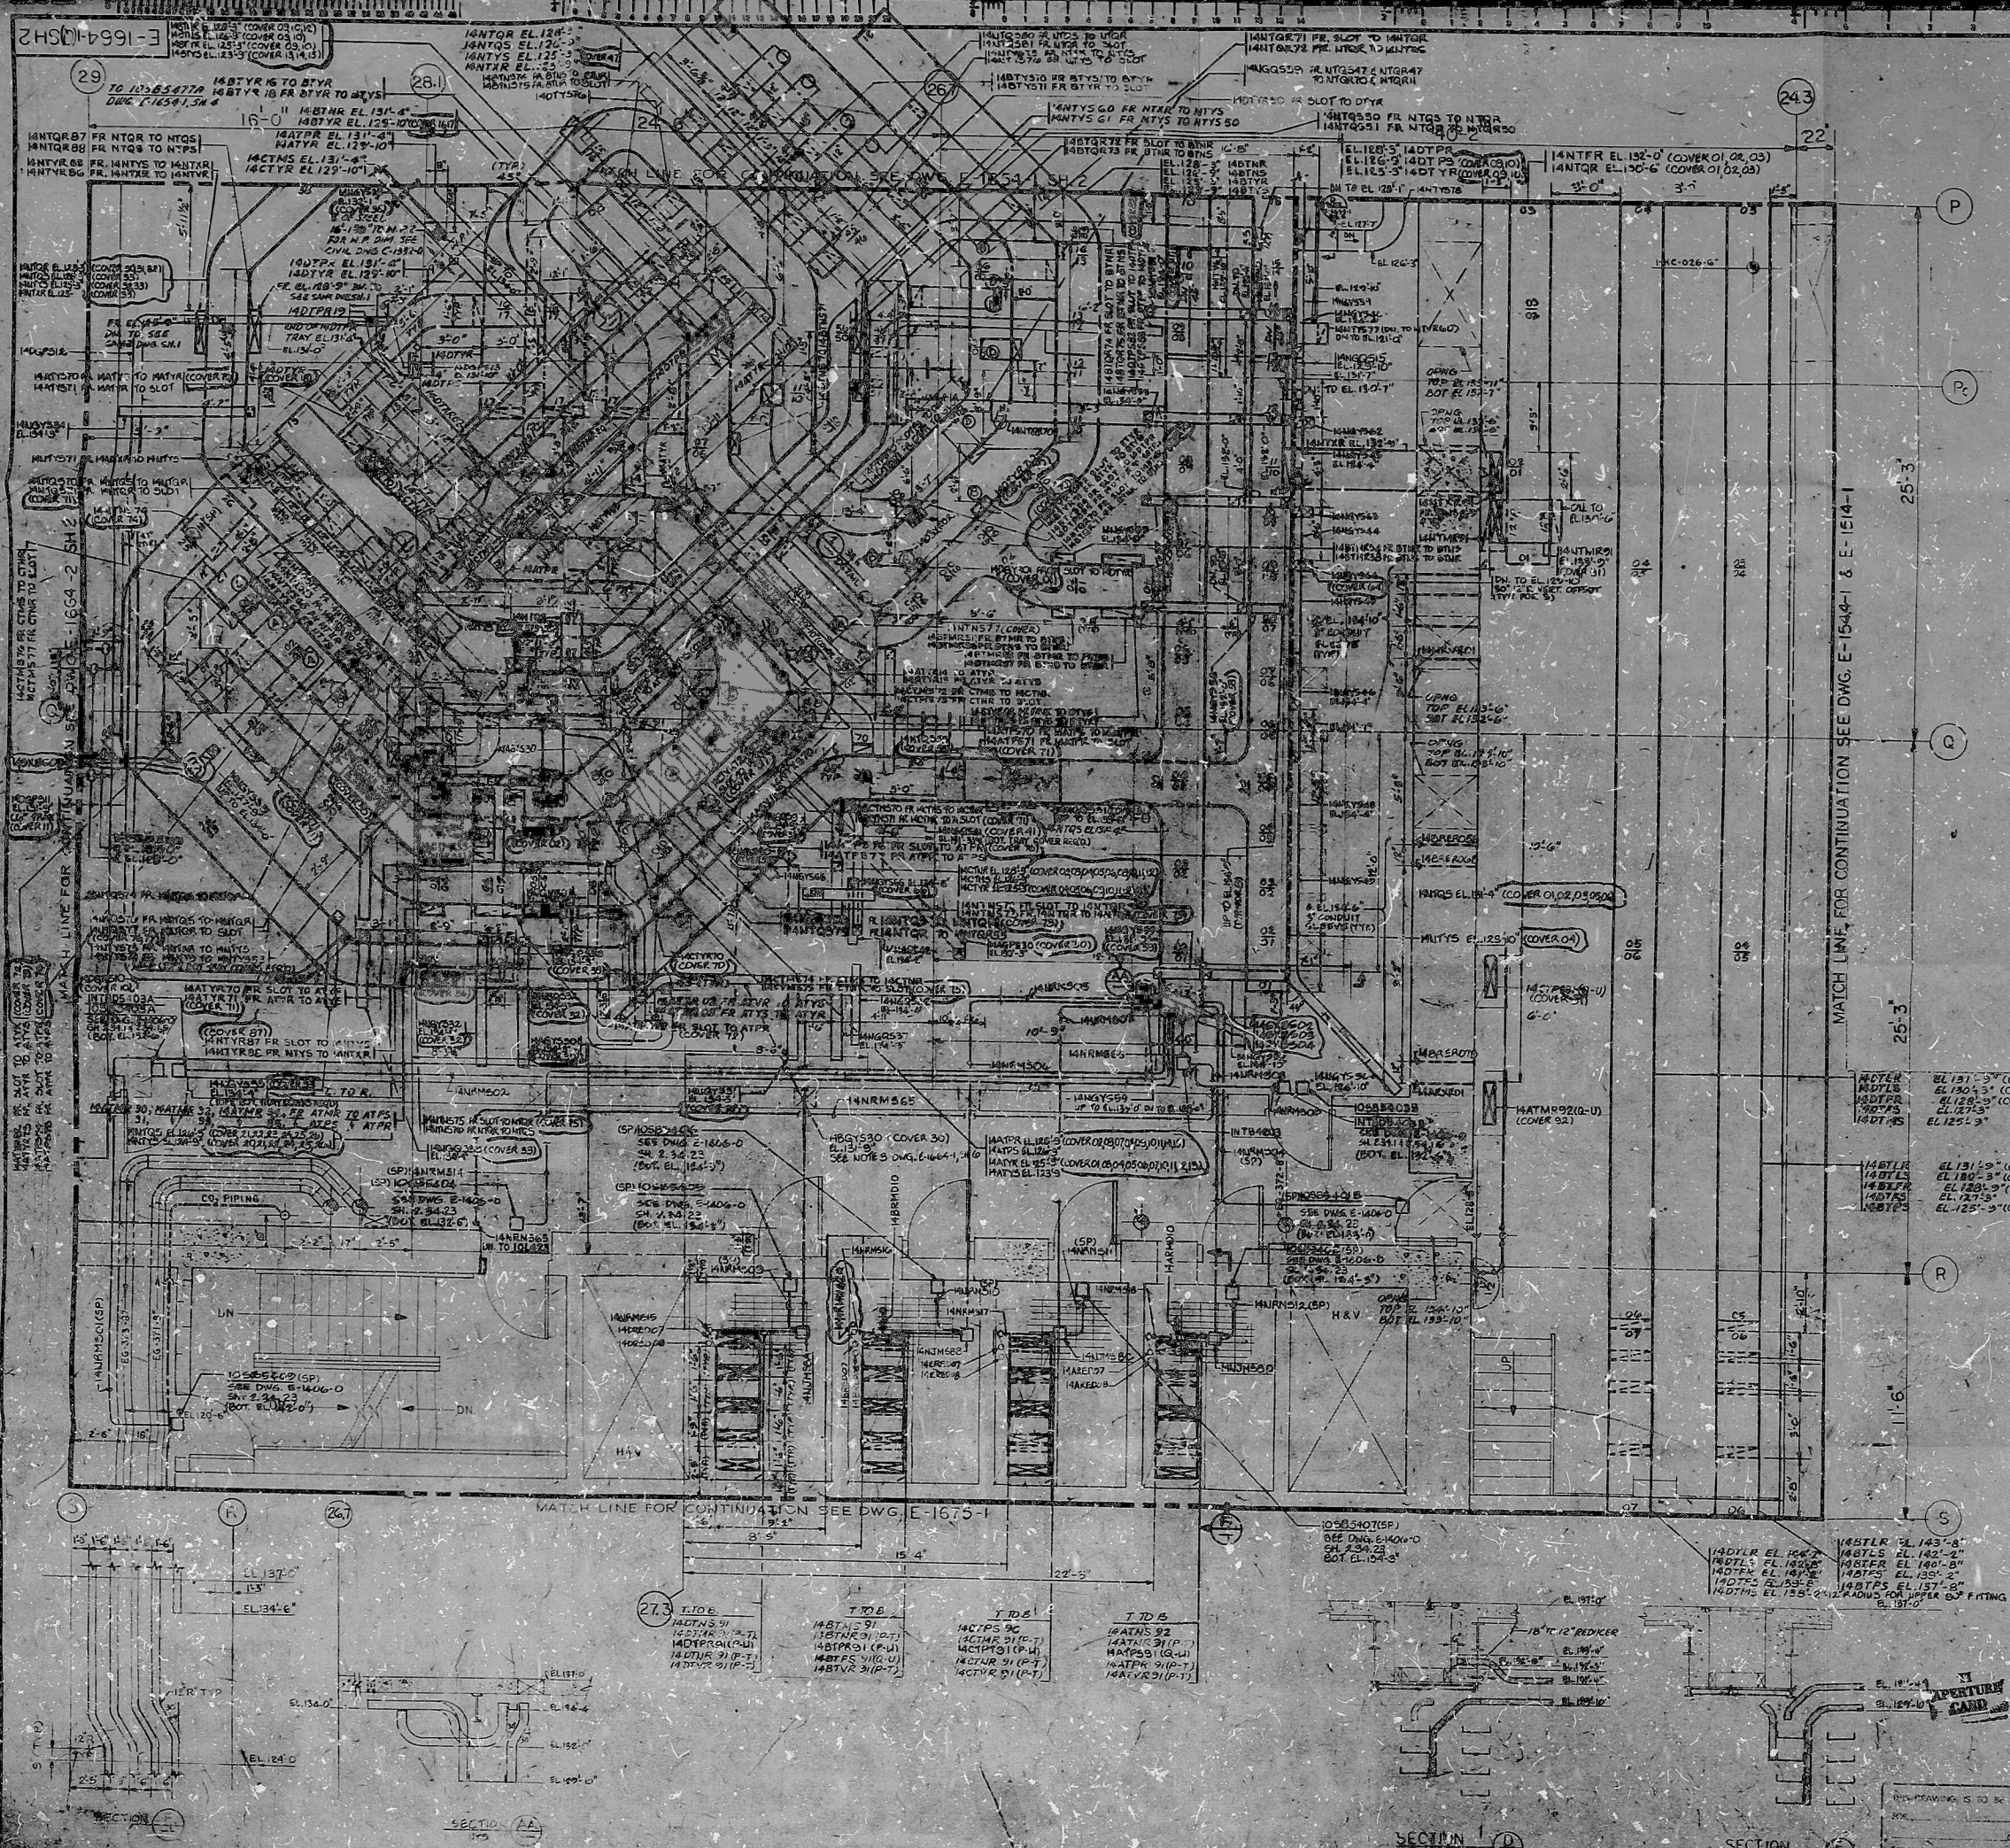

| TO | FROM | TYPE | REMARKS |
|----|------|------|---------|
| 1  | 2    | 1    | 1       |
| 2  | 3    | 2    | 2       |
| 3  | 4    | 3    | 3       |
| 4  | 5    | 4    | 4       |
| 5  | 6    | 5    | 5       |
| 6  | 7    | 6    | 6       |
| 7  | 8    | 7    | 7       |
| 8  | 9    | 8    | 8       |
| 9  | 10   | 9    | 9       |
| 10 | 11   | 10   | 10      |
| 11 | 12   | 11   | 11      |
| 12 | 13   | 12   | 12      |
| 13 | 14   | 13   | 13      |
| 14 | 15   | 14   | 14      |
| 15 | 16   | 15   | 15      |
| 16 | 17   | 16   | 16      |
| 17 | 18   | 17   | 17      |
| 18 | 19   | 18   | 18      |
| 19 | 20   | 19   | 19      |
| 20 | 21   | 20   | 20      |
| 21 | 22   | 21   | 21      |
| 22 | 23   | 22   | 22      |
| 23 | 24   | 23   | 23      |
| 24 | 25   | 24   | 24      |
| 25 | 26   | 25   | 25      |

- NOTES:
1. CLASS 12 RACEWAY-TRAY & COND., ETC., ARE IDENTIFIED FOR "Q" LISTED INSTALLATION BY LETTERS A, C, G, W, X, Y AND Z, IN THE THIRD CHARACTER OF THE RACEWAY NUMBER.
  2. ALL CABLE TRAYS 24" UNLESS OTHERWISE SHOWN.
  3. FOR ELECT. RACEWAY NOTES, SYMBOLS & DETAILS SEE DWG. E-1406-0.
  4. 12" RADII FOR ALL VERTICAL ELBOW, TEE AND CROSS FITTING.
  5. FOR HANGER DETAIL "A" SEE DWG. E-1644-1, SHT. 1.
  6. FOR HANGER INFORMATION SEE SHT. 2 OF THIS DWG.

- REFERENCE DRAWINGS
- E-1529-0 AUX BLDG.-CONT. AREA PL. PLAN EL. 117'-6" AREA 26
  - E-1363-0 AUX BLDG.-CONT. AREA STRUCTURAL STEEL FLOOR FRAMING PLAN EL. 117'-0" AREA 8
  - E-1355-0 AUX BLDG.-CONT. AREA STRUCTURAL STEEL FLOOR FRAMING PLAN EL. 124'-0" AREA 8
  - E-1311-0 (COVER 04/05/06) AUX BLDG.-CONT. AREA STRUCTURAL STEEL FLOOR FRAMING PLAN EL. 137'-0" AREA 8
  - E-1304-0 (COVER 04/05/06) AUX BLDG.-CONT. AREA STRUCTURAL STEEL FLOOR FRAMING PLAN EL. 137'-0" AREA 8
  - E-1285-0 (COVER 04/05/06) AUX BLDG.-CONT. AREA STRUCTURAL STEEL FLOOR FRAMING PLAN EL. 137'-0" AREA 8
  - E-1251-0 (COVER 04) HVAC AREA DRAWING AUX BLDG.-AREA 26 PLAN AT EL. 117'-6" 124'-0"
  - E-1311-0 (COVER 03/04) PLUMBING & DRAINAGE, AUX BLDG. CONT. AREA PLAN AT EL. 137'-0" AREA 26
  - E-1285-0 (COVER 03/04) PLUMBING & DRAINAGE, AUX BLDG. CONT. AREA PLAN AT EL. 124'-0" AREA 26

| NO. | REVISION                      | DATE    | BY          | CHKD. | APP'D. |
|-----|-------------------------------|---------|-------------|-------|--------|
| 1   | REV. AS PER REV. TABLE NO. 1  | 10/1/50 | W. J. H. R. |       |        |
| 2   | REV. AS PER REV. TABLE NO. 2  | 10/1/50 | W. J. H. R. |       |        |
| 3   | REV. AS PER REV. TABLE NO. 3  | 10/1/50 | W. J. H. R. |       |        |
| 4   | REV. AS PER REV. TABLE NO. 4  | 10/1/50 | W. J. H. R. |       |        |
| 5   | REV. AS PER REV. TABLE NO. 5  | 10/1/50 | W. J. H. R. |       |        |
| 6   | REV. AS PER REV. TABLE NO. 6  | 10/1/50 | W. J. H. R. |       |        |
| 7   | REV. AS PER REV. TABLE NO. 7  | 10/1/50 | W. J. H. R. |       |        |
| 8   | REV. AS PER REV. TABLE NO. 8  | 10/1/50 | W. J. H. R. |       |        |
| 9   | REV. AS PER REV. TABLE NO. 9  | 10/1/50 | W. J. H. R. |       |        |
| 10  | REV. AS PER REV. TABLE NO. 10 | 10/1/50 | W. J. H. R. |       |        |

**DECTEL**  
SAN FRANCISCO  
PUBLIC SERVICE COMPANY AND GAS COMPANY  
HOPE CREEK GENERATING STATION

RACEWAY PLAN  
AUX BLDG CONTROL AREA 26  
PLAN AT EL. 124'-0"

NO. E-664-1 17  
SHT. 2 OF 6

PDR RIDS

8512130573

