


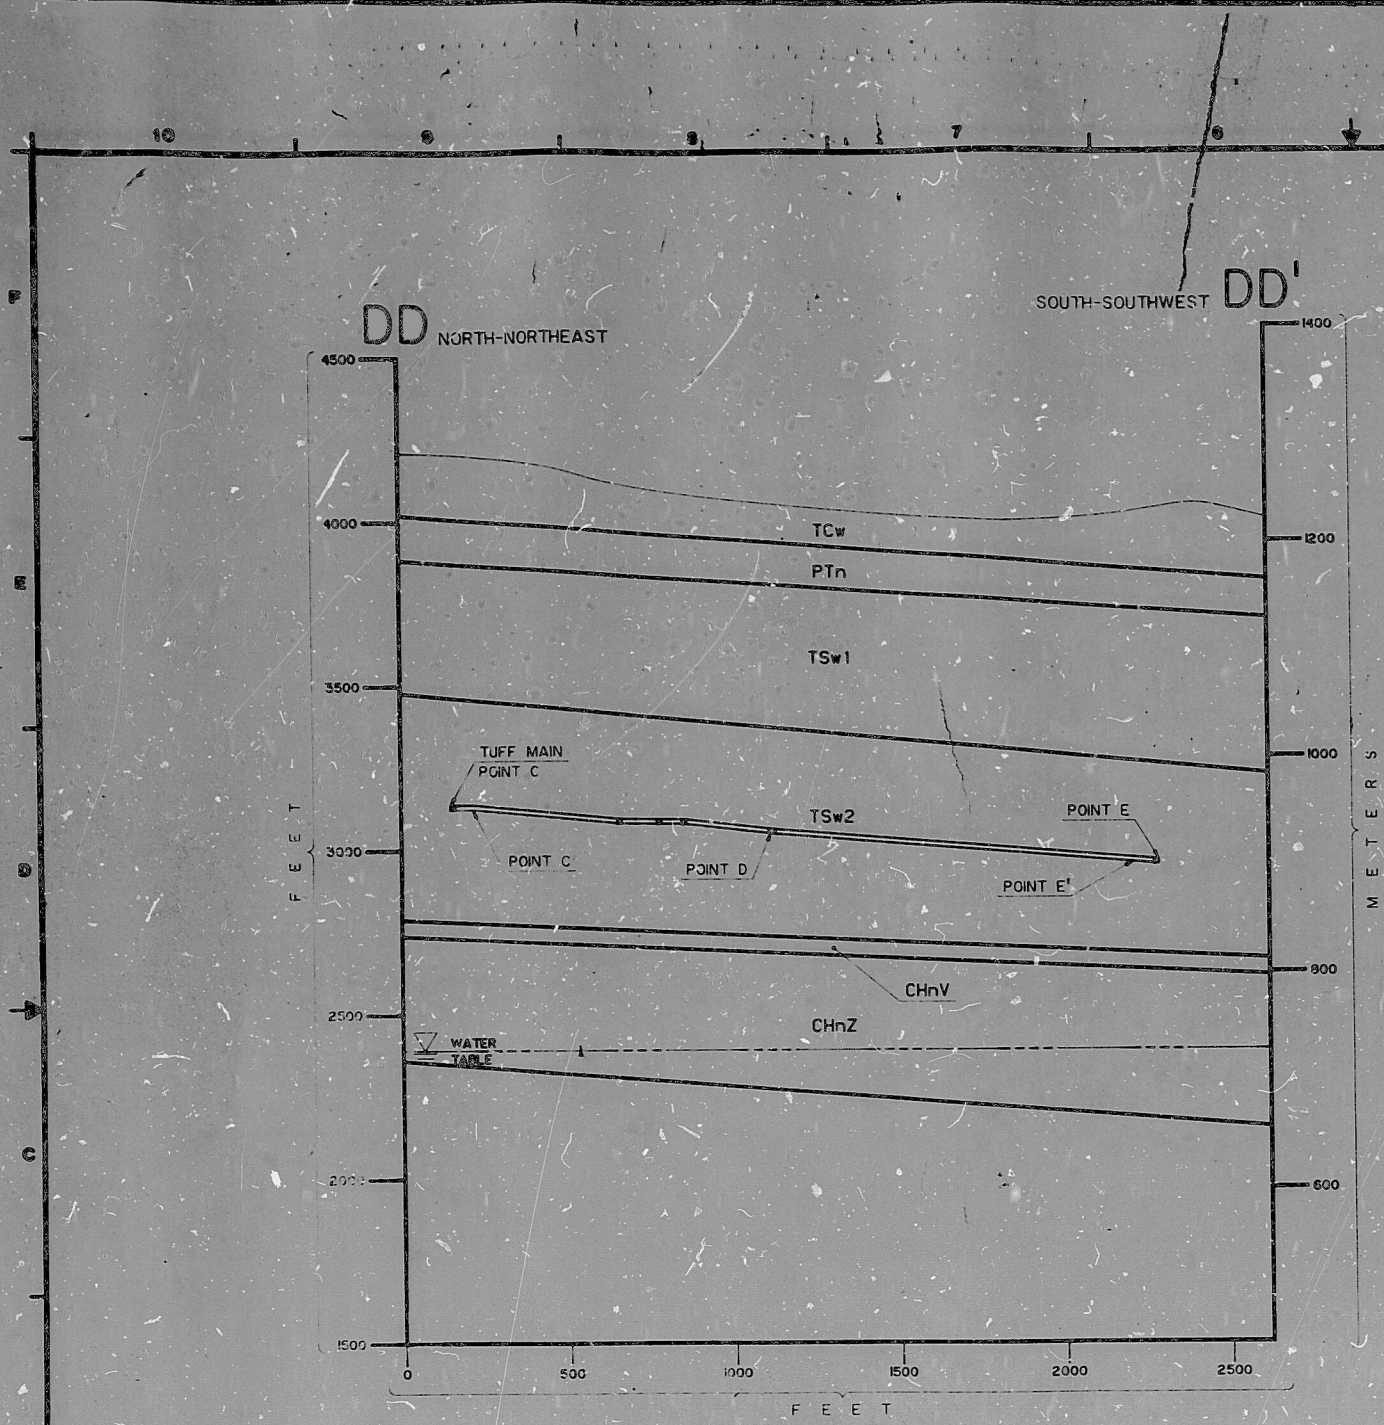

POINT	NORTH	EAST	ELEVATION
C	766733.1	563459.7	3124.2
C'	766697.8	563511.9	3124.2
D	766188.7	564266.8	3049.1
E	765543.9	564322.7	2954.0
E'	765587.0	565158.9	2960.3

8803250127



DESIGN VERIFIED

DATE	0 2/87	REV. OR MODIFICATION	NO	BY	APP
PROJ. & W.O. NO.	DATE	REVISION	BY	APP	

PROPERTY OF
SANDIA NATIONAL LABORATORY

DEVELOPED BY
Parsons Brinckerhoff
Parsons Brinckerhoff Quade & Douglas, Inc.

SM. CONTRACT NO. 47-7388-CHANGES REQUIRE
PRIOR APPROVAL OF THE PROCURING AGENCY

**NUCLEAR WASTE REPOSITORY IN TUFF
SUBSURFACE FACILITY CONCEPTUAL DESIGN
CROSS-SECTION DD-DD'**

DES. JG	DR. JPD	CH. VML	DWG. APPROVED	DATE	NO.
APP.	CH.				
DWG. CLASS	DES. SPEC	SHEET NO.			
UNC	14213	15	OF 15		
SCALE	PS DWG. NO.-REV.	REV.	CH. DWG. NO.	DATE	
1"=250'	SS/MN654A/15	0	R07048/15		

PDRIDS

8803250127

