


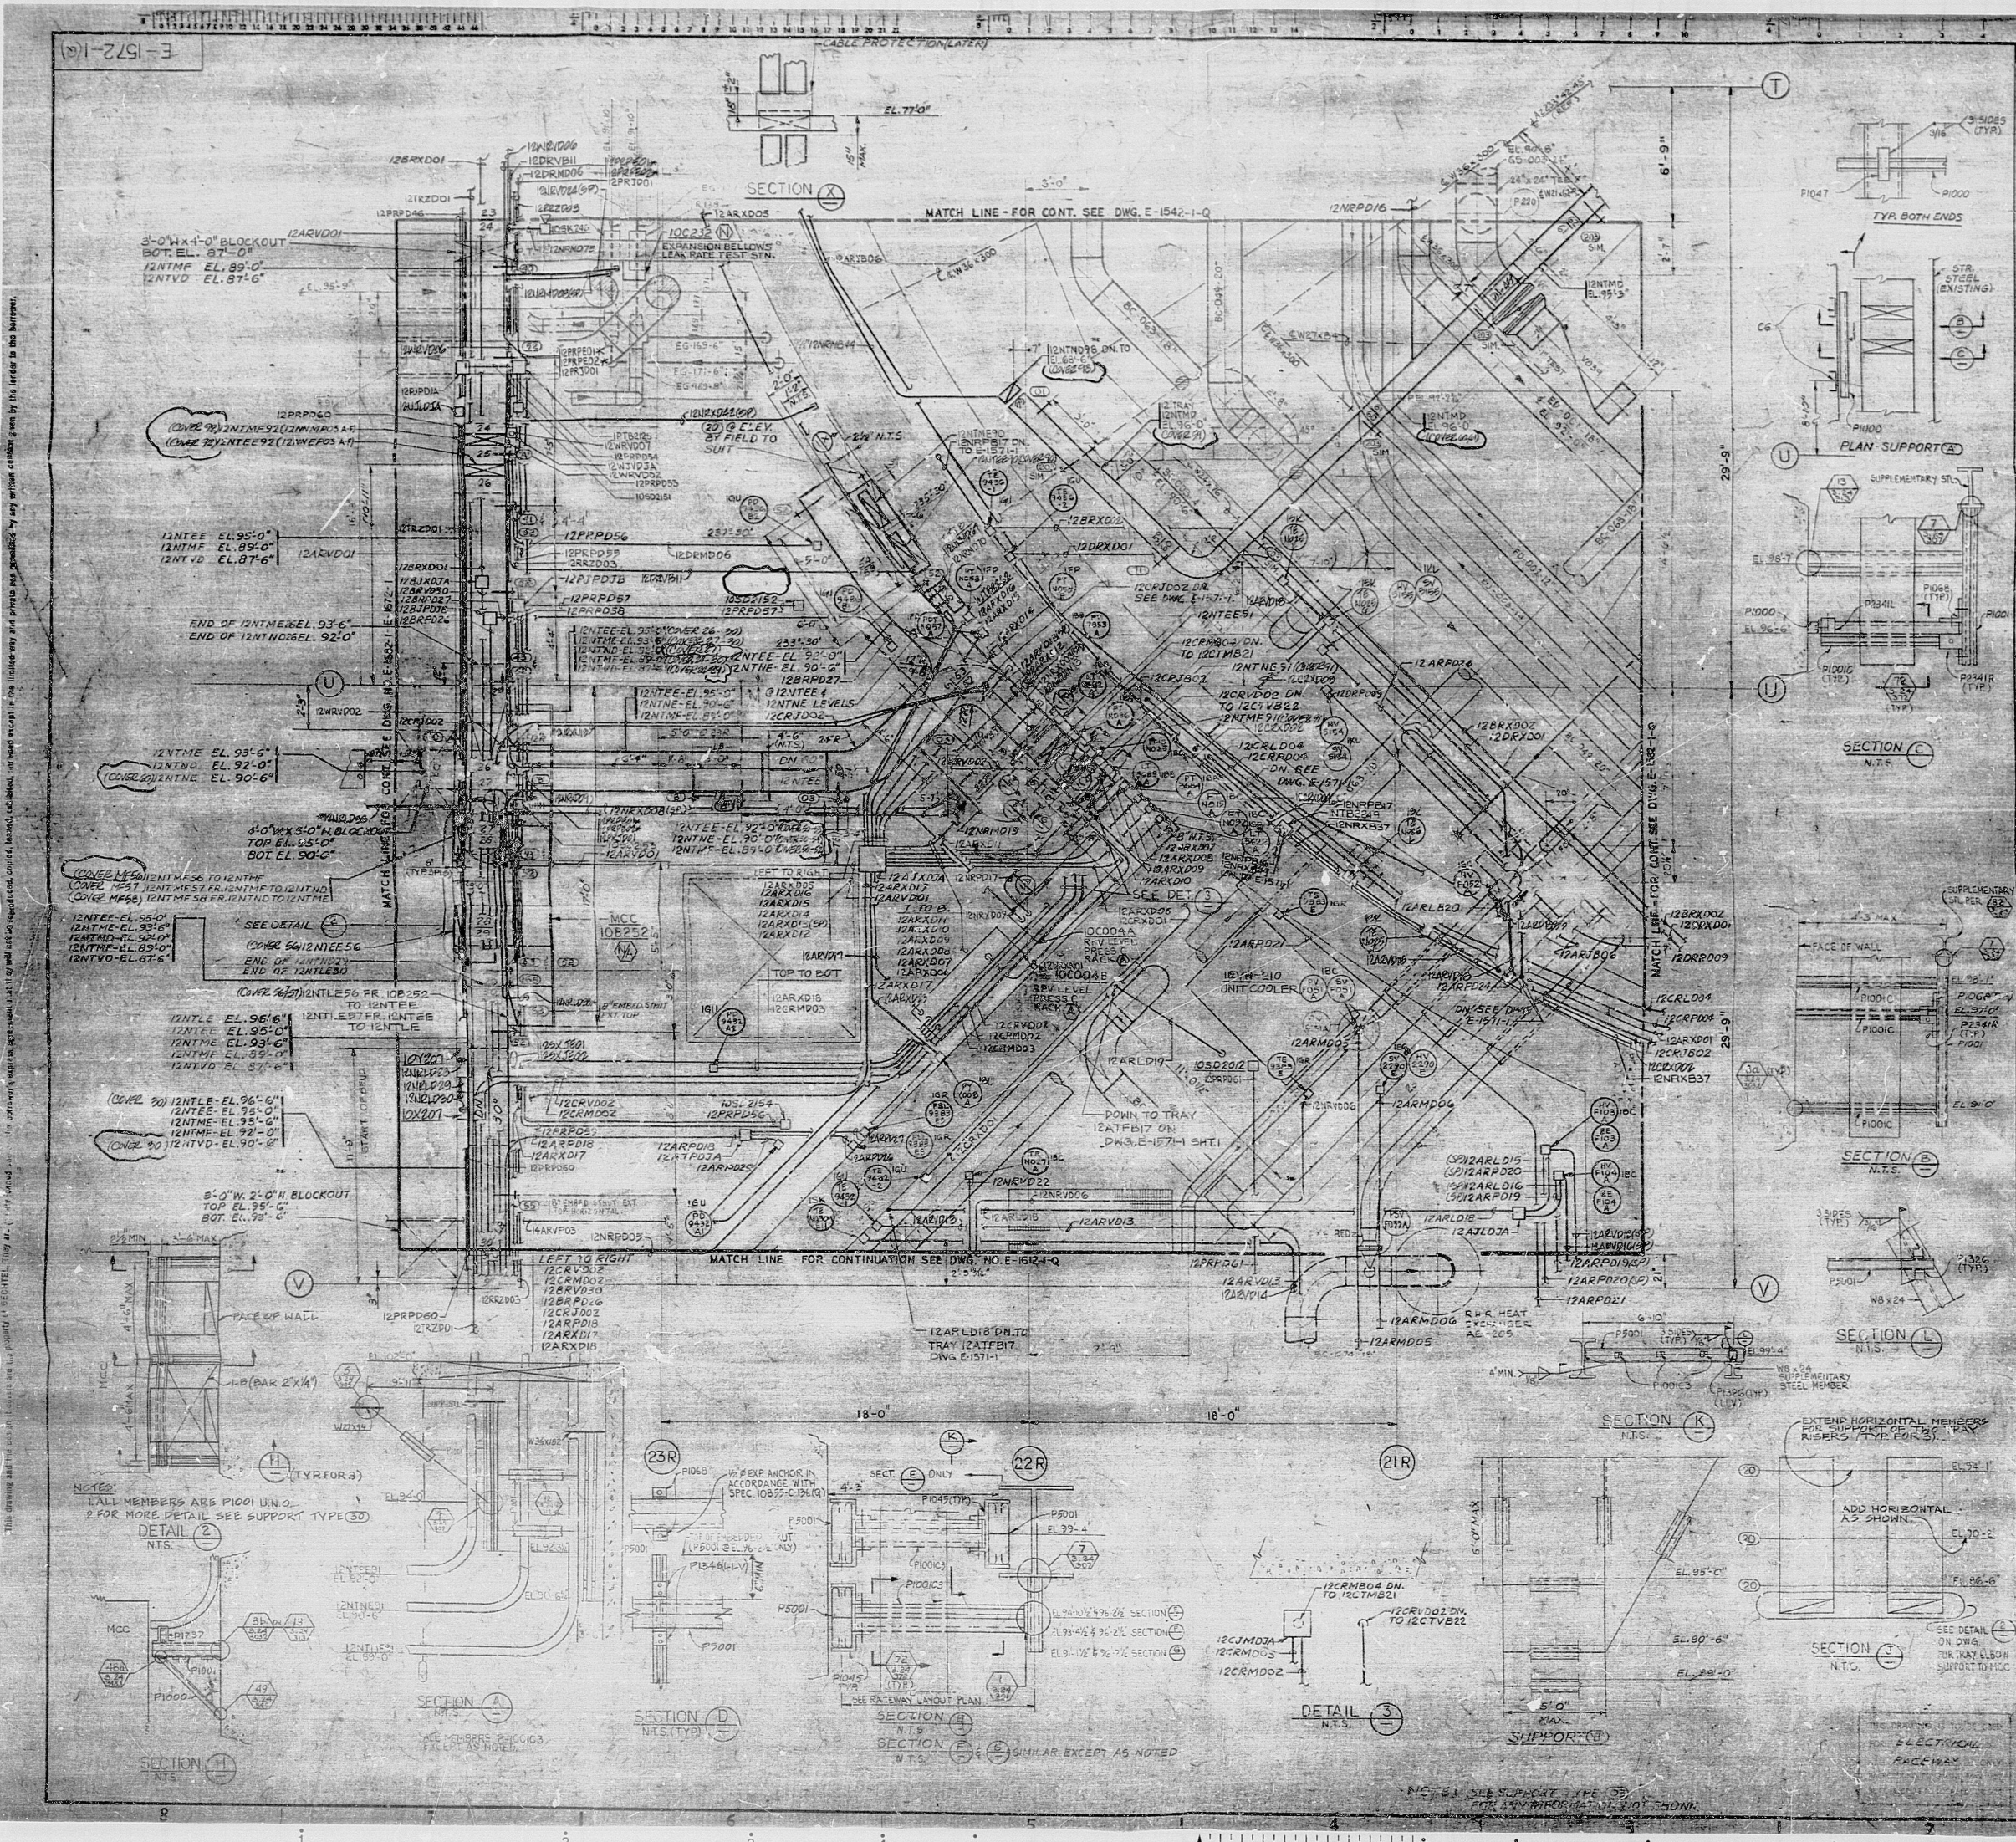

TO OUTSIDE											
46	43	42	41	40	39	38	37	36	35	34	33
32	31	30	29	28	27	26	25	24	23	22	21
20	19	18	17	16	15	14	13	12	11	10	9
8	7	6	5	4	3	2	1	0	0	0	0

FROM OUTSIDE											
38	37	36	35	34	33	32	31	30	29	28	27
26	25	24	23	22	21	20	19	18	17	16	15
14	13	12	11	10	9	8	7	6	5	4	3
2	1	0	0	0	0	0	0	0	0	0	0

- NOTES:
1. ALL CABLE TRAYS ARE 24" UNLESS SHOWN OTHERWISE.
 2. CLASS 1E RACEWAY-TRAY 4 CONDUIT ETC. ARE IDENTIFIED FOR 10' LISTED INSTALLATION BY LETTERS A, B, C, D, W, X, Y OR Z, IN THIRD CHARACTER OF THE RACEWAY NUMBER.
 3. FOR INSTALLATION DETAIL OF NON-STANDARD ELBOWS FOR CABLE TRAYS, SEE DWG. E-1406, SHT. 2, 3, 4, 5, 6, 7.
 4. ALL FIRE DETECTORS ARE MOUNTED ON THE CEILING.

- REFERENCE DRAWINGS
- P-2102-1 PIPING
 - C-0509-1 CIVIL - STRUCTURAL
 - P-9212-1 HEATING & VENTILATION
 - P-8212-1 PLUMBING
 - E-1406-0 RACEWAY NOTES, SYMBOLS & DETAILS
 - C-0537-1 FLOOR ELEVATION 102-0
 - P-0042-1 EQUIPMENT LOCATION
 - C-0880-1 WALL DRAWING-NORTH
 - C-0803-1 FLOOR FRAMING-EL 102-0
 - J-2102-1 INSTRUMENT LOCATION

REVISIONS											
NO.	DATE	DESCRIPTION	BY	CHKD.	APP'D.	REASON	REVISION	REVISION	REVISION	REVISION	REVISION
1	10/25/55	ISSUED FOR CONSTRUCTION	J. H. HARRIS	J. H. HARRIS	J. H. HARRIS						
2	11/15/55	REVISIONS TO RACEWAY PLAN	J. H. HARRIS	J. H. HARRIS	J. H. HARRIS						
3	12/15/55	REVISIONS TO RACEWAY PLAN	J. H. HARRIS	J. H. HARRIS	J. H. HARRIS						
4	1/15/56	REVISIONS TO RACEWAY PLAN	J. H. HARRIS	J. H. HARRIS	J. H. HARRIS						
5	2/15/56	REVISIONS TO RACEWAY PLAN	J. H. HARRIS	J. H. HARRIS	J. H. HARRIS						
6	3/15/56	REVISIONS TO RACEWAY PLAN	J. H. HARRIS	J. H. HARRIS	J. H. HARRIS						
7	4/15/56	REVISIONS TO RACEWAY PLAN	J. H. HARRIS	J. H. HARRIS	J. H. HARRIS						
8	5/15/56	REVISIONS TO RACEWAY PLAN	J. H. HARRIS	J. H. HARRIS	J. H. HARRIS						
9	6/15/56	REVISIONS TO RACEWAY PLAN	J. H. HARRIS	J. H. HARRIS	J. H. HARRIS						
10	7/15/56	REVISIONS TO RACEWAY PLAN	J. H. HARRIS	J. H. HARRIS	J. H. HARRIS						
11	8/15/56	REVISIONS TO RACEWAY PLAN	J. H. HARRIS	J. H. HARRIS	J. H. HARRIS						
12	9/15/56	REVISIONS TO RACEWAY PLAN	J. H. HARRIS	J. H. HARRIS	J. H. HARRIS						

RECHTEL
SAN FRANCISCO

PUBLIC SERVICE ELECTRIC AND GAS COMPANY
HOPE CREEK GENERATING STATION

RACEWAY PLAN
REACTOR BUILDING-AREA 21
PLAN EL. 77'-0"

JOB NO.	DRAWING NO.	REV.
10955	E-1572-1	20

DL - Mother Date - 304241

PDR RIDS

8602270157

