


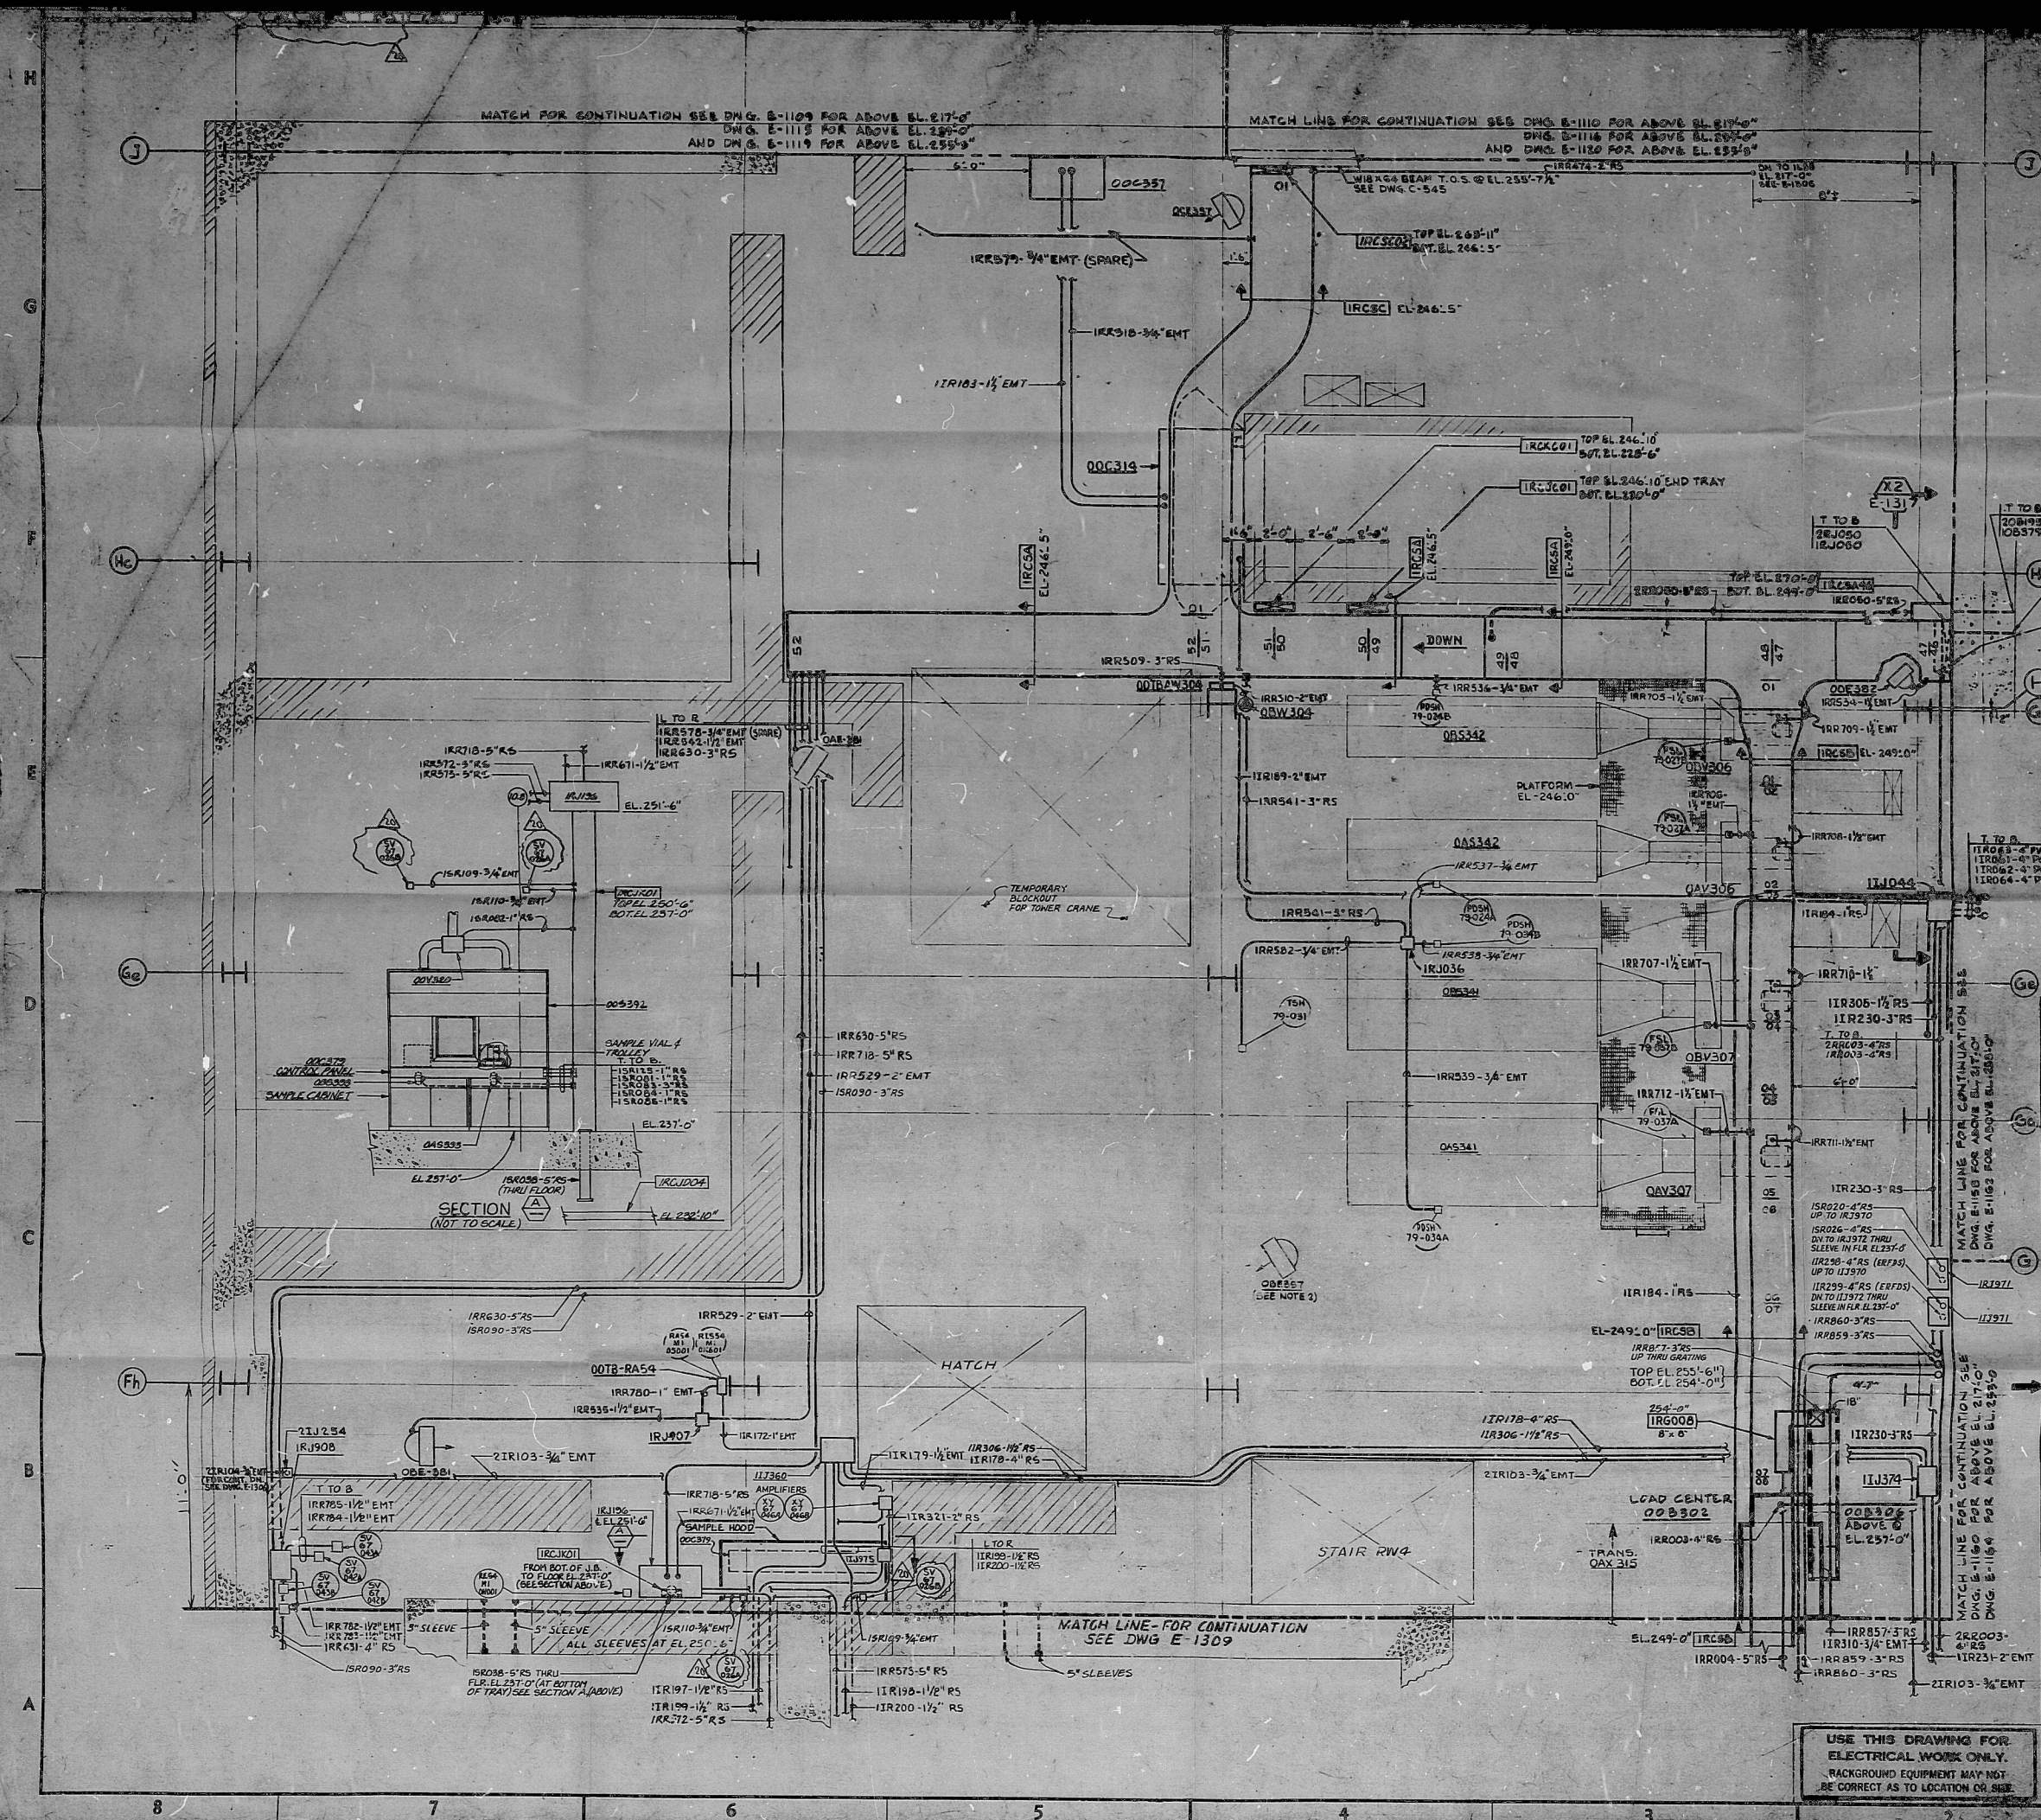

NOTES

1. FOR CONTINUATION OF RACEWAYS
UP SEE DWG. E-1910
DOWN SEE DWG. E-1906
2. FOR ELEC. CONN. TO UNIT MTRS AND ASSO.
INSTRUMENTATION SEE E-1428; FOR LAYOUT
SEE E-1091.
3. THE FOLLOWING ARE FOR S.I. FCN'S NOT
REQUIREMENT OF THE PROJECT BUT ARE
TO THE PARTICULAR RACEWAY SYSTEMS:
a. FCR-89507F

REFERENCE DRAWINGS

- | | |
|--------|----------------------------------|
| B-1530 | RACEWAY SCHEDULE UNIT |
| B-1535 | 2 UNIT AND COMMON |
| B-1506 | CONDUIT AND CABLE TRAY NOTES |
| | SYMBOLS AND DETAILS |
| B-1410 | TERMINAL AND JUNCTION BOX |
| | NOTES, SCHEDULES AND DETAILS |
| M-1207 | HEATING, VENT. & AIRCONDITIONING |
| | PL. 207-00 |
| E-1091 | LIGHTING |
| M-767 | INSTRUMENT LOCATION |
| M-337 | LARGE PIPE |
| | SMALL PIPE |
| M 319 | CONCRETE SLAB |
| C-345 | STEEL FRAMING |
| | TI |
| | APERTURE |
| | CARD |

FOR CONSTRUCTION USE

[illegible]

BECNTEL
SAN FRANCISCO

LIMERICK GENERATING STATION UNITS 1 & 2
PHILADELPHIA ELECTRIC COMPANY

RACEWAY LAYOUT - RADWASTE ENG
AREA 20

PLAN EL:257-0 SLAB 4 ABOVE	
	JOB No. 0031 DRAWING No. 5 1308

8031	E-1308
------	--------

USE THIS DRAWING FOR ELECTRICAL WORK ONLY. BACKGROUND EQUIPMENT MAY NOT BE CORRECT AS TO LOCATION OR SIZE

8202200275

PDR RIDS

