


45W807-19-7

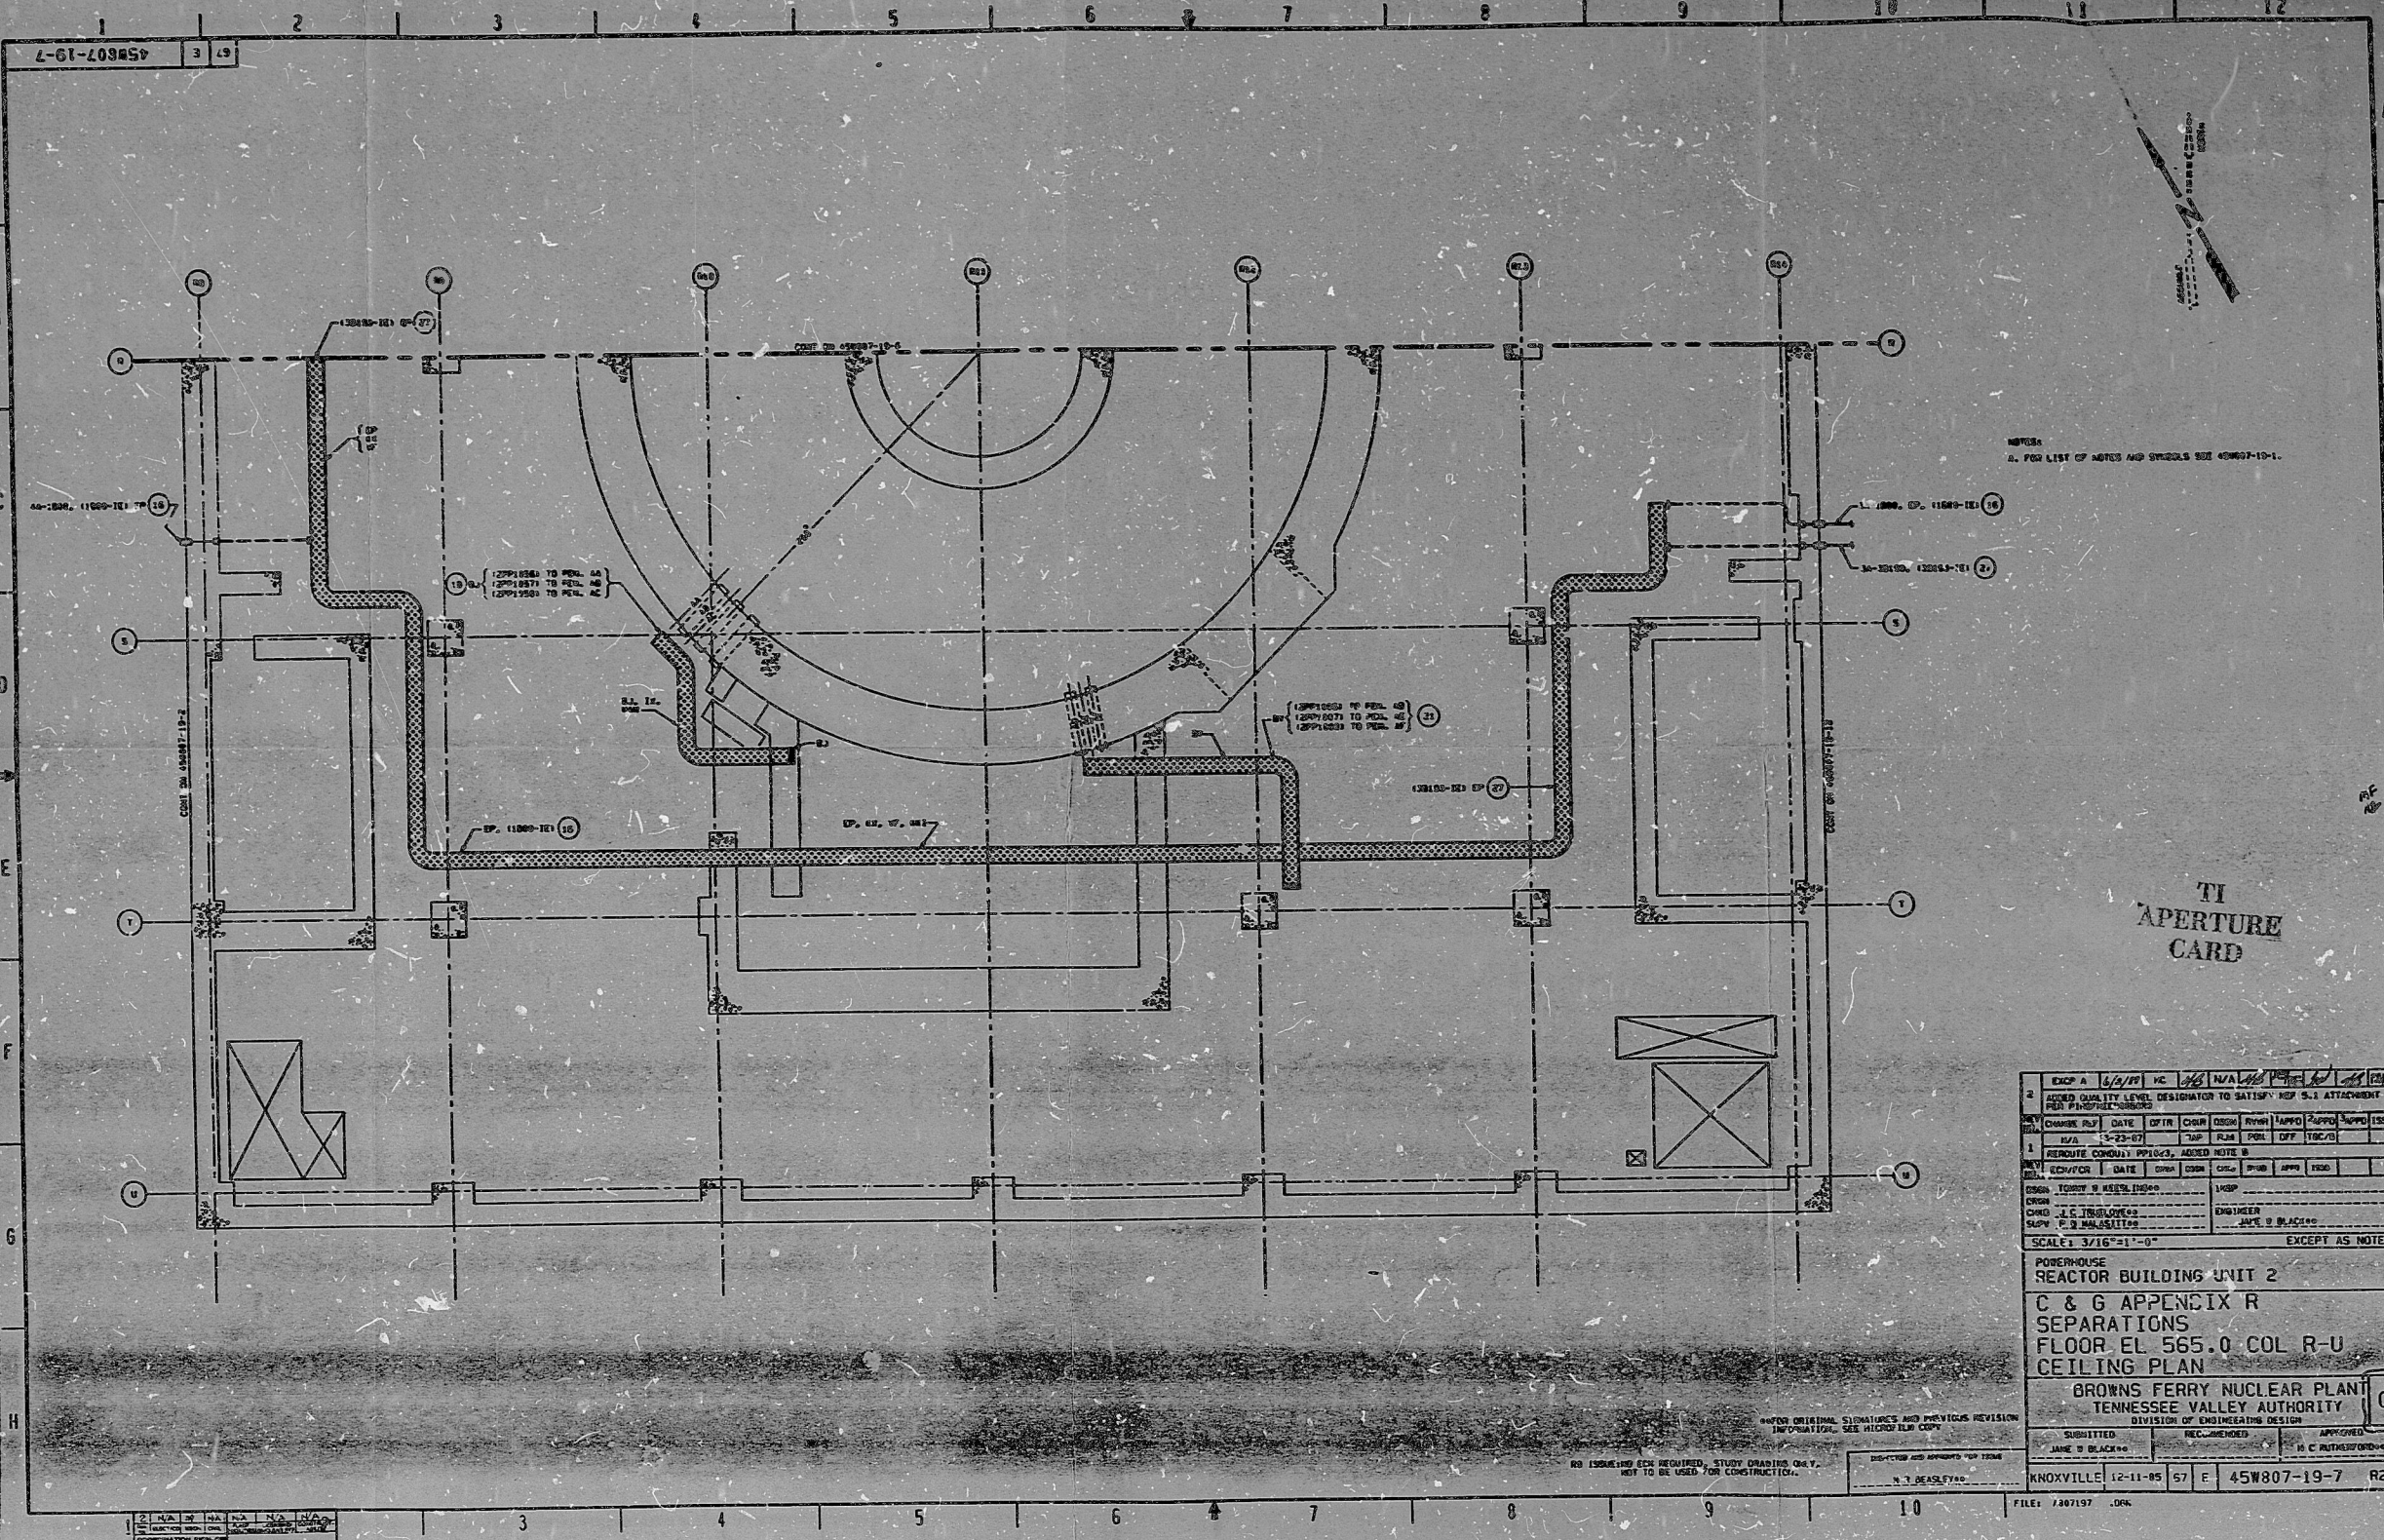

TI  
APERTURE  
CARD

NOTES:  
1. FOR LIST OF NOTES AND SYMBOLS SEE 45W807-19-1.

NO.	DATE	BY	CHKD	APP'D	REVISION
1	5-23-67	W.P.	W.P.	W.P.	REVISED CONCEPTS, ADDED NOTE B

DESIGN	W.P.	IN CHARGE	W.P.
CHKD	J.S. JONES	ENGINEER	W.P.
DRAWN	C.H. JONES	DRAWER	W.P.

SCALE: 3/16" = 1'-0" EXCEPT AS NOTED

POBENHOUSE  
REACTOR BUILDING UNIT 2  
C & G APPENDIX R  
SEPARATIONS  
FLOOR EL. 565.0 COL R-U  
CEILING PLAN

BROWNS FERRY NUCLEAR PLANT  
TENNESSEE VALLEY AUTHORITY  
DIVISION OF ENGINEERING DESIGN

NO ORIGINAL SIGNATURES AND PREVIOUS REVISIONS  
IN THIS COPY. SEE REVISION TABLE.

NO ISSUING EDGE REQUIRED, STUDY DRAWING ONLY.  
NOT TO BE USED FOR CONSTRUCTION.

KNOXVILLE 12-11-65 57 E 45W807-19-7 R2

30X 13398



PDR RIDS

8809080387

