



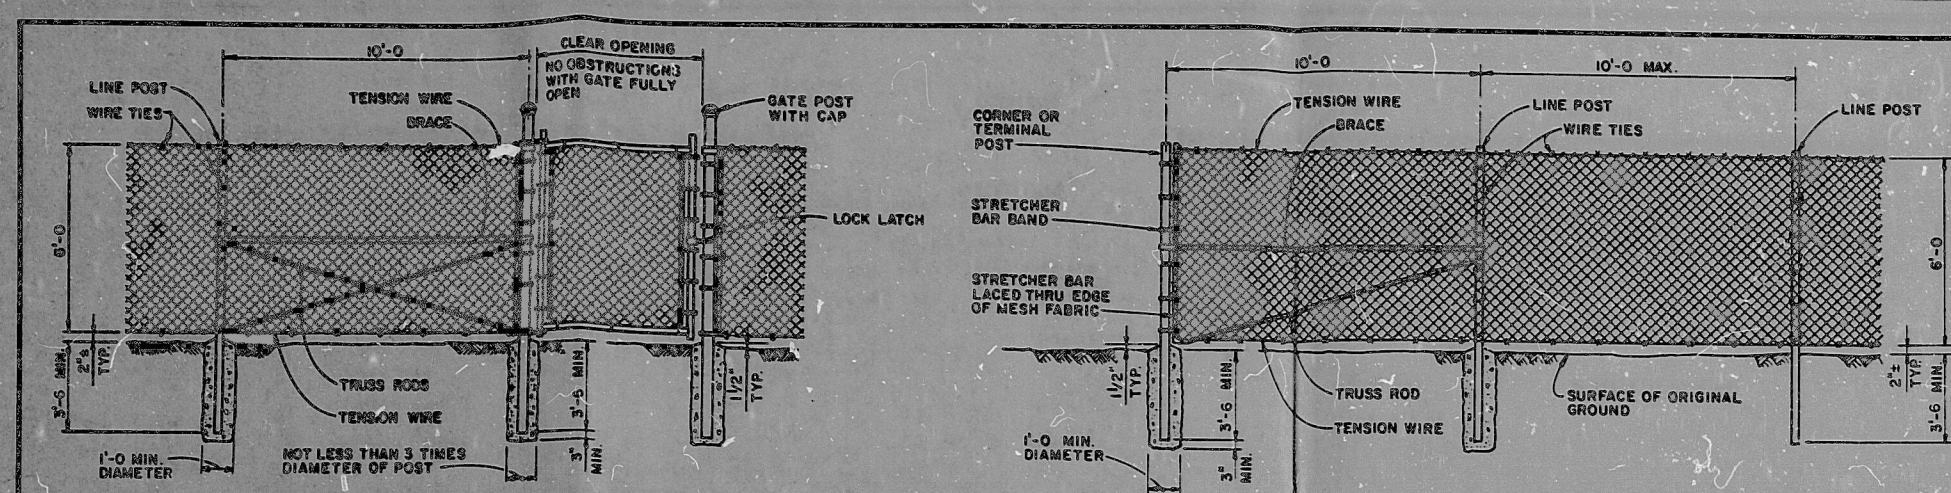


TYPICAL SINGLE SWING GATE DETAIL
(NOT TO SCALE)

TYPICAL CORNER AND TERMINAL DETAIL
(NOT TO SCALE)

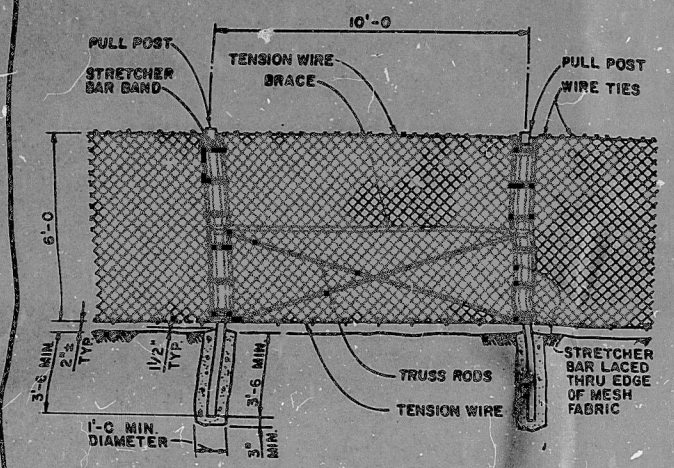


TYPICAL PULL POST ASSEMBLY
(NOT TO SCALE)

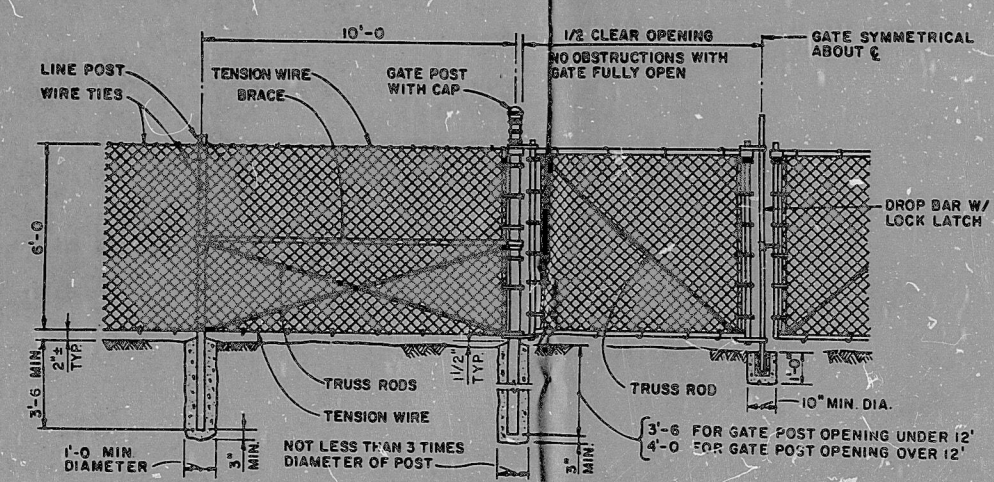

TYPICAL DOUBLE SWING GATE ASSEMBLY
(NOT TO SCALE)

CHAIN LINK FENCE

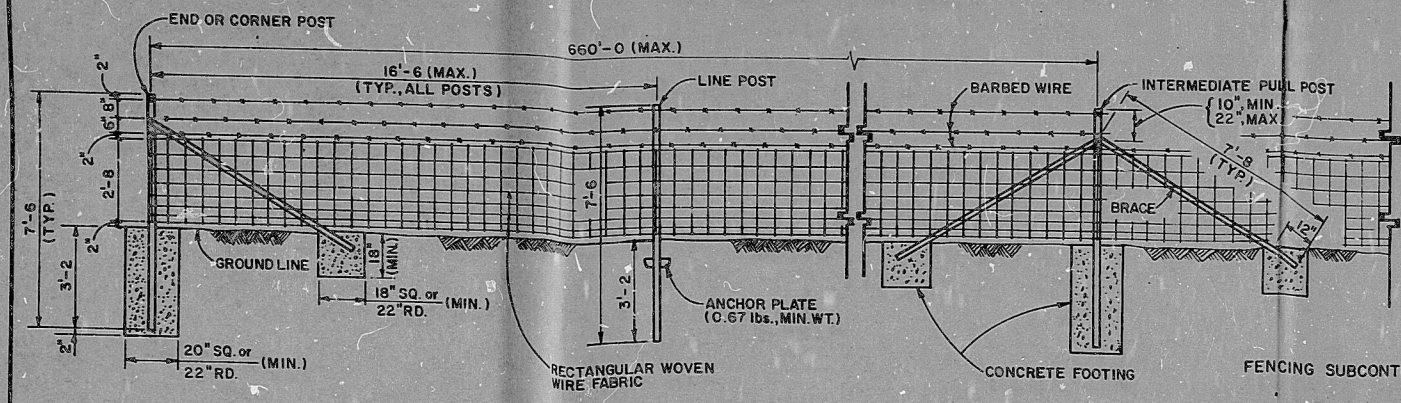

TYPICAL RECTANGULAR WOVEN WIRE FENCE ASSEMBLY
(NOT TO SCALE)

NOTES:
1. MINOR ADJUSTMENTS TO DETAILS SHOWN WILL BE ACCEPTABLE IN ORDER TO CONFORM TO LOCAL STANDARD PRACTICE.
2. ALL GATES WILL BE CHAIN LINK TYPE.

REFERENCE DRAWINGS:
LKV-PS-10-1335, LAKEVIEW PROCESSING SITE, CONSTRUCTION FACILITIES AND SITE DRAINAGE
LKV-PS-10-1336, LAKEVIEW PROCESSING SITE, ACCESS CONTROL AND STAGING AREA SECTIONS AND DETAILS
LKV-PS-10-1337, COLLINS RANCH DISPOSAL SITE, CONSTRUCTION FACILITIES & SITE DRAINAGE
LKV-DS-10-1339, COLLINS RANCH DISPOSAL SITE, ACCESS CONTROL, STAGING AREA & MISCELLANEOUS SECTIONS AND DETAILS

9711240124

ANSTEC
APERTURE
CARD



**APPROVED FOR
CONSTRUCTION**

FENCING SUBCONTRACT LKV-2

NO.	DATE	REVISIONS	BY	CK	E.D.	CHIEF	DCE
0	4-7-93	ISSUED FOR CONSTRUCTION	WLC	SM			

U. S. DEPARTMENT OF ENERGY ALBUQUERQUE, NEW MEXICO	
LAKEVIEW SITE LAKEVIEW, OREGON	
FENCE AND GATE DETAILS	
DESIGNED RBC	DATE 4-5-93
CHECKED RBC	DATE 4-14-93
APPROVED RBC	DATE 4-14-93
PROJECT NO. DE-AC04-83AL18796	
DRAWING NO. LKV-GE-10-1333	
REV. 0	

9711240124

9711240124

PDR RIDS

9711240124

