


IX47DJ4155 30X

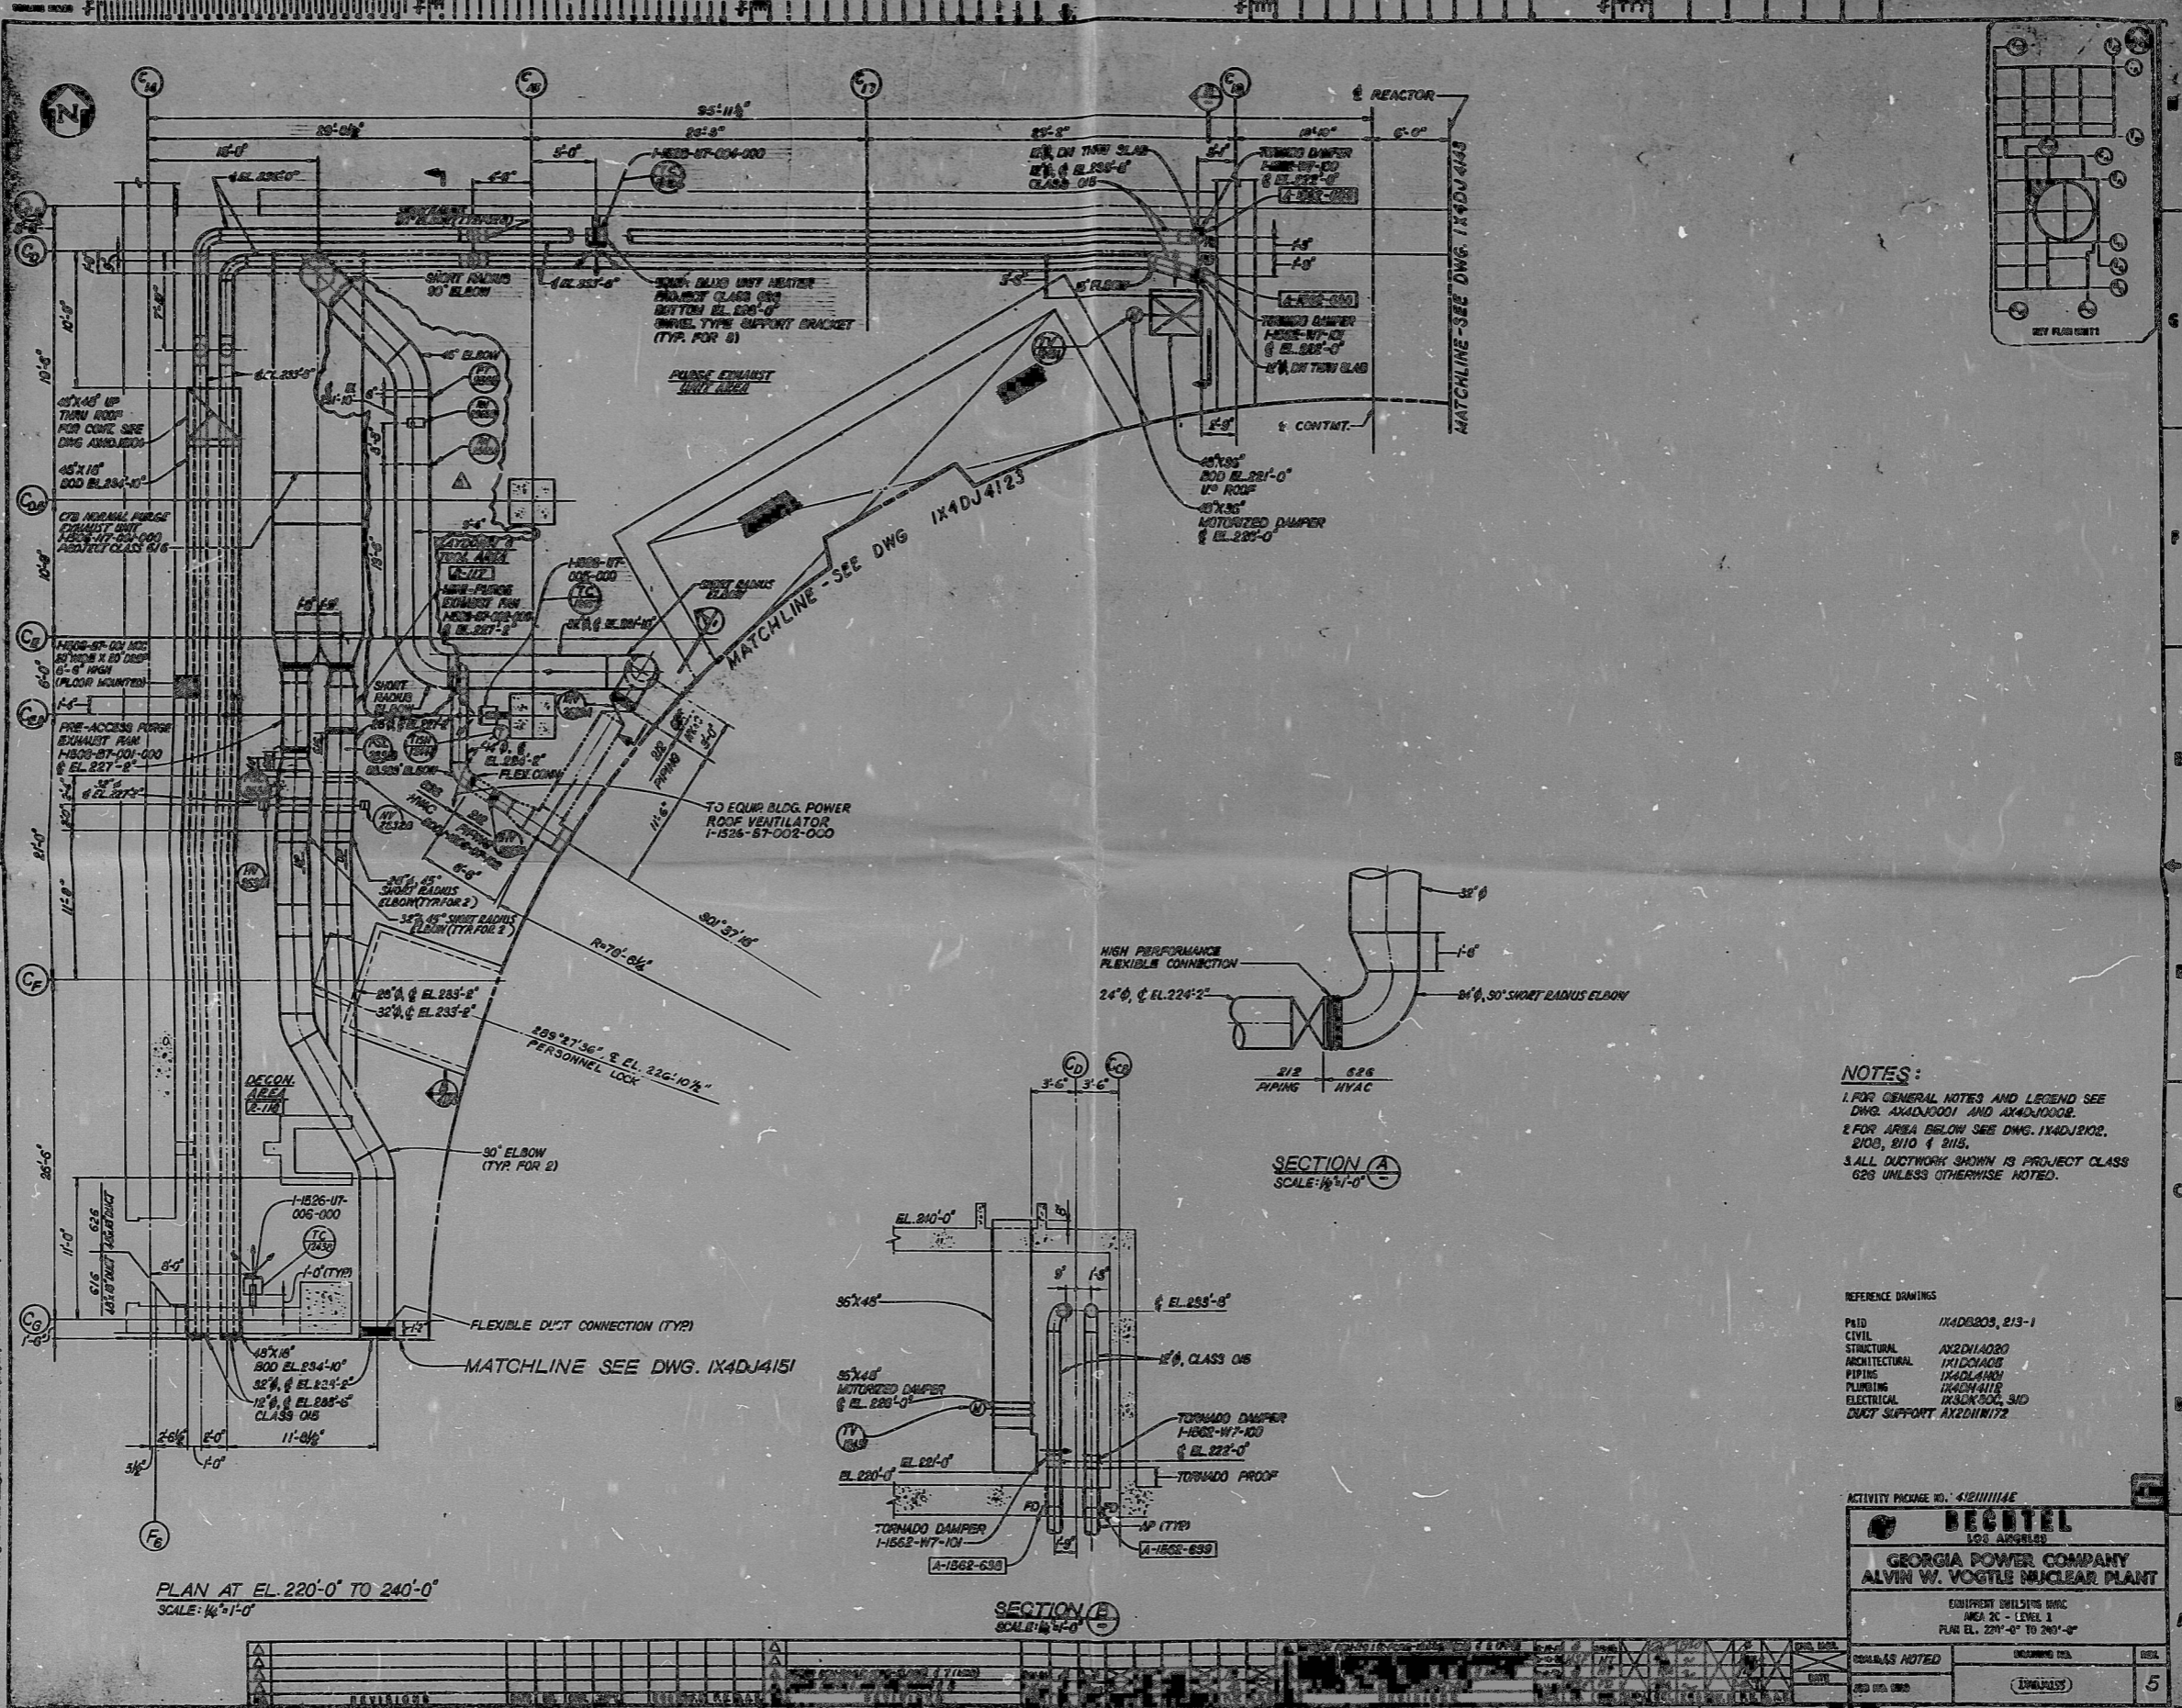

NOTES:

1. FOR GENERAL NOTES AND LEGEND SEE DWG. AX4DJ001 AND AX4DJ002.
2. FOR AREA BELOW SEE DWG. IX4DJ102, 2102, 2110 & 2115.
3. ALL DUCTWORK SHOWN IS PROJECT CLASS 626 UNLESS OTHERWISE NOTED.

REFERENCE DRAWINGS

PRD	IX4DJ001, 213-1
CIVIL	AX2DJ020
STRUCTURAL	AX2DJ020
ARCHITECTURAL	IX4DJ008
PIPING	IX4DJ008
PLUMBING	IX4DJ008
ELECTRICAL	IX4DJ008, 340
DUCT SUPPORT	AX2DJ017

ACTIVITY PACKAGE NO. 4152/1114E

BECHTEL
LOS ANGELES

GEORGIA POWER COMPANY
ALVIN W. VOGLTLE NUCLEAR PLANT

CONVERTER BUILDING BRG
MECH 2C - LEVEL 1
PLAN EL. 220'-0" TO 240'-0"

REVISIONS	DATE	BY	CHKD	APP'D

CLASS NOTED

ISSUED BY: [Signature]

DATE: [Date]

NO. OF SHEETS: 5

8605130318

PDR RIDS

8605130318

