


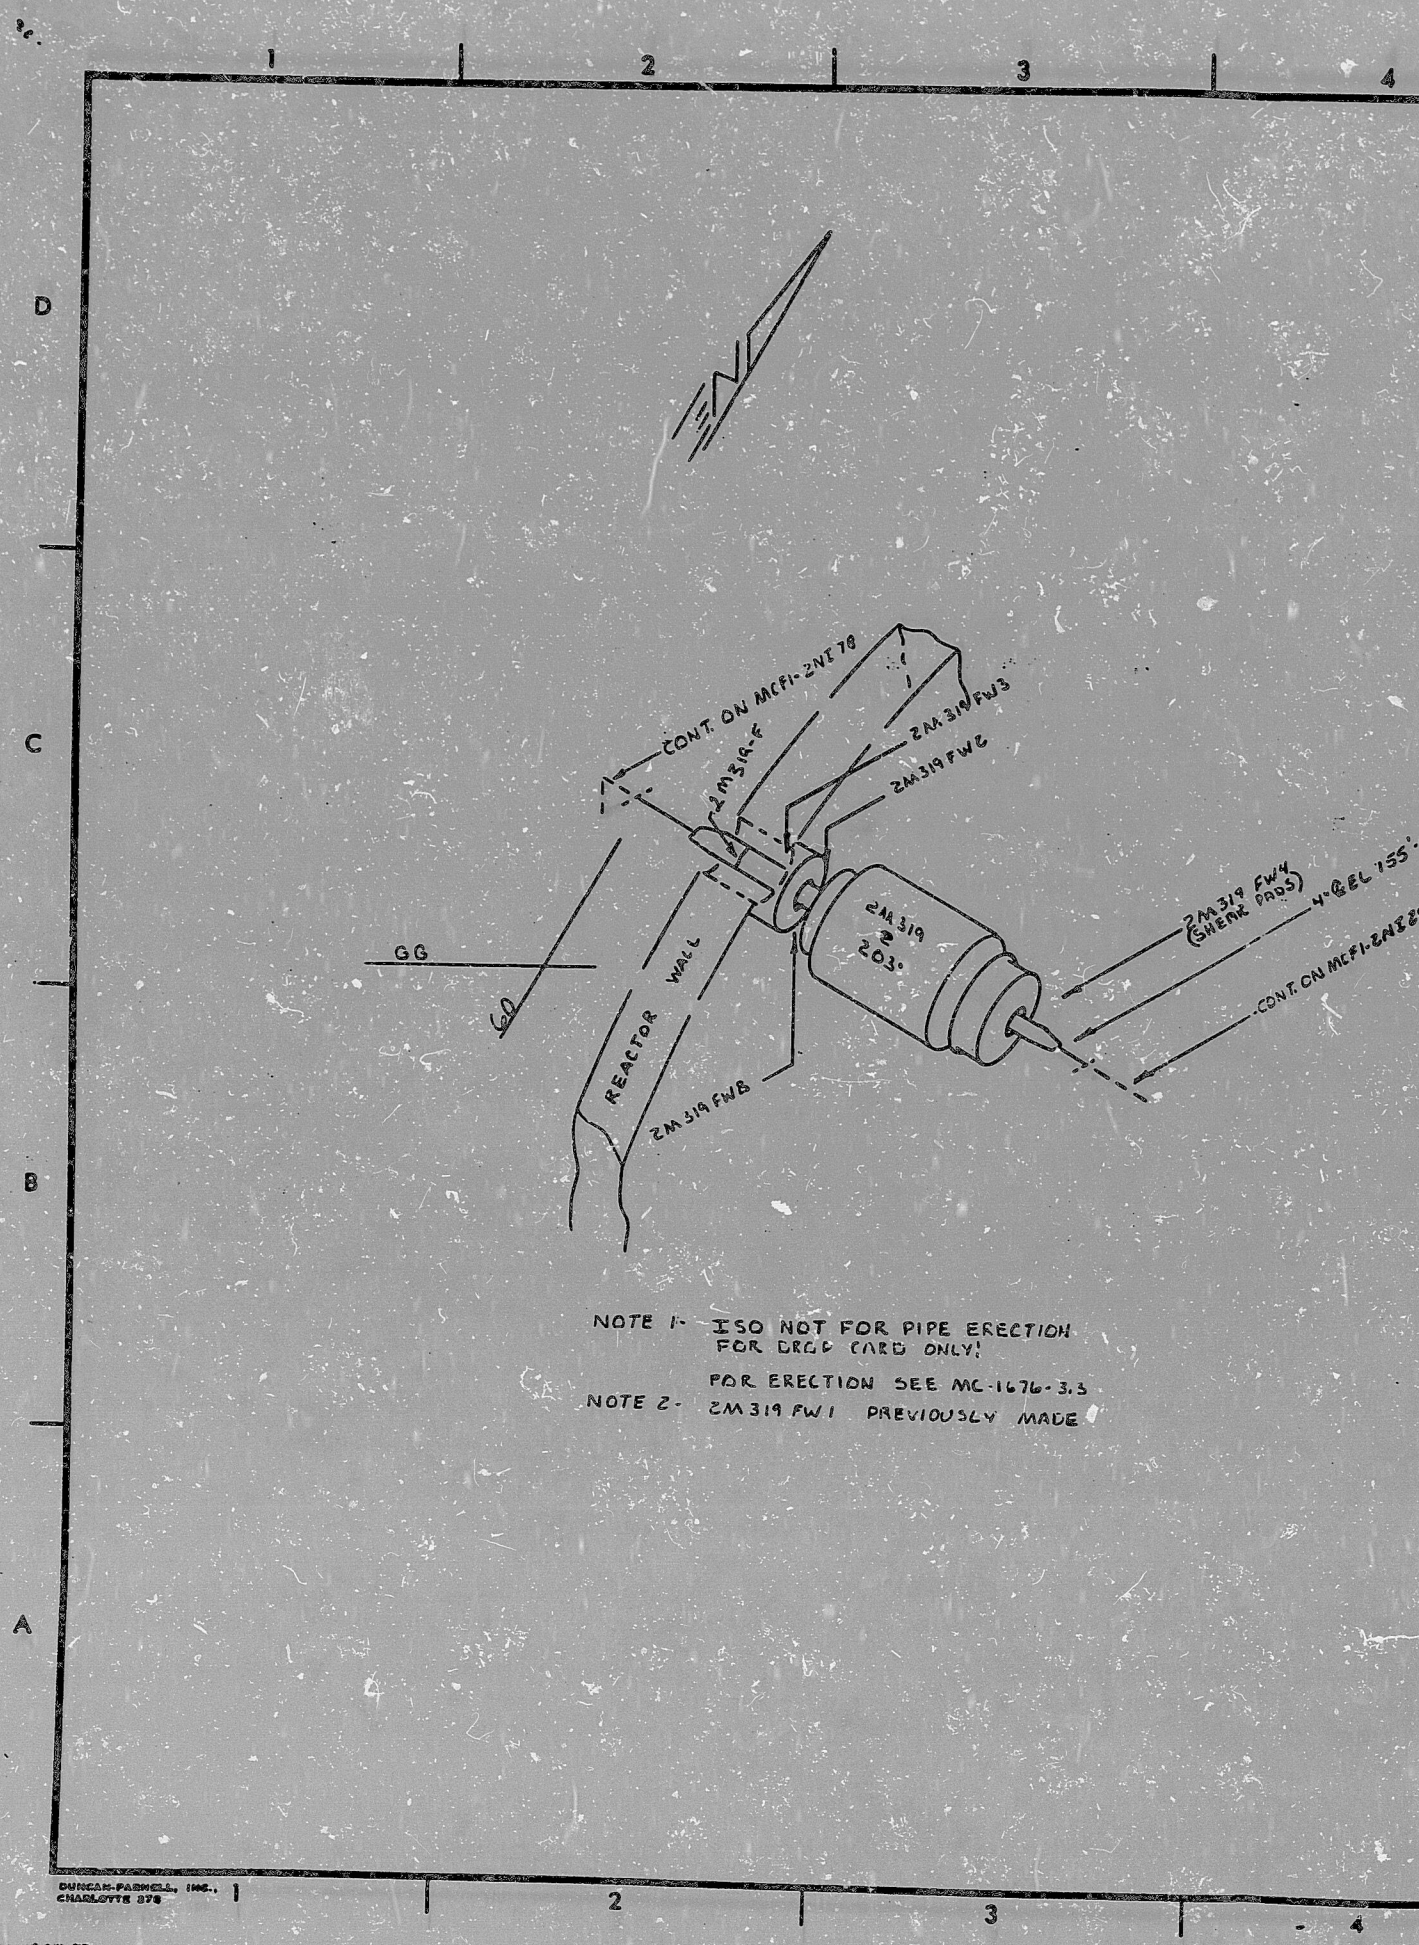

NOTE 1- ISO NOT FOR PIPE ERECTION
FOR DRGP CARD ONLY!
FOR ERECTION SEE MC-1676-3.3
NOTE 2- 2M319 FW1 PREVIOUSLY MADE

ANSTEC
APERTURE
CARD

REVISIONS BLOCK					
GRID	REV.	DESCRIPTION	DATE	DATE	APPROV.
	0	REL FOR CONST.			
C-2	1	ADD CONTINUATION			
	2	ADDED B SPECIAL DESIGNATION IN TITLE BLOCK	10-2-51	10-3-51	10-6-51

NA	NA	NA				
ITEM	SIZE	DES.	SPEC./GRADE	SPEC./GRADE	SCH./RATE	REMARKS
BILL OF MATERIAL						QA CONDITION 1
LAST WELD NO. NA		DUKE POWER COMPANY McGUIRE NUCLEAR STATION			LAST FL. NO. NA	
NUCLEAR SAFETY RELATED				YES ☐ NO ☐	BUILDING	ZONE
PIPE SPEC: 2501.2		SYS. SYMBOL: NI		SEC. NO: 29	DRAWING NO: MC2414-09.22-00	EL: 733
APPLICABLE CODE: ASME SECT. III		CLASS: B SPECIAL		ISO. NO: MCFI-2N141	REV: 2	

DUNBAR-PARNELL, INC.,
CHARLOTTE 378

PDR RIDS

9504100227

