


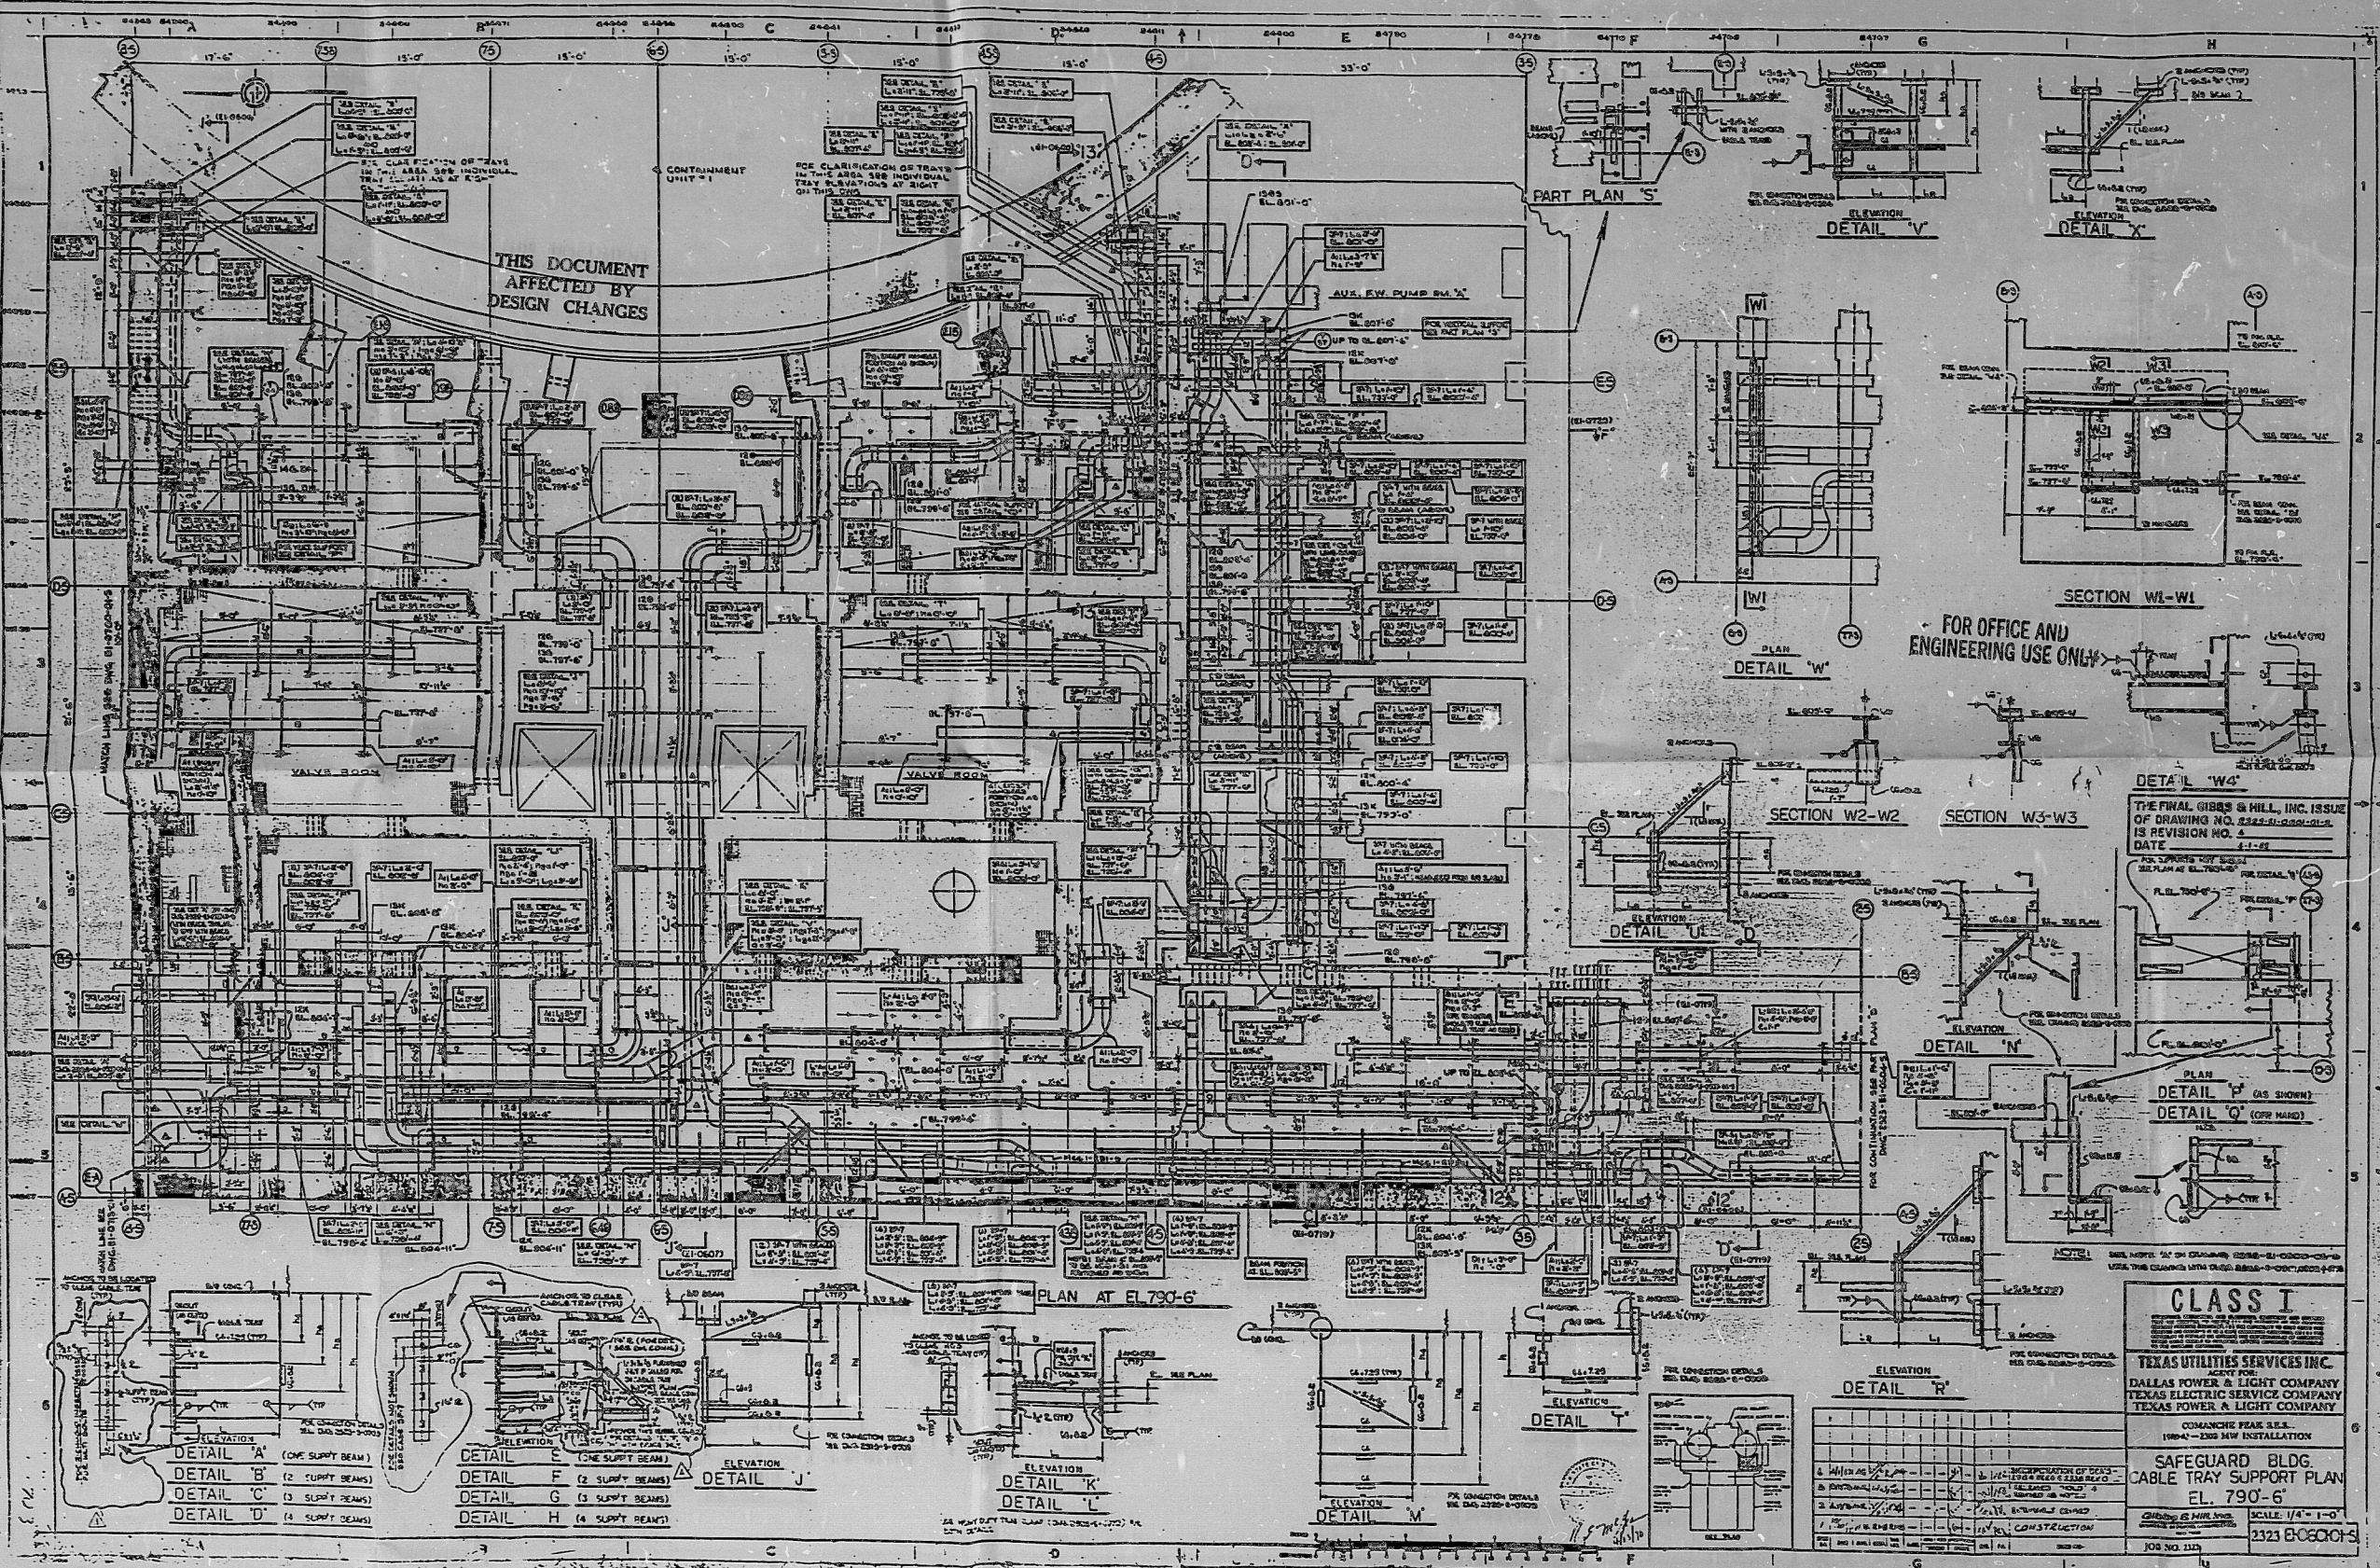

- DETAIL A (ONE SUPPLY BEAM)
DETAIL B (2 SUPPLY BEAMS)
DETAIL C (3 SUPPLY BEAMS)
DETAIL D (4 SUPPLY BEAMS)
DETAIL E (ONE SUPPLY BEAM)
DETAIL F (2 SUPPLY BEAMS)
DETAIL G (3 SUPPLY BEAMS)
DETAIL H (4 SUPPLY BEAMS)
DETAIL J
DETAIL K
DETAIL L
DETAIL M

ELEVATION
DETAIL R

CLASS I

TEXAS UTILITIES SERVICES INC.
DALLAS POWER & LIGHT COMPANY
TEXAS ELECTRIC SERVICE COMPANY
TEXAS POWER & LIGHT COMPANY

COMANCHE PEAK 333.3
1984-1985 NEW INSTALLATION

**SAFEGUARD BLDG.
CABLE TRAY SUPPORT PLAN
EL. 790'-6"**

Scale: 1/4" = 1'-0"
Drawing by: [Signature]
Job No. 112 2323 B0600H3

TI
APERTURE
CARD

8006260437 960617
FOR: F31A
GARDES-59 PDR

W/338

FOIA-85-59

PDR

8606260437

