
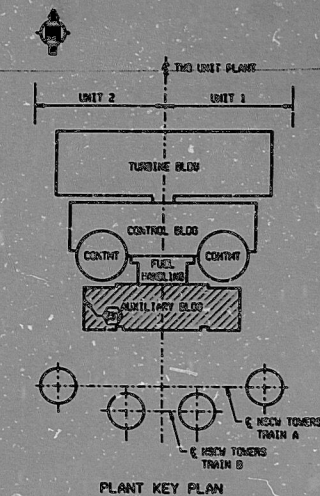


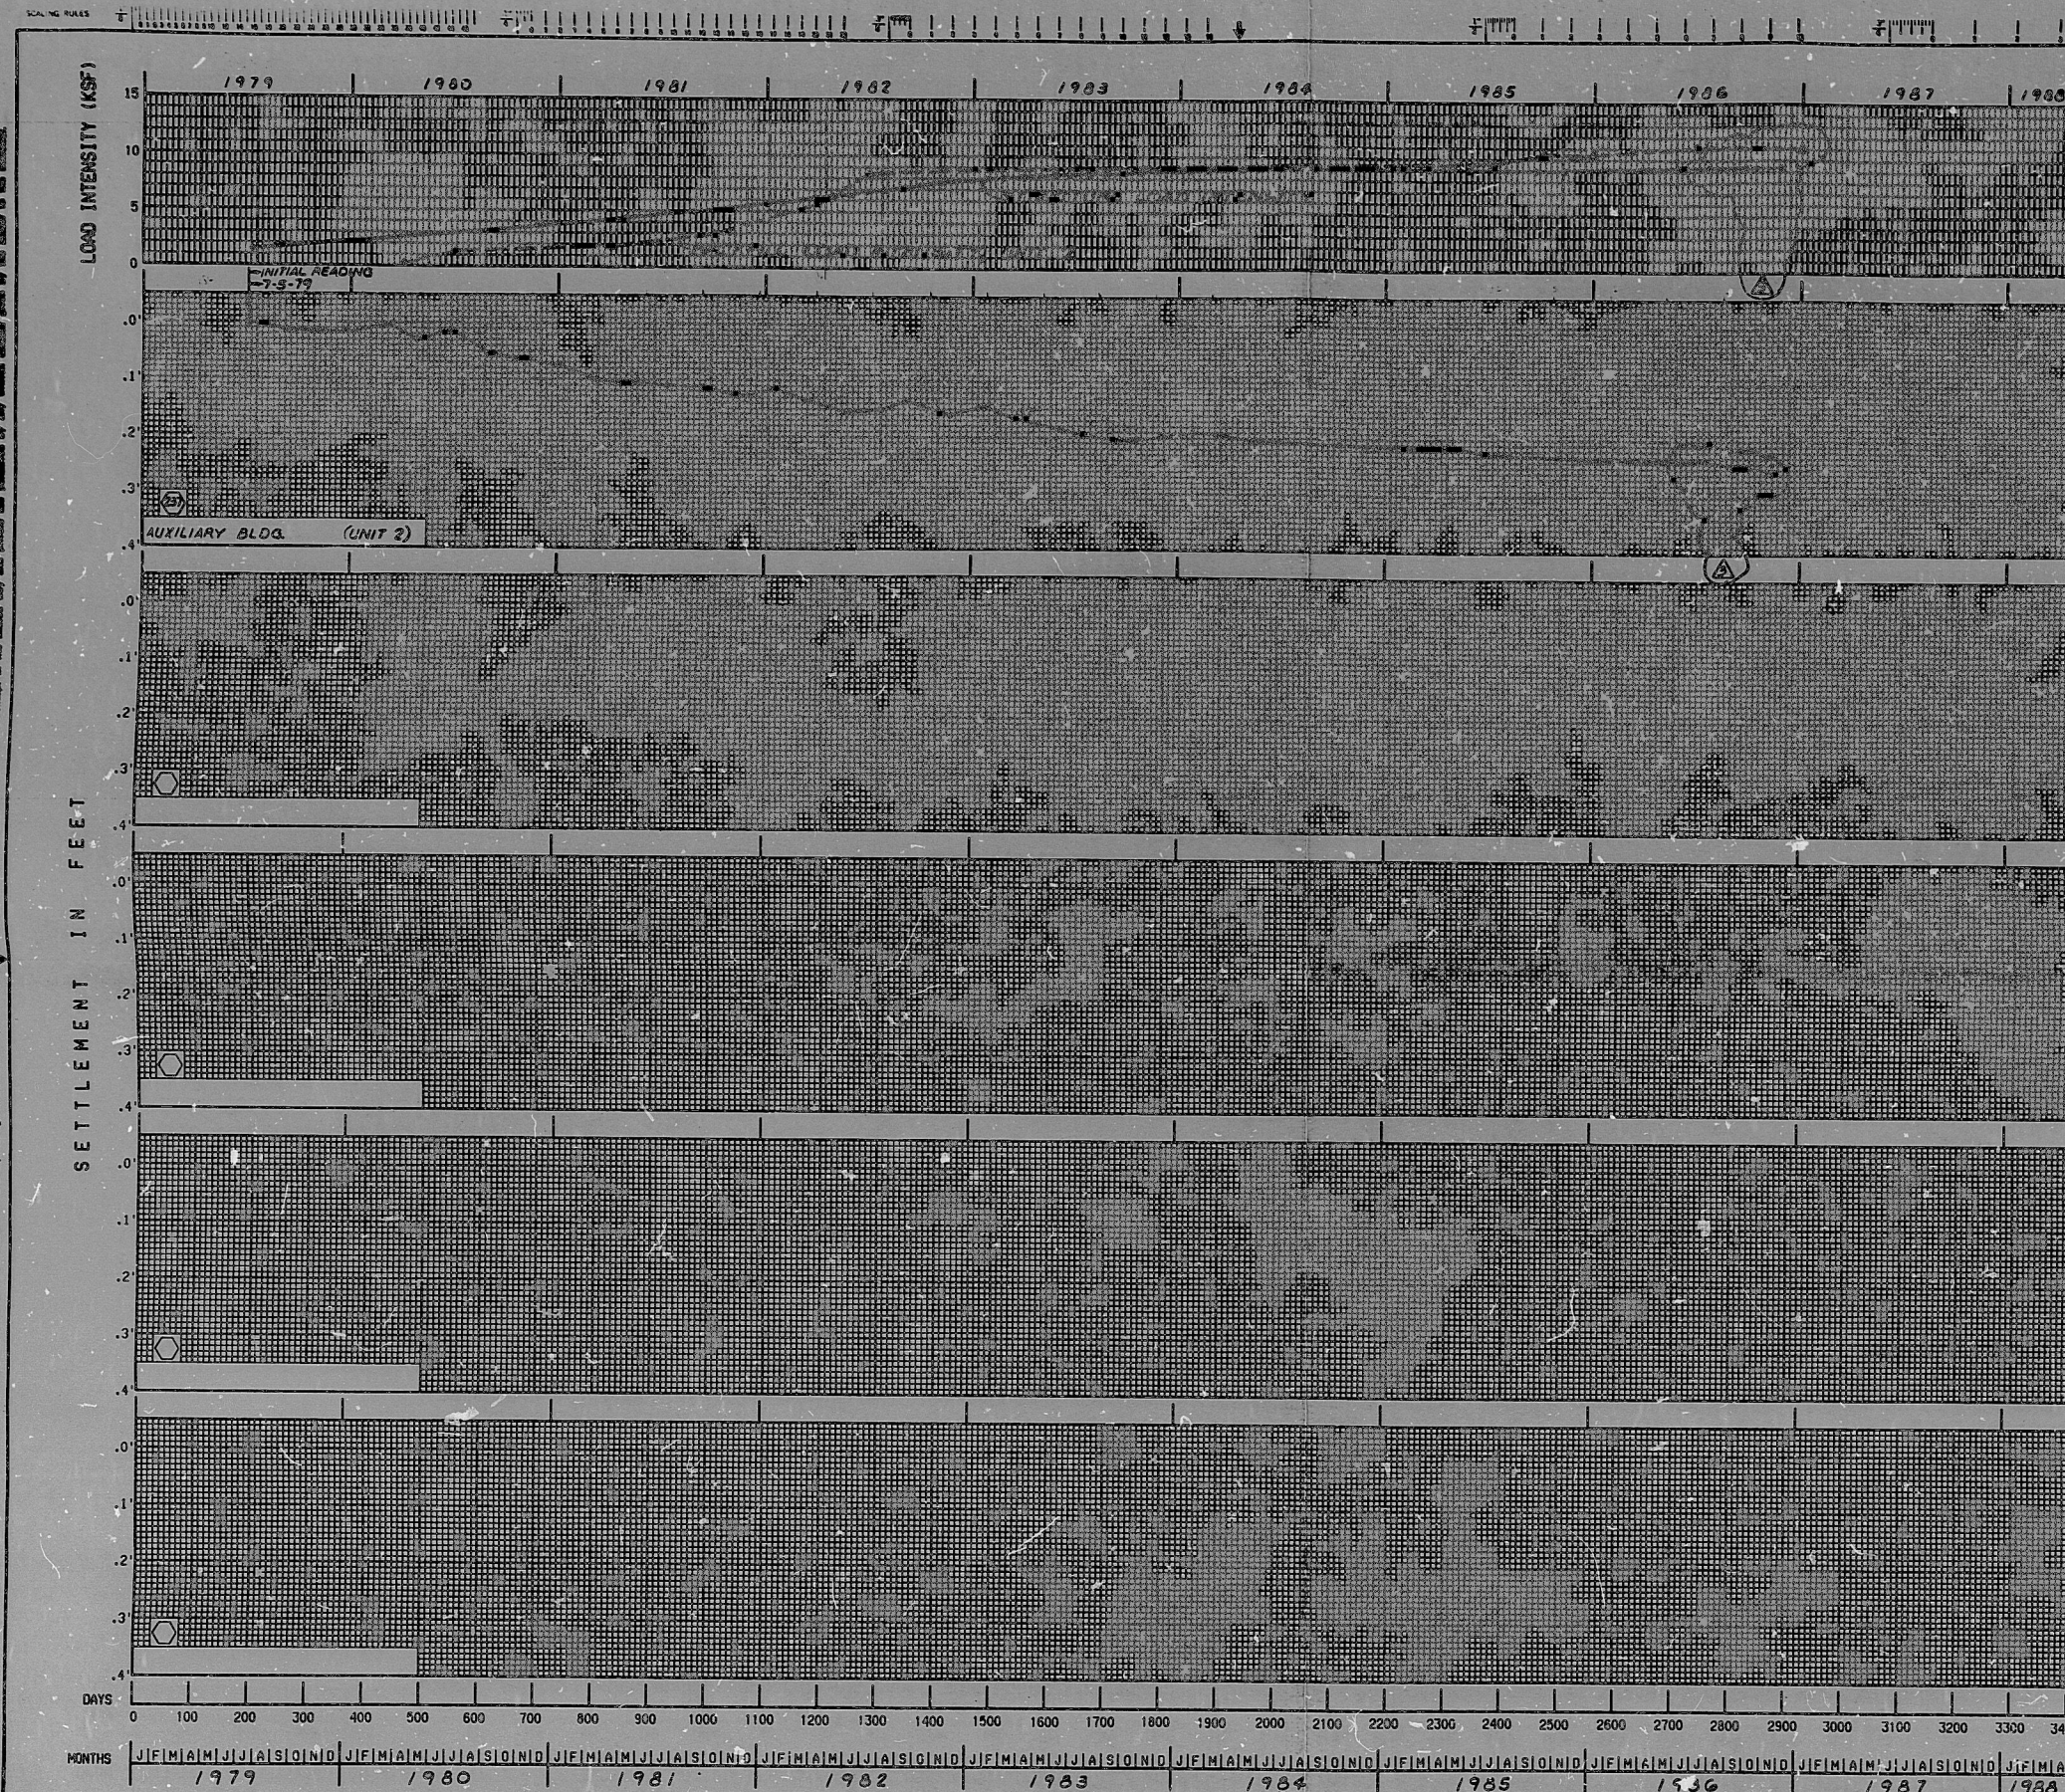

NOTES:
 1. ON GRAPH, ∇ INDICATES PLANT DEWATERING TURNED OFF APRIL 4, 1982.
 2. LOAD INTENSITY GRAPHS ARE BASED ON QUANTITY OF CONCRETE PLACED AT DATE INDICATED.

BECHTEL
 LOS ANGELES
 GEORGIA POWER COMPANY
 ALVIN W. VOGTLE NUCLEAR PLANT
 SETTLEMENT SUMMARY
 AUXILIARY BUILDING - SHEET 2

SCALE	NO.	DATE	BY	CHKD.	APP'D.	REV.
AX2000V009	3					

TI
APERTURE
CARD

8706050312

PDR RIDS

