


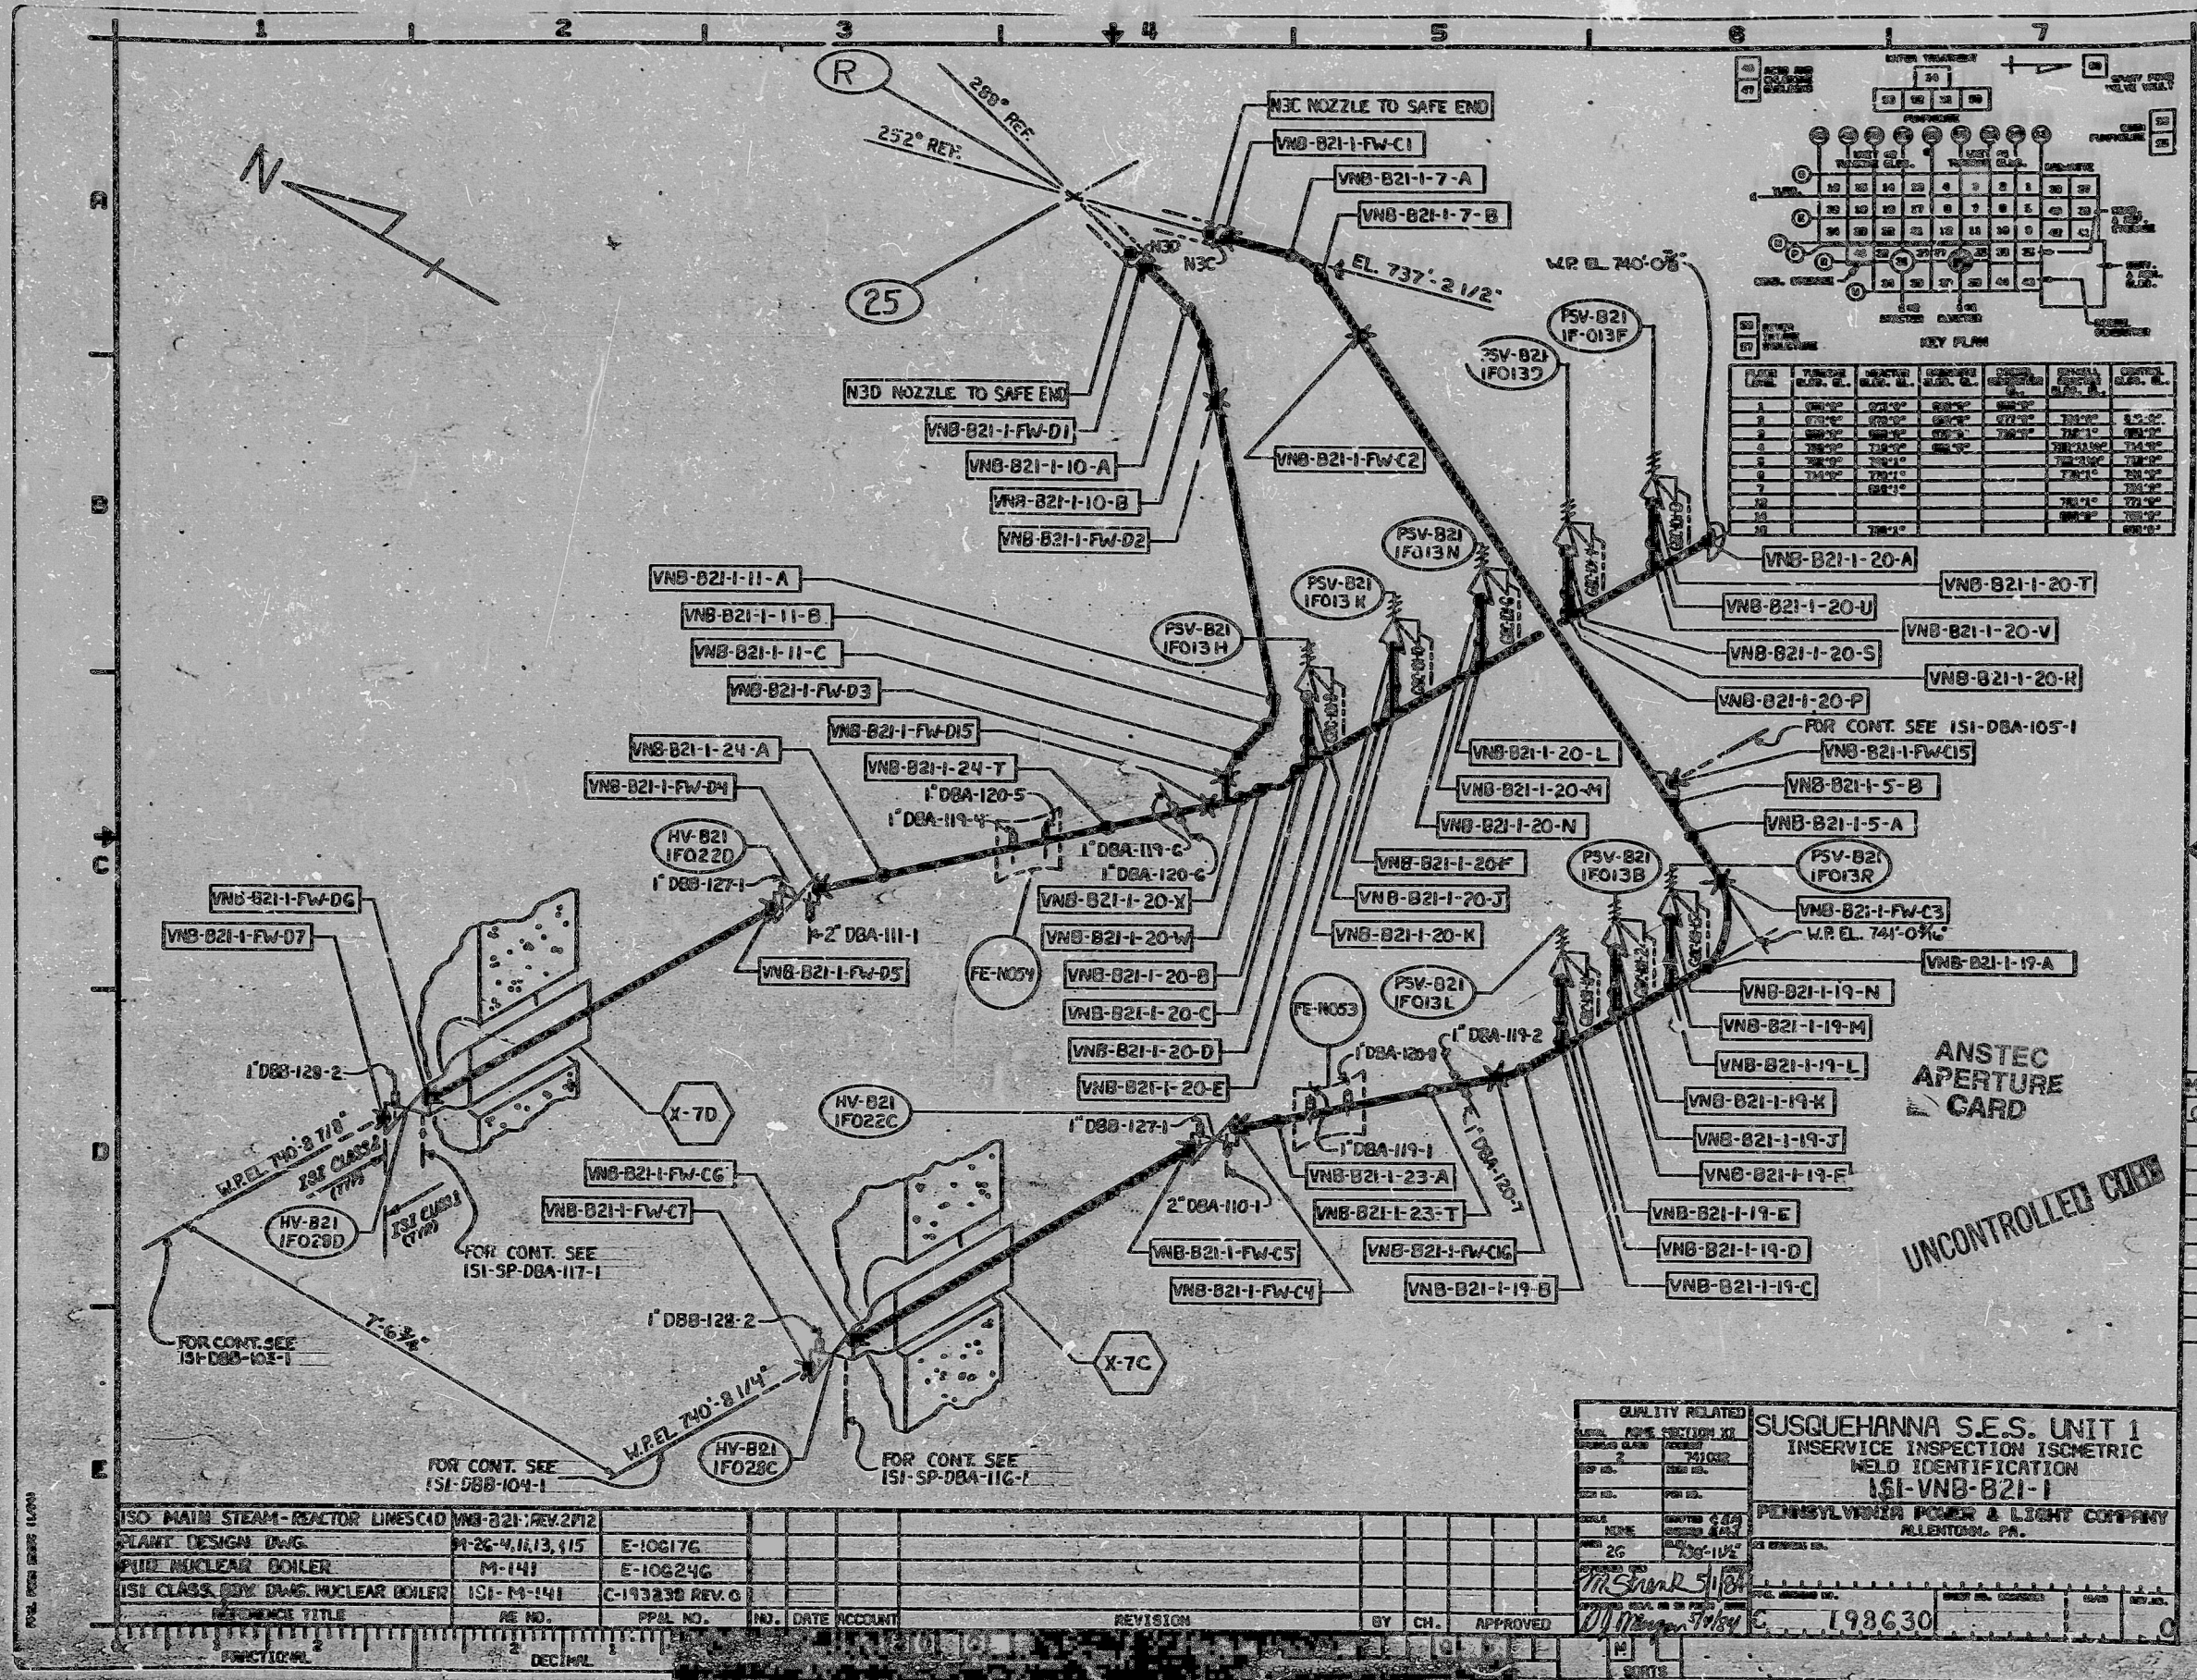

ISO MAIN STEAM-REACTOR LINES	VNB-821-REV.2/12	
PLANT DESIGN DWG.	M-26-4.11.13.115	E-106176
NUCLEAR BOILER	M-141	E-106246
ISO CLASS. BOY. DWG. NUCLEAR BOILER	ISI-M-141	C-193230 REV.0
REFERENCE TITLE	RE NO.	PPAL NO.
FUNCTIONAL	NO.	DATE
DECIMAL	ACCOUNT	REVISION
	BY	CH.
	APPROVED	
	SURVE	

QUALITY RELATED		SUSQUEHANNA S.E.S. UNIT 1	
INSERVICE INSPECTION ISOMETRIC		WELD IDENTIFICATION	
ISI-VNB-821-1		PENNSYLVANIA POWER & LIGHT COMPANY	
ALLENSTOWN, PA.		198630	

PDR RIDS

9507130220

