

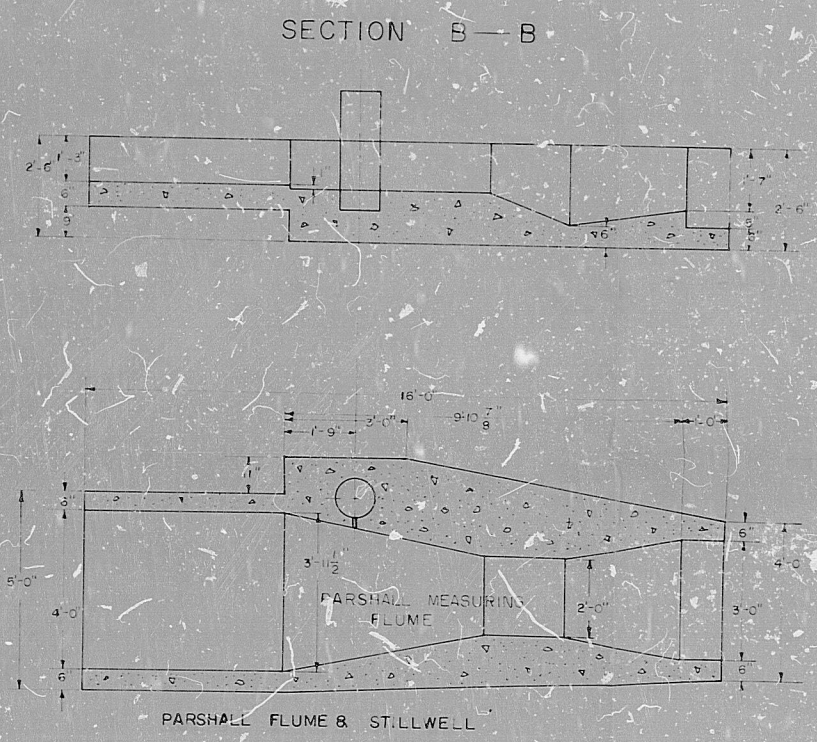
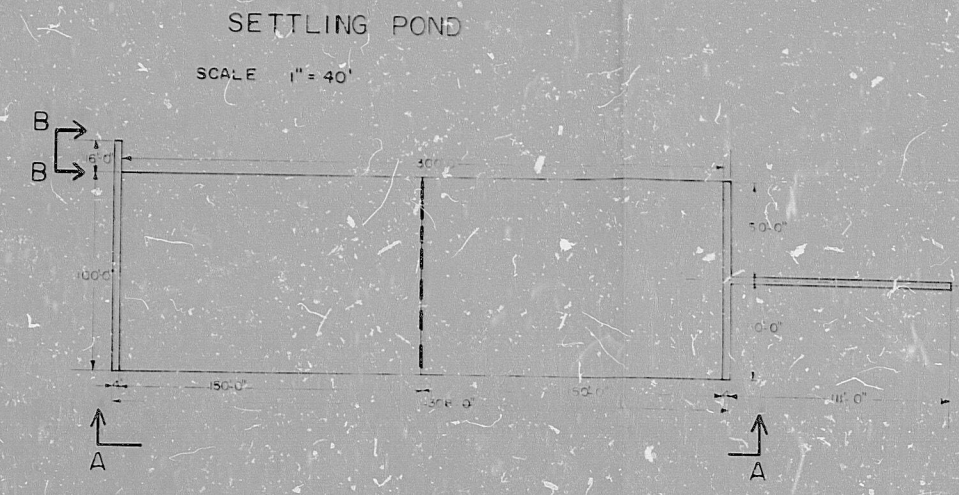


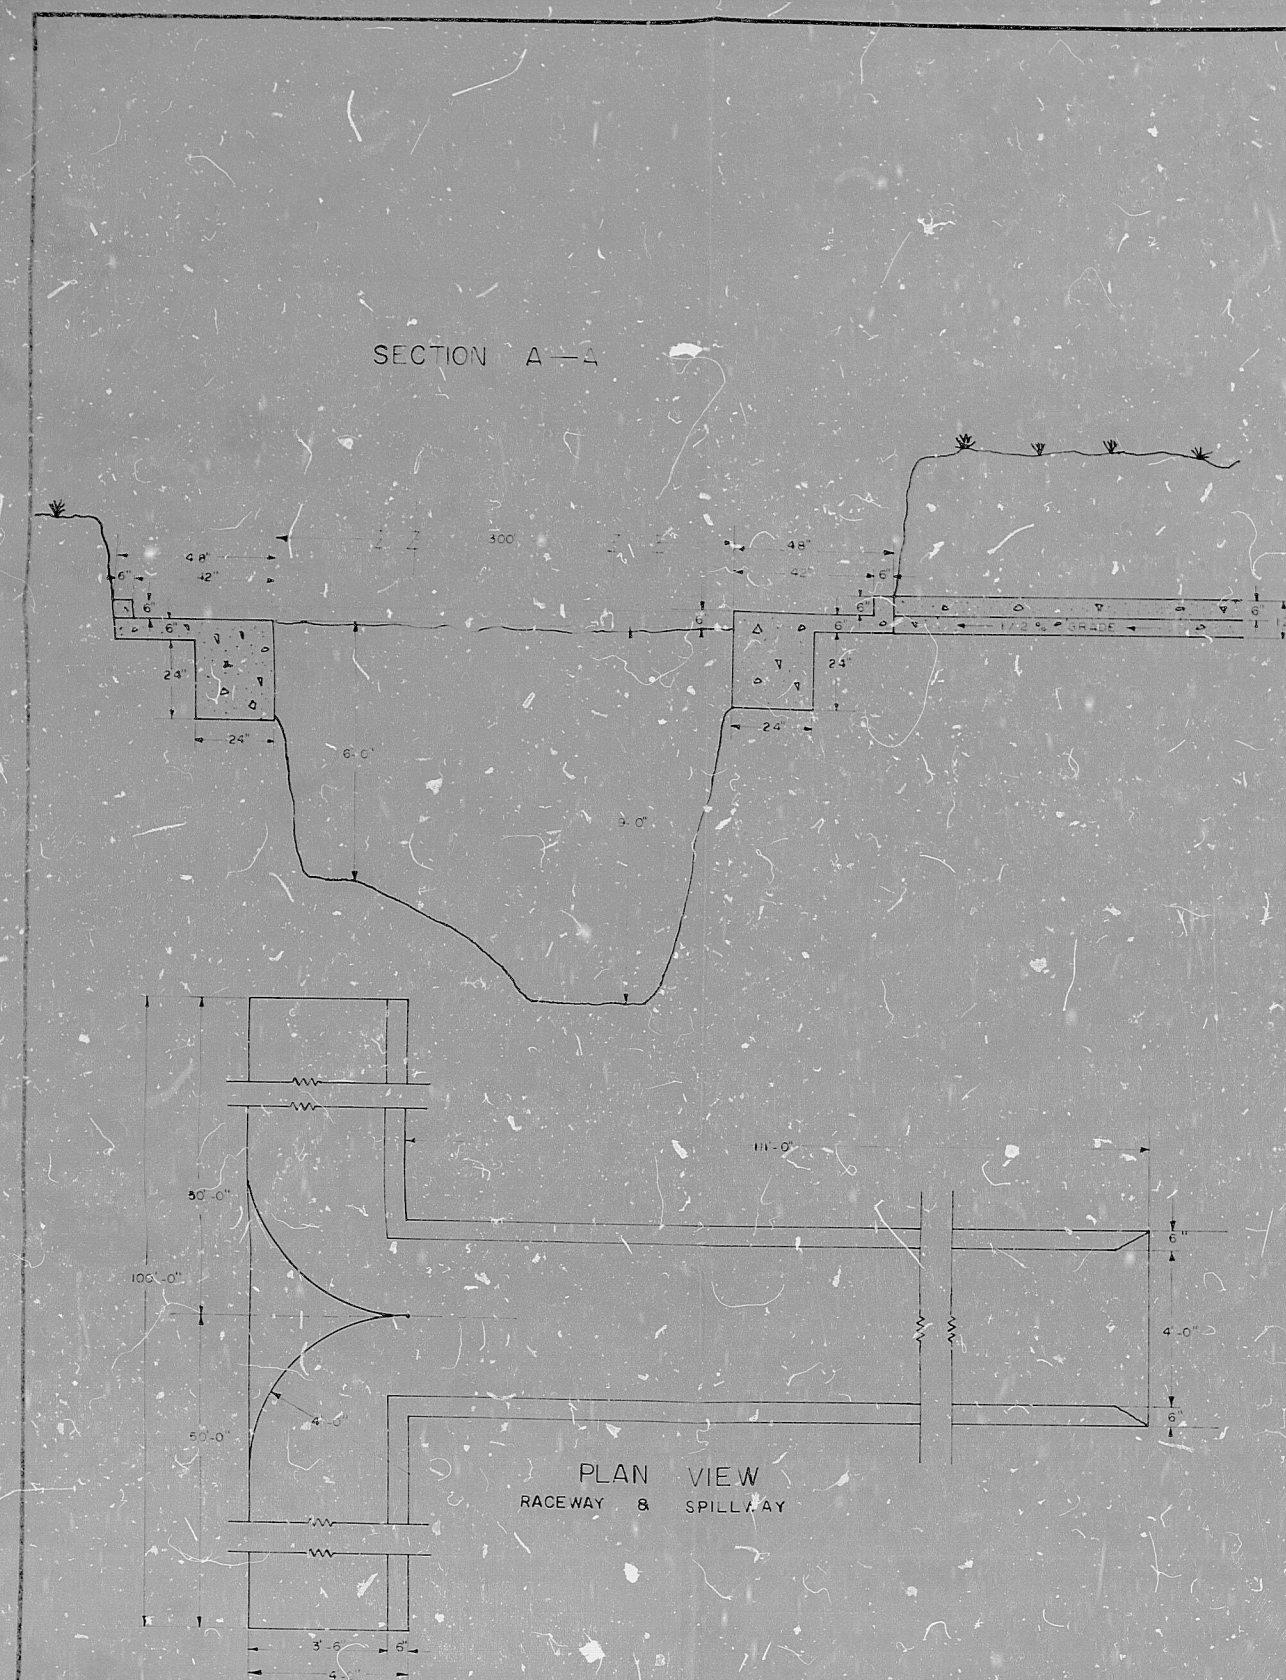

REVISIONS				REFERENCES				REFERENCES				SCALE		MINE WATER TREATMENT FACILITY		KERR MCGEE CORPORATION	
NO.	DATE	BY		DRG. NO.		DRG. NO.		SCALE		SECTION 35	T. 14N. R. 9W.	DIVISION		LOCATION		DRAWING NO.	
								1" = 40'								IX-3	

9803260179

APERTURE CARD

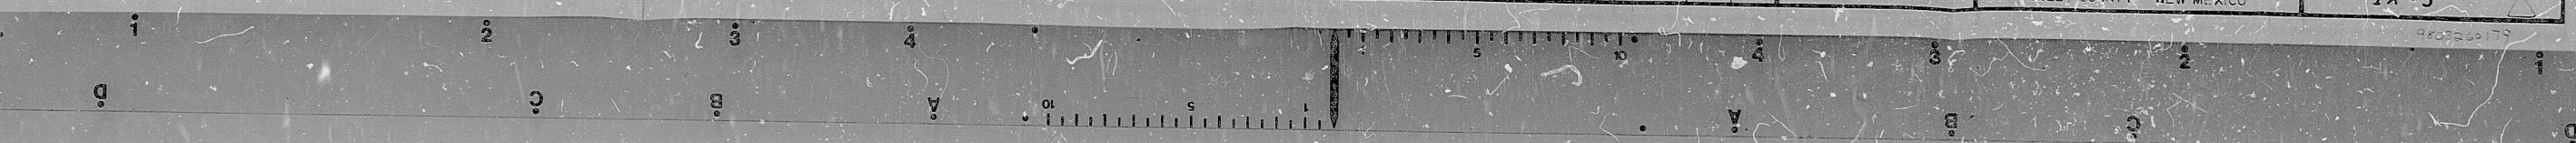

9803260179

PDR RDS

9803260179

