


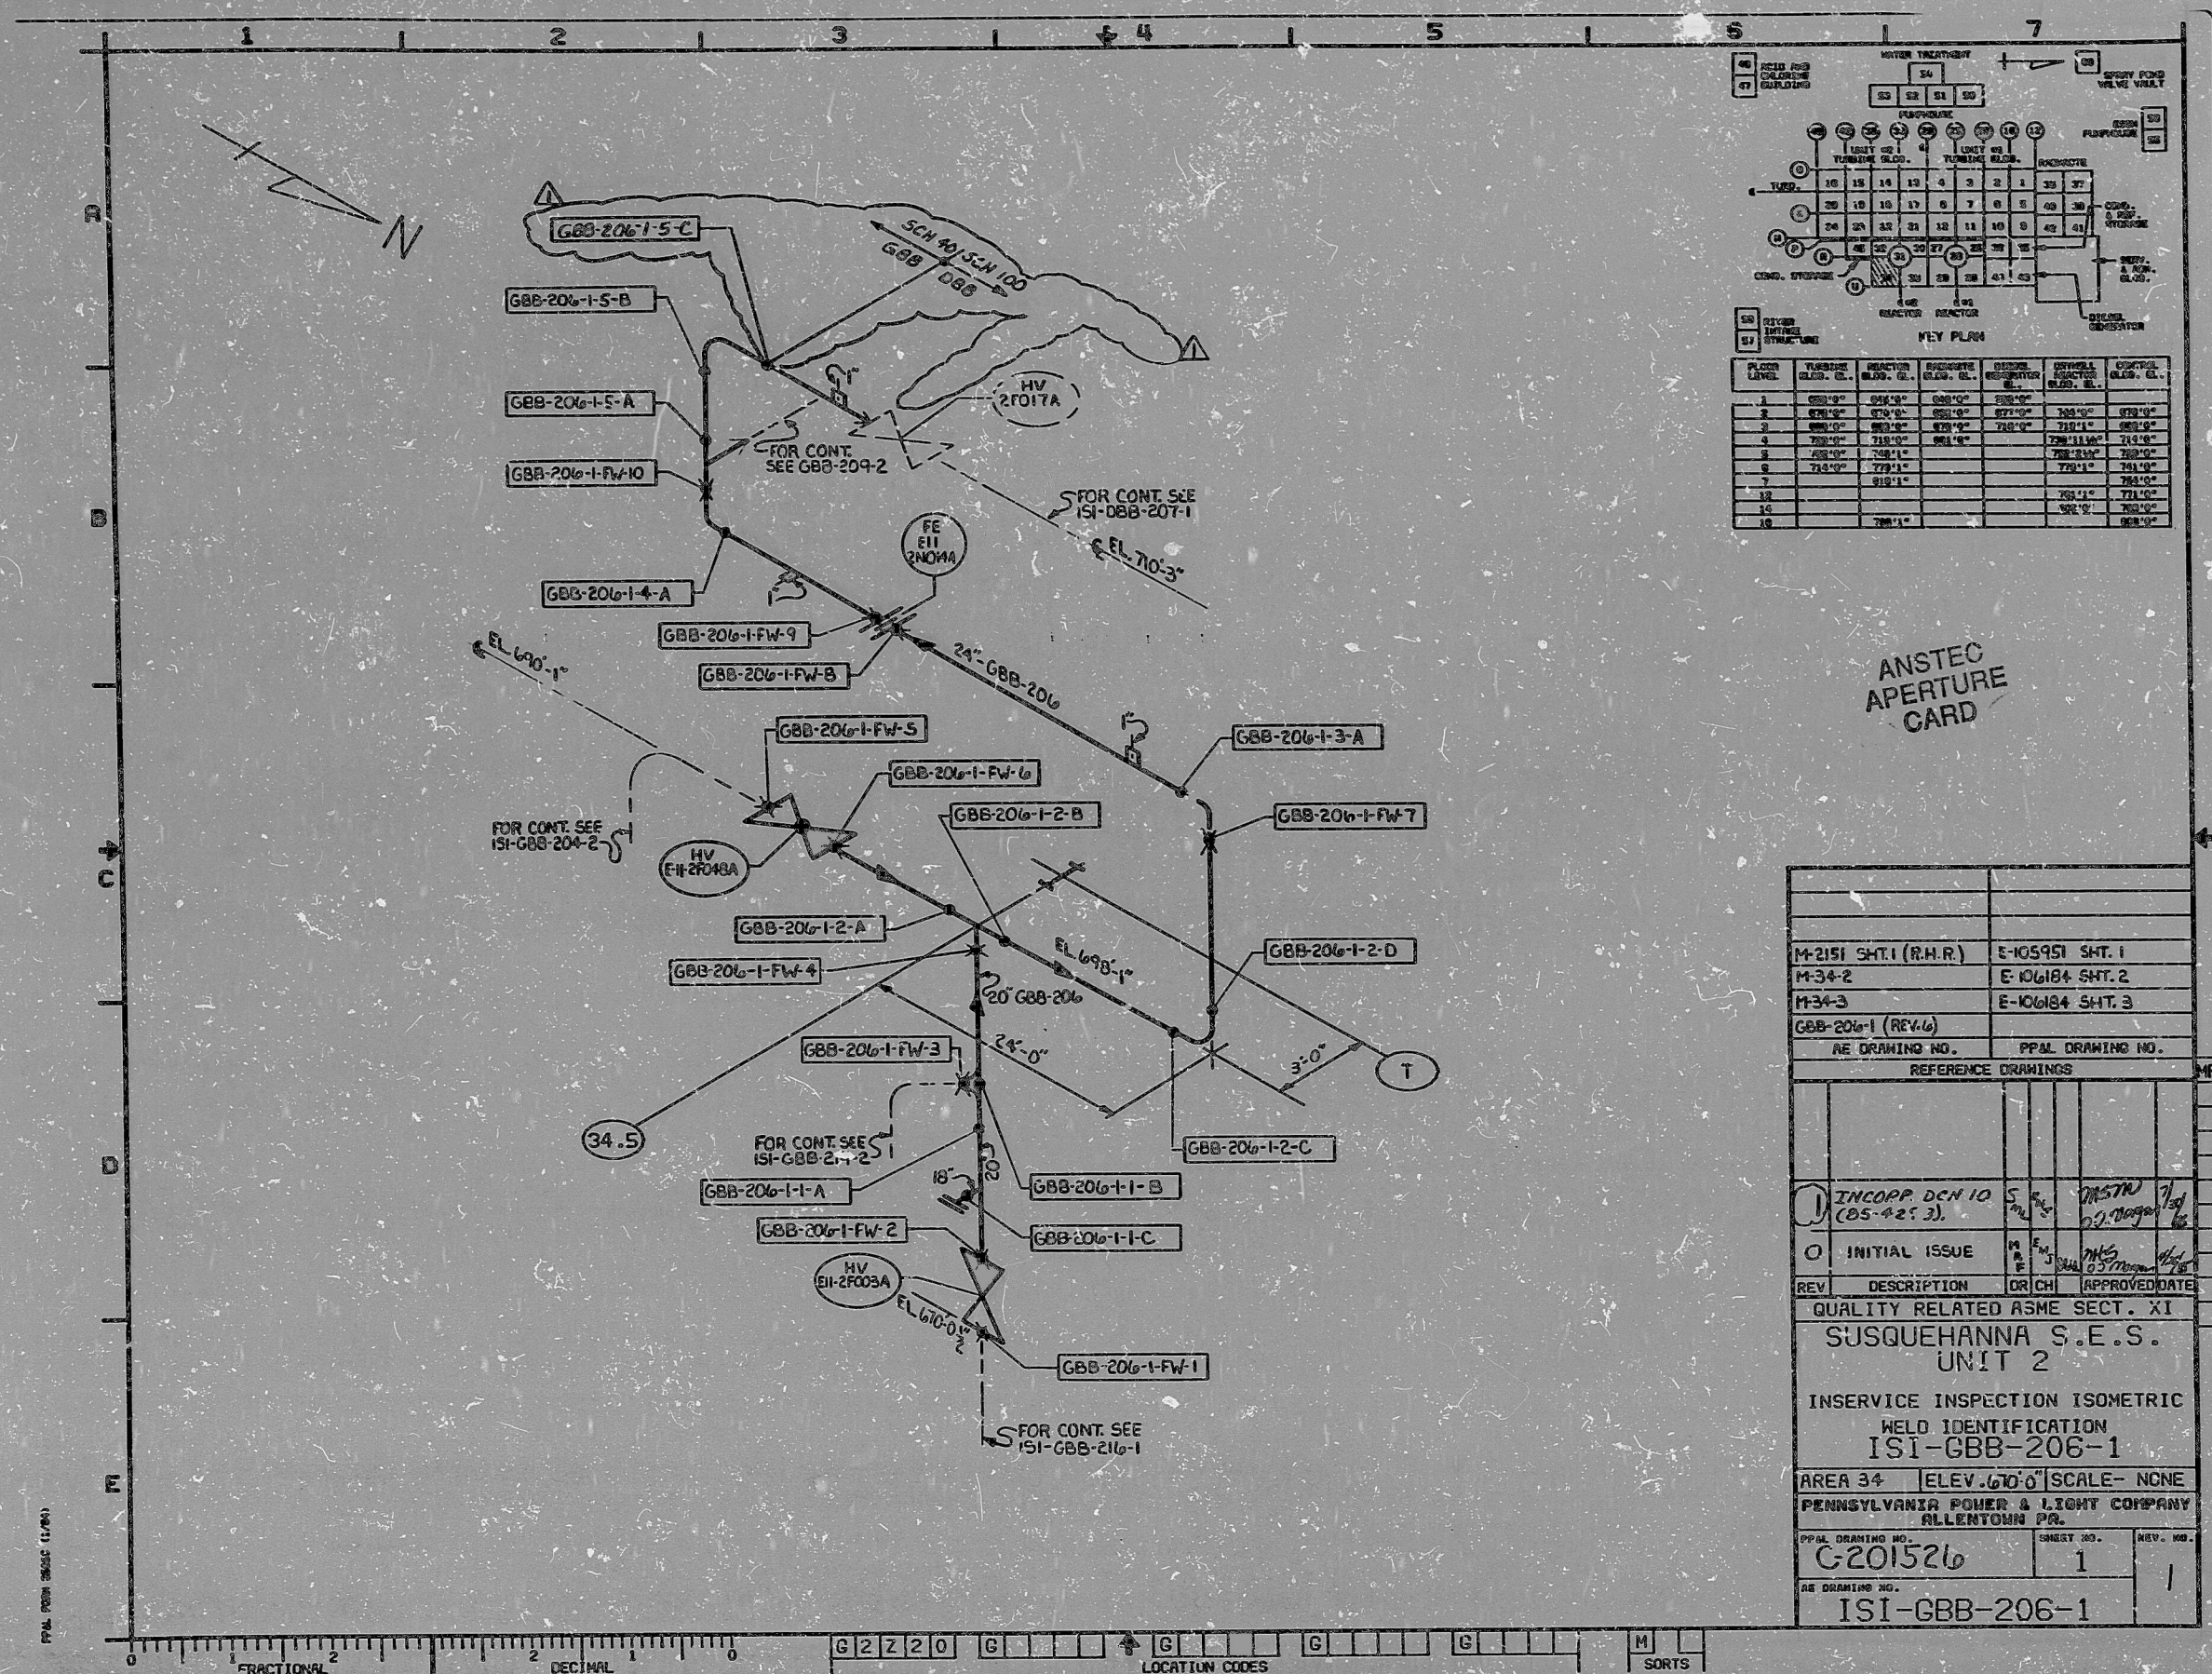

46 PUMP AND CALORIER BUILDING

47

48

ANSTEC
APERTURE
CARD

M-2151 SHT.1 (R.H.R.)		E-105951 SHT.1	
M-34-2		E-106184 SHT.2	
M-34-3		E-106184 SHT.3	
GBB-206-1 (REV.6)			
RE DRAWING NO.		PPM DRAWING NO.	
REFERENCE DRAWINGS			
INCORP DEN 10 (05-425.3)			
INITIAL ISSUE			
REV	DESCRIPTION	OR CH	APPROVED DATE
QUALITY RELATED ASME SECT. XI			
SUSQUEHANNA S.E.S.			
UNIT 2			
INSERVICE INSPECTION ISOMETRIC			
WELD IDENTIFICATION			
ISI-GBB-206-1			
AREA 34		ELEV. 600'-0" SCALE- NONE	
PENNSYLVANIA POWER & LIGHT COMPANY			
ALLENTOWN PA.			
PPM DRAWING NO.	SNST. NO.	REV. NO.	
G-201526	1	1	
RE DRAWING NO.			
ISI-GBB-206-1			

16X I CERTIFY THAT THE IMAGE CONTAINED ON THIS FRAME WAS MADE IN THE NORMAL AND REGULAR COURSE OF BUSINESS, ON THE DATE STATED BELOW, AND THAT IT IS AN ACCURATE REPRODUCTION OF THE DOCUMENT SUBMITTED TO SING CORRESPONDENCE AND DRAWING FILES.

DATE: 8/8/81

16X

UNCONTROLLED COPY

PDR RIDS

9507140310

