


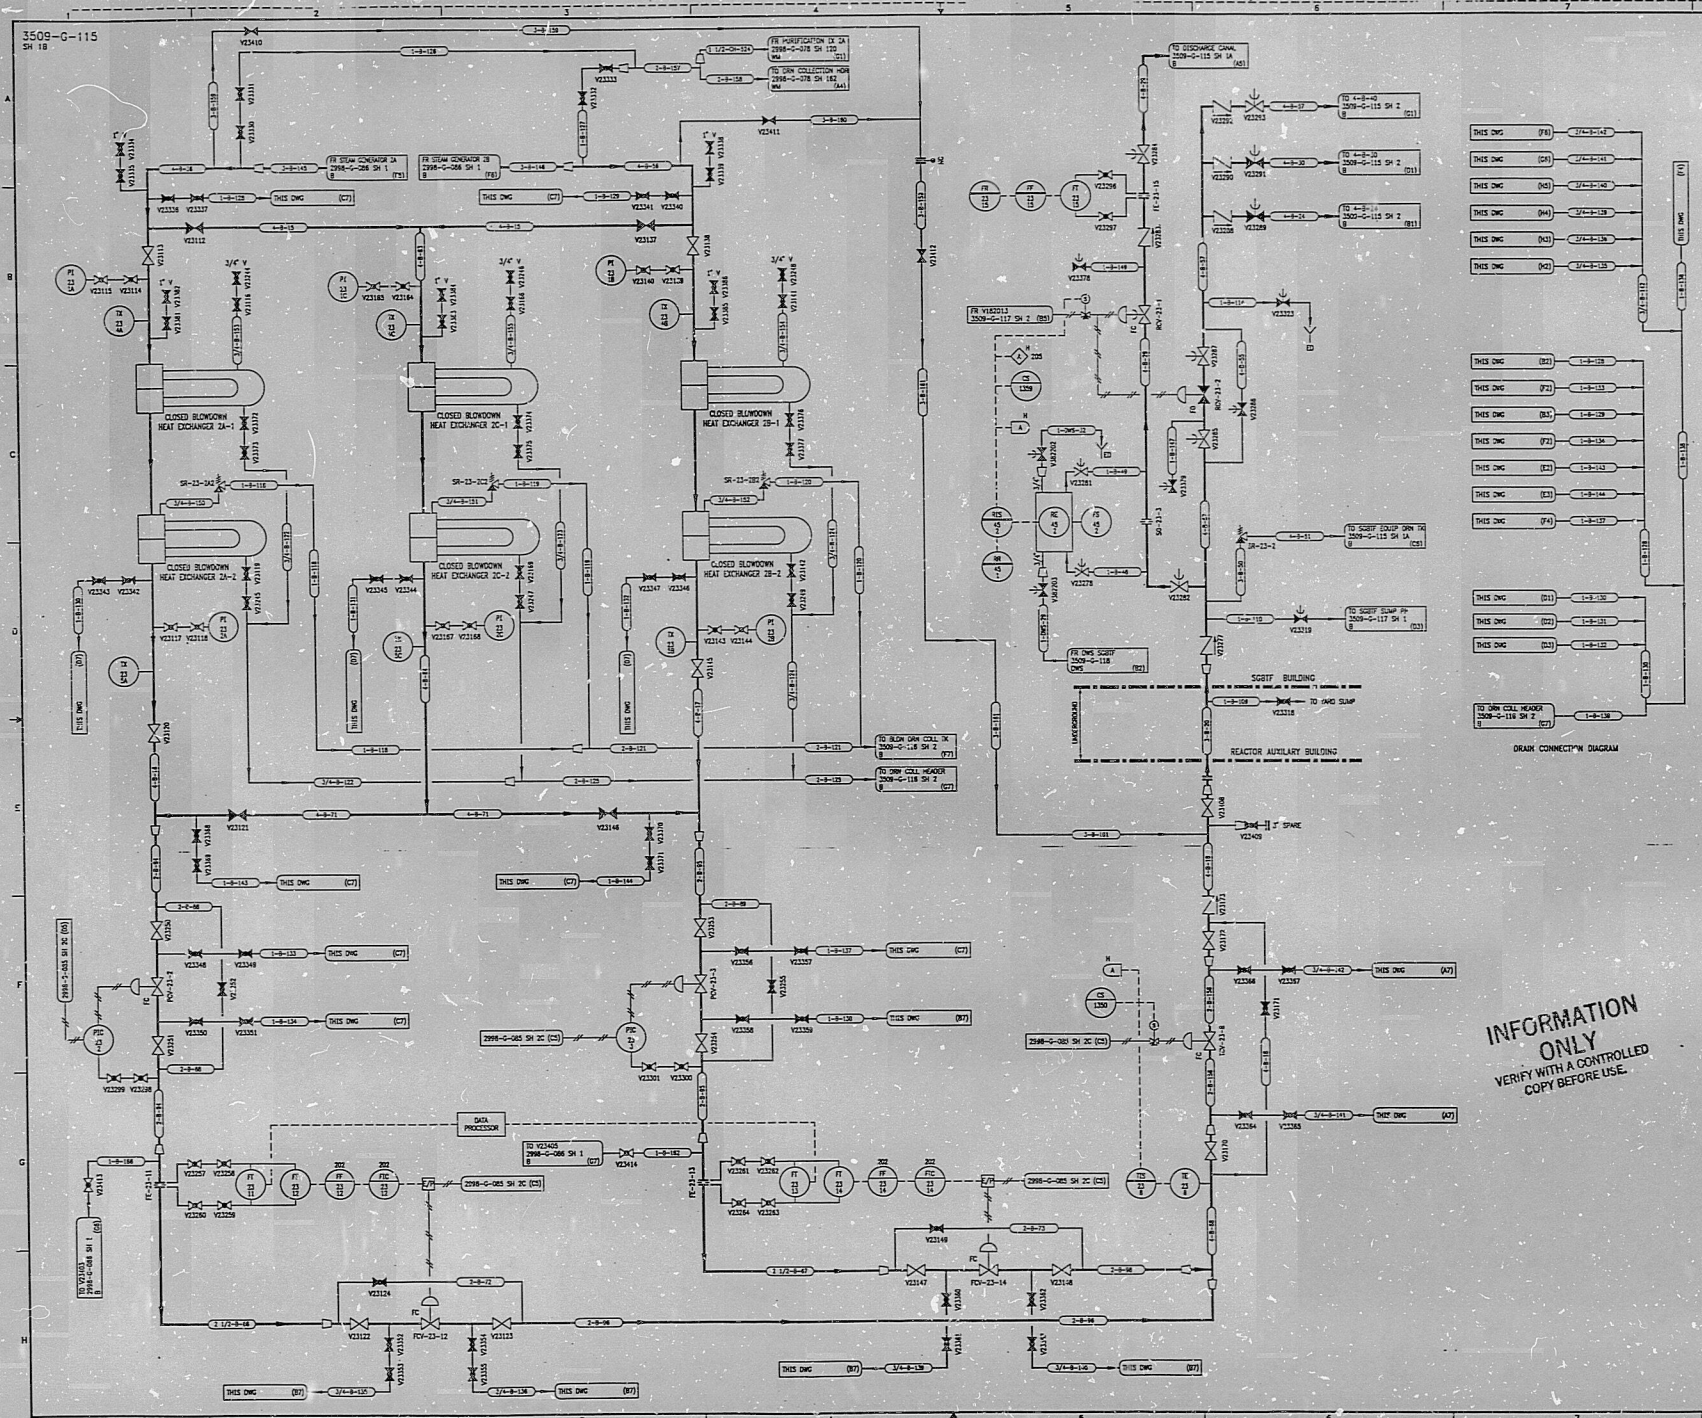

REVISIONS				
NO.	DATE	DESCRIPTION	BY	APPROVED
23	1/18/77	REVISED: REVISION	CS	JAL

INFORMATION
ONLY
VERIFY WITH A CONTROLLED
COPY BEFORE USE.

REFERENCE DRAWINGS	
PIPE SYMBOLS & INSTRUMENT SYMBOLS	2998-G-178 SH 100
VALVE LIST	2998-G-178 SH 100
INSTRUMENT SYMBOLS	2998-G-178 SH 100
INSTRUMENT LIST	2998-G-178 SH 100

NOTE:
THIS DRAWING IS MADE FROM REV. 22
OF DRAWING 3509-G-115 SH 1
AND PART OF REV. 23
OF DRAWING 3509-G-115 SH 2

REVISION OF THIS DRAWING MAY REQUIRE UPDATE OF
THE FOLLOWING DOCUMENTS:
UNIT 1: PS&I FIGURE 10-4-1
UNIT 2: PS&I FIGURE 10-4-2

FLORIDA POWER & LIGHT COMPANY ST. LUCIE PLANT 1985 - 800 MW EXTENSION - UNIT 2 FLOW DIAGRAM STEAM GENERATOR BLOWDOWN PROCESS SYSTEM	
DESIGNED BY	DATE
APPROVED BY	DATE
REVISED BY	DATE

DRAWING
NUMBER
3509-G-115
SH 18

DRAWING NUMBER
3509-G-115
SH 18

NUMBER
3509-G-115
SH 18

APERTURE
CARD

9906160292

PDR RIDS

9906160292

