


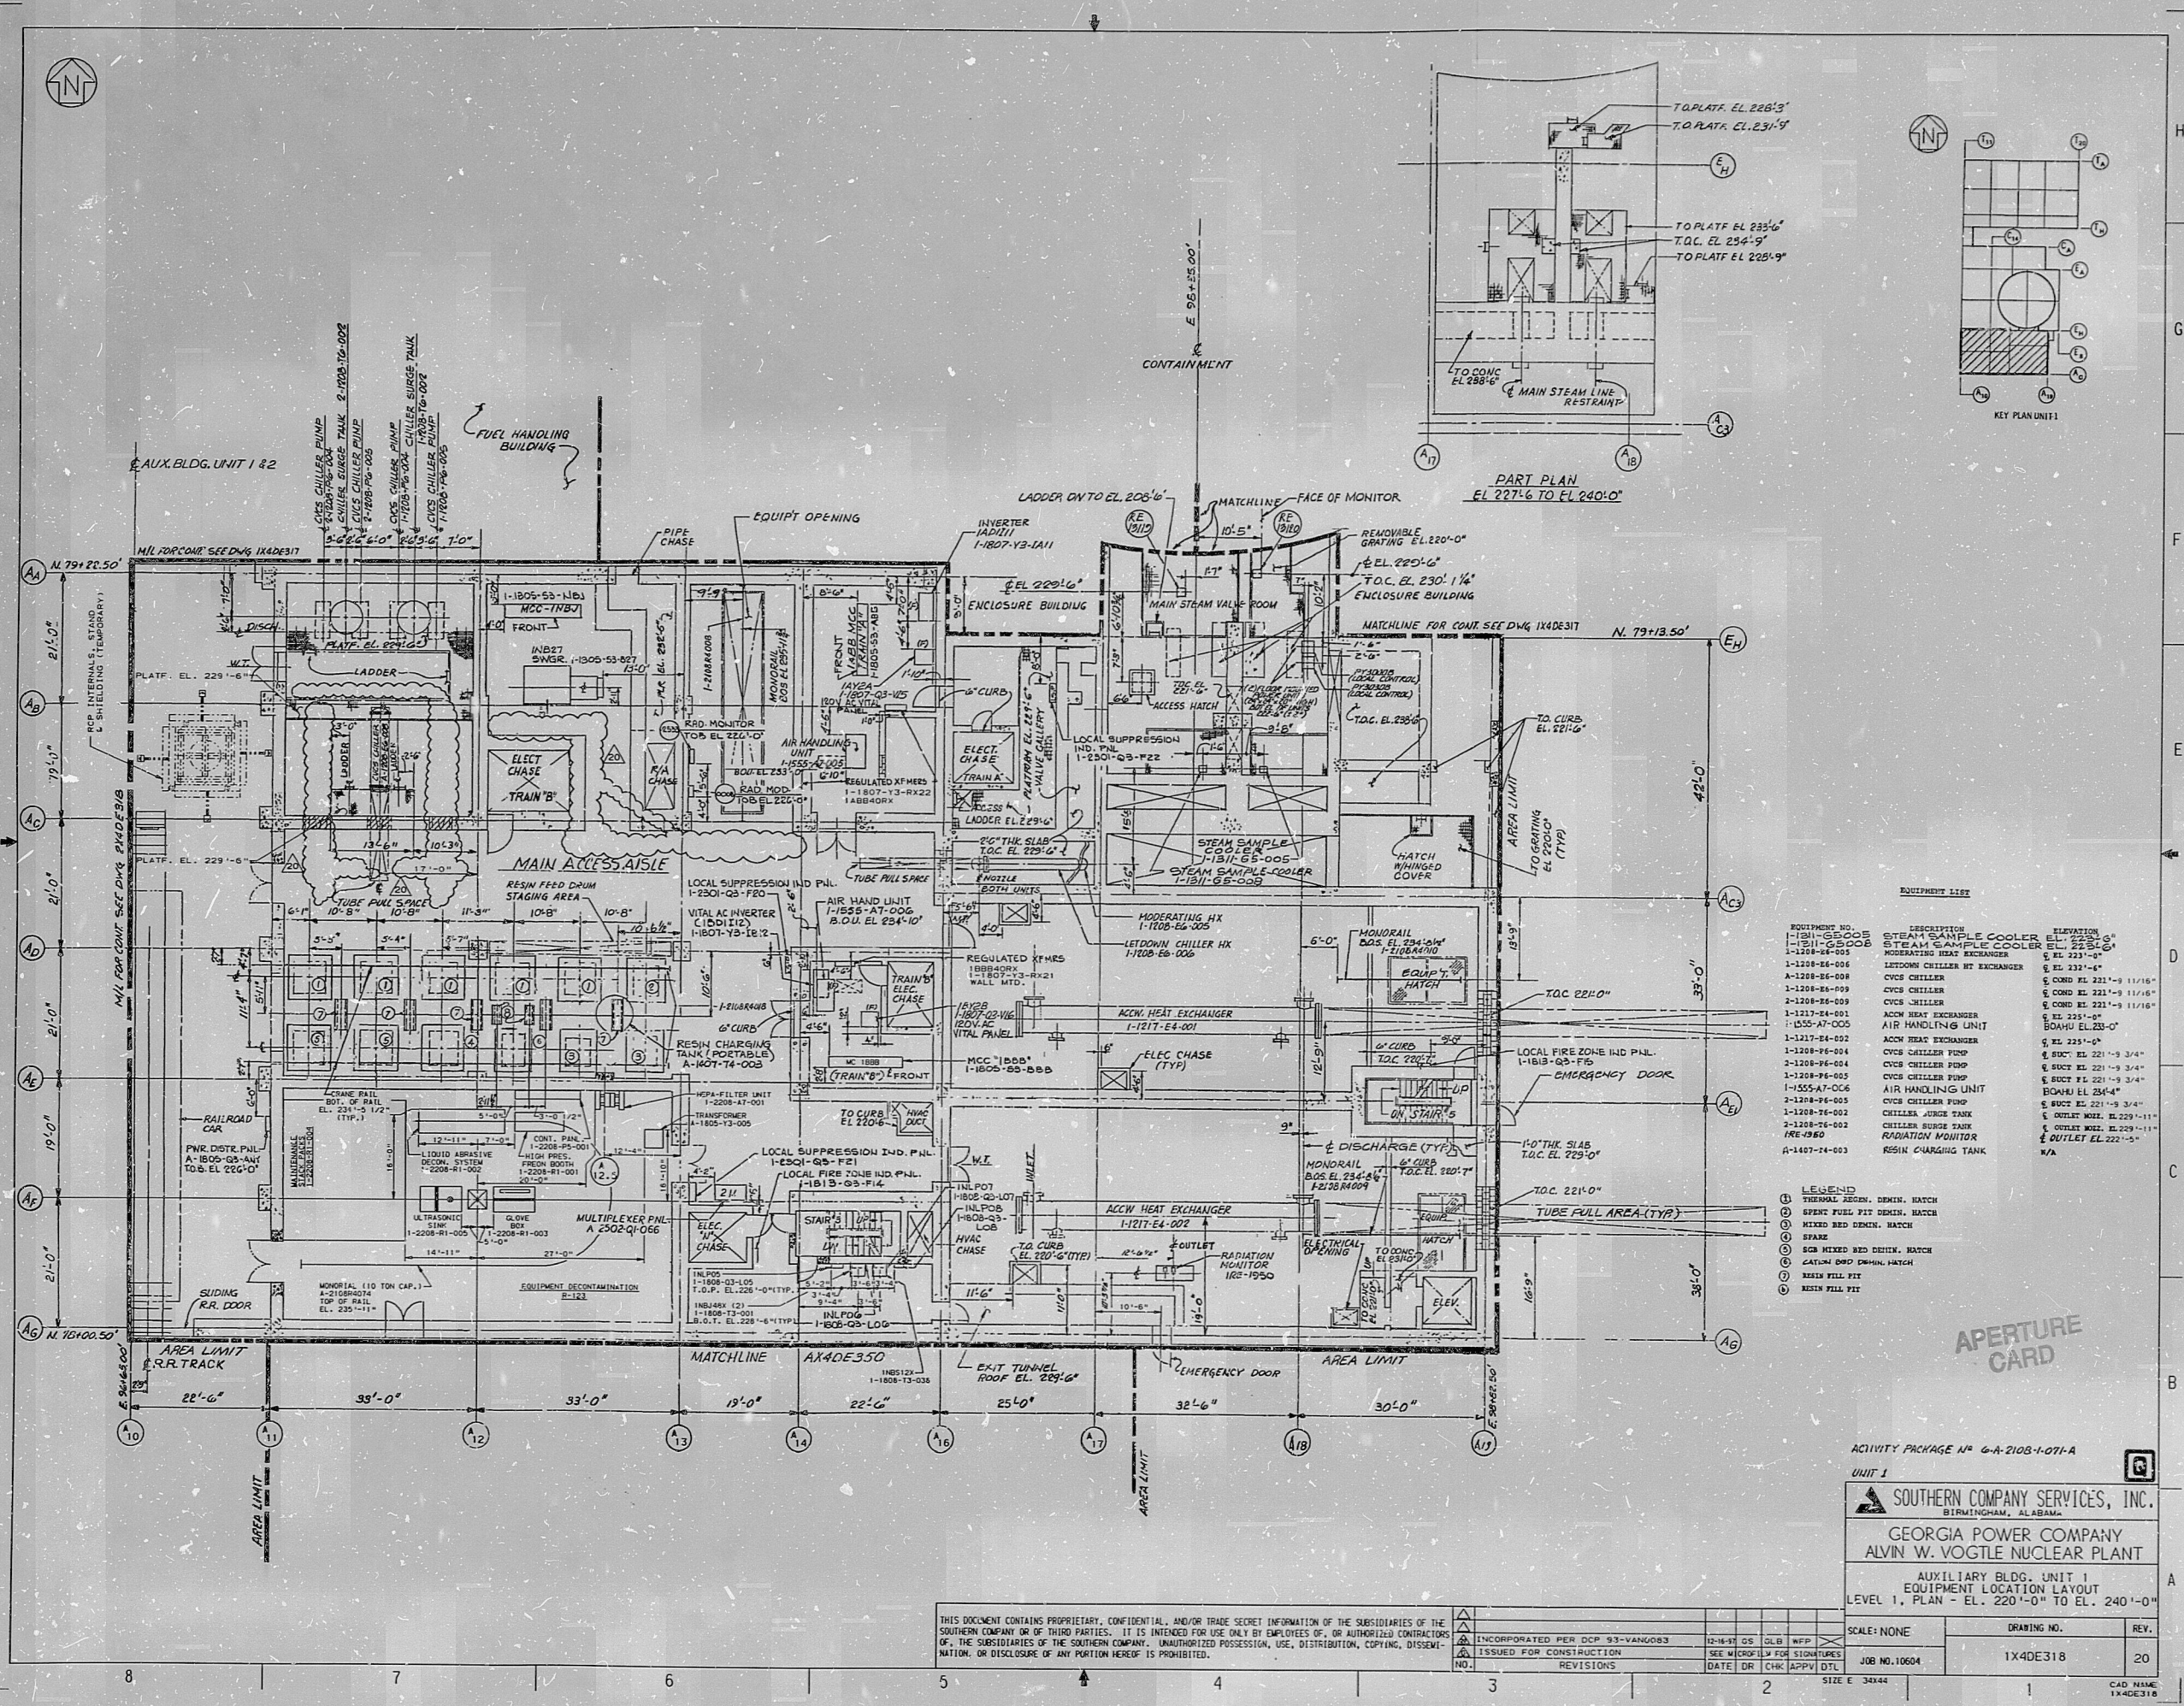

EQUIPMENT LIST

EQUIPMENT NO.	DESCRIPTION	ELEVATION
1-181-65-003	STEAM SAMPLE COOLER	EL. 228'-6"
1-181-65-004	STEAM SAMPLE COOLER	EL. 228'-6"
1-1208-24-005	MODERATING HEAT EXCHANGER	EL. 223'-6"
1-1208-24-006	LEEDOM CHILLER HT EXCHANGER	EL. 223'-6"
1-1208-24-007	CYCS CHILLER	EL. 223'-6"
1-1208-24-008	CYCS CHILLER	EL. 223'-6"
1-1208-24-009	CYCS CHILLER	EL. 223'-6"
1-1208-24-010	CYCS CHILLER	EL. 223'-6"
1-1208-24-011	ACCH HEAT EXCHANGER	EL. 223'-6"
1-1208-24-012	ACCH HEAT EXCHANGER	EL. 223'-6"
1-1208-24-013	CYCS CHILLER PUMP	EL. 223'-6"
1-1208-24-014	CYCS CHILLER PUMP	EL. 223'-6"
- LEGEND**
- 1-181-65-003
 - 1-181-65-004
 - 1-1208-24-005
 - 1-1208-24-006
 - 1-1208-24-007
 - 1-1208-24-008
 - 1-1208-24-009
 - 1-1208-24-010
 - 1-1208-24-011
 - 1-1208-24-012
 - 1-1208-24-013
 - 1-1208-24-014
 - 1-1208-24-015
 - 1-1208-24-016
 - 1-1208-24-017
 - 1-1208-24-018
 - 1-1208-24-019
 - 1-1208-24-020
 - 1-1208-24-021
 - 1-1208-24-022
 - 1-1208-24-023
 - 1-1208-24-024
 - 1-1208-24-025
 - 1-1208-24-026
 - 1-1208-24-027
 - 1-1208-24-028
 - 1-1208-24-029
 - 1-1208-24-030
 - 1-1208-24-031
 - 1-1208-24-032
 - 1-1208-24-033
 - 1-1208-24-034
 - 1-1208-24-035
 - 1-1208-24-036
 - 1-1208-24-037
 - 1-1208-24-038
 - 1-1208-24-039
 - 1-1208-24-040
 - 1-1208-24-041
 - 1-1208-24-042
 - 1-1208-24-043
 - 1-1208-24-044
 - 1-1208-24-045
 - 1-1208-24-046
 - 1-1208-24-047
 - 1-1208-24-048
 - 1-1208-24-049
 - 1-1208-24-050

ACTIVITY PACKAGE NO. 6-A-2108-1-071-A
UNIT 1
SOUTHERN COMPANY SERVICES, INC.
BIRMINGHAM, ALABAMA
GEORGIA POWER COMPANY
ALVIN W. VOGTLE NUCLEAR PLANT
AUXILIARY BLDG. UNIT 1
EQUIPMENT LOCATION LAYOUT
LEVEL 1, PLAN - EL. 220'-0" TO EL. 240'-0"

NO.	REVISIONS	DATE	DR	CHK	APPV	DTL
1	INCORPORATED PER DCP 93-VAN0083	12-14-93	GS	SLB	WFP	
2	ISSUED FOR CONSTRUCTION	SEE WORKSHEET FOR SIGNATURES				

SCALE: NONE
DRAWING NO. 1X4DE318
REV. 20
JOB NO. 10604
SIZE E 34x44
CAD NAME 1X4DE318

9910140016

PDR RIDS

991014/0016

