



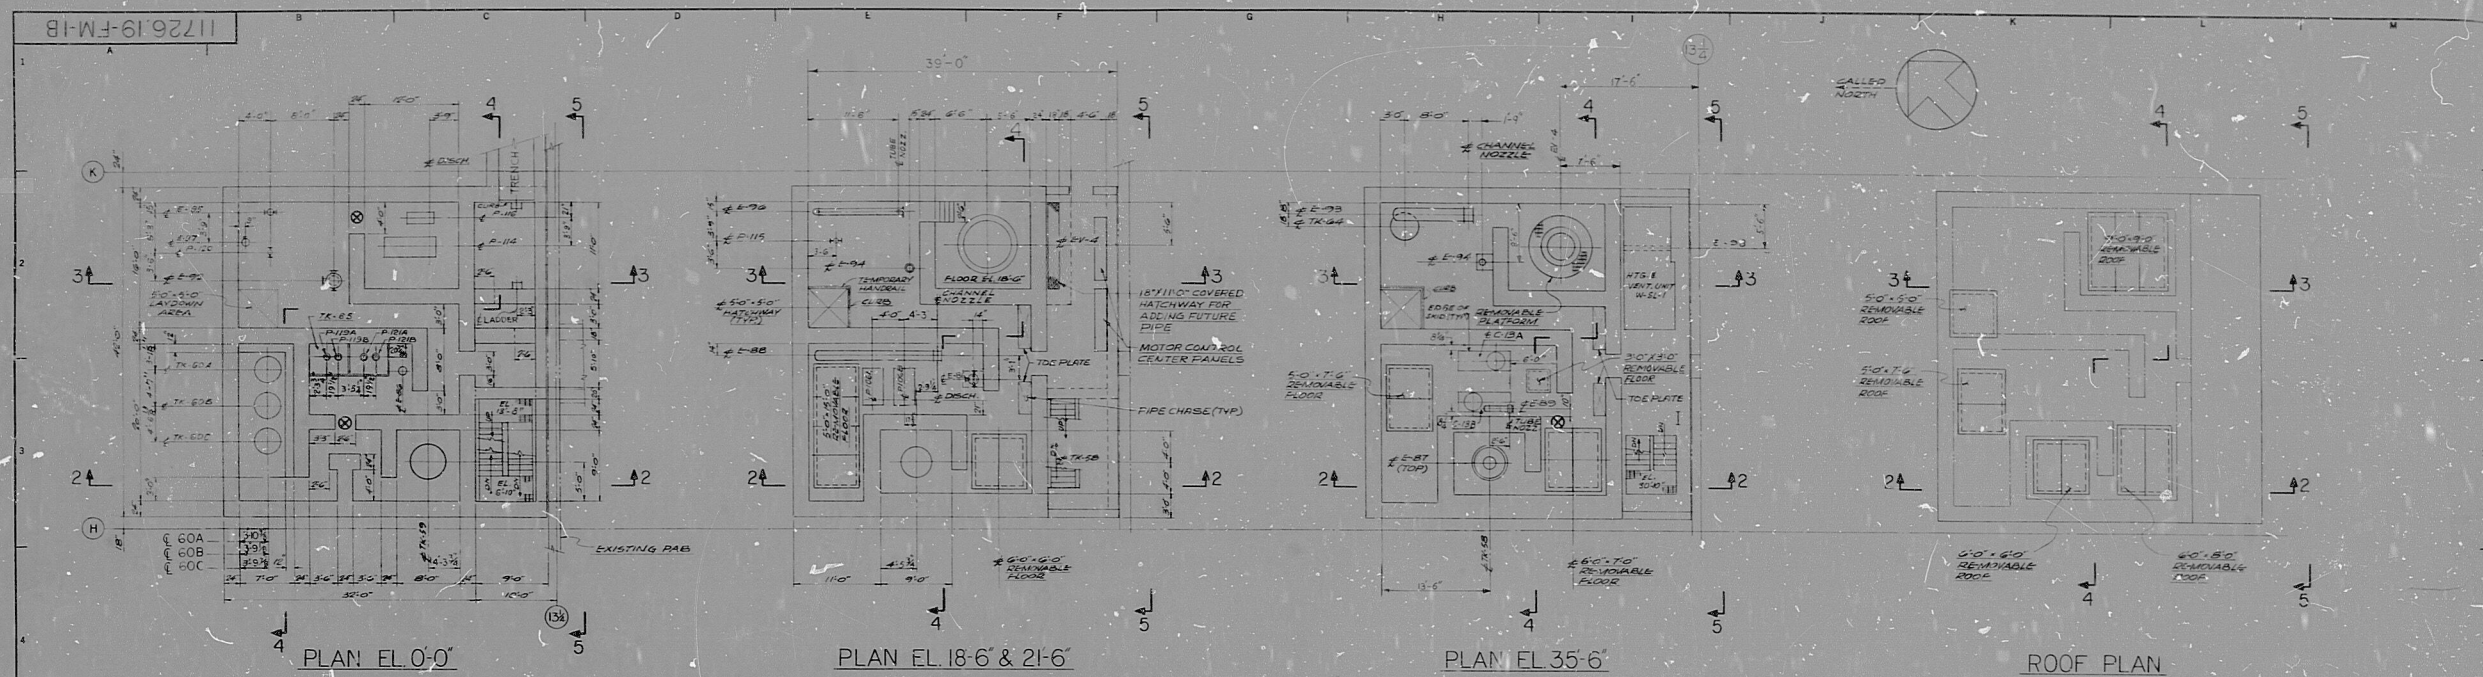

PLANS-WASTE DISPOSAL BUILDING

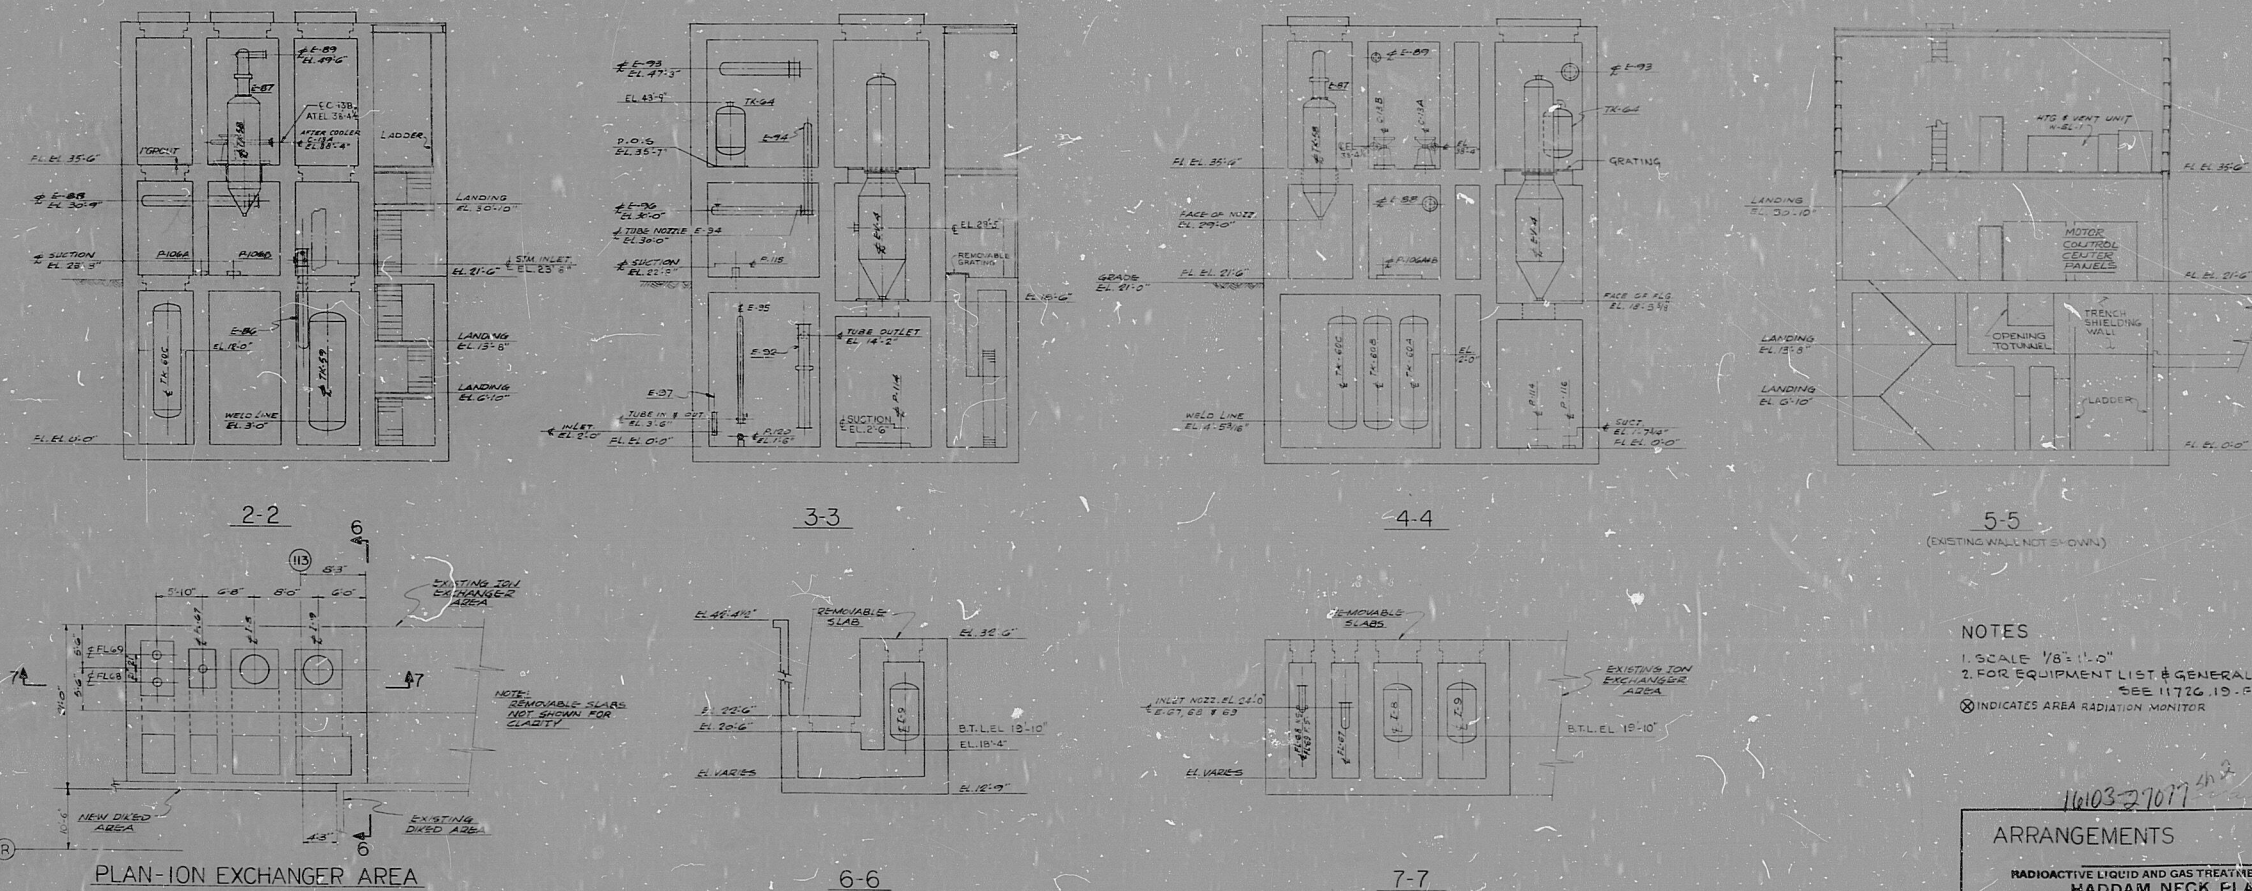

NOTES

1. SCALE 1/8"=1'-0"
2. FOR EQUIPMENT LIST & GENERAL ARRANGEMENT
SEE 1172G.19-FM-1A
⊗ INDICATES AREA RADIATION MONITOR

ARRANGEMENTS SHEET 2

RADIOACTIVE LIQUID AND GAS TREATMENT FACILITIES
HADDAM NECK PLANT
CONNECTICUT YANKEE ATOMIC POWER CO.
NORTHEAST UTILITIES SERVICE CO.

STONE & WEBSTER ENGINEERING CORPORATION
BOSTON, MASS.

17  DRAWING 11726 19-FM-1B

Des. by R. BRION Drawn by G.
Des. Chkd by J. J. D. / M. J. S. Chkd by J. J. D.

[illegible]

DDAFAC

8104220601

