


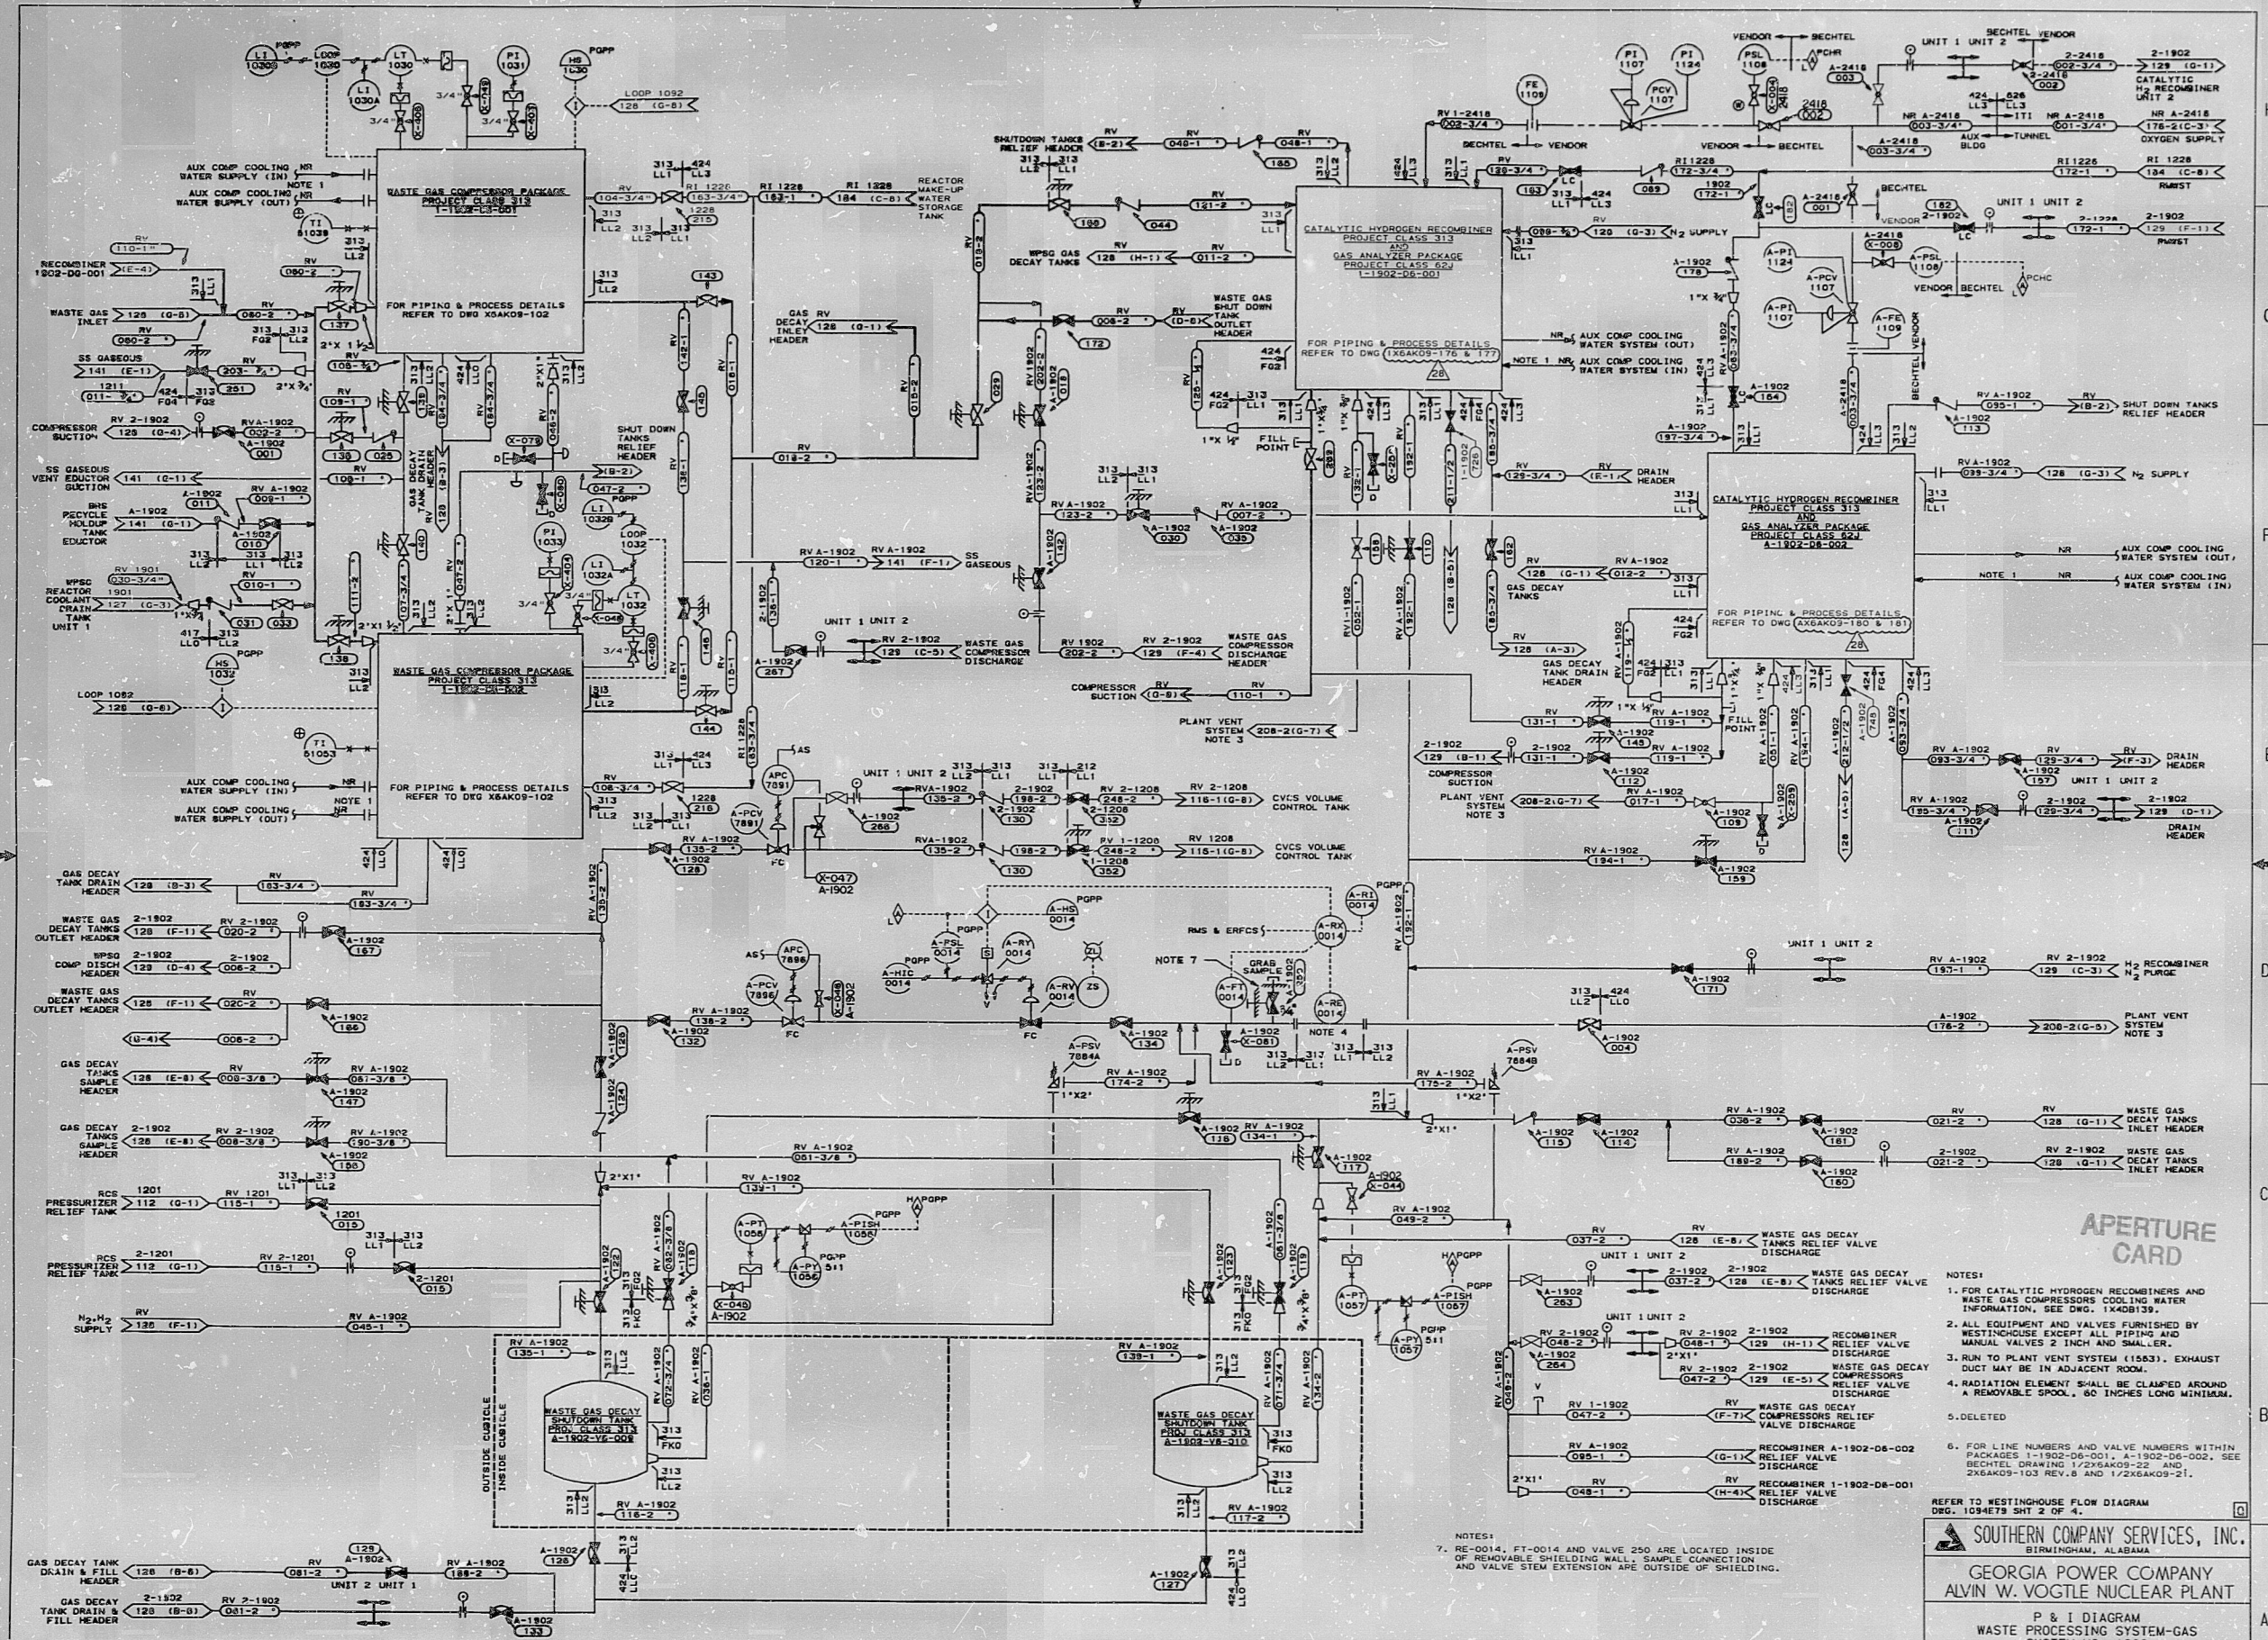

APERTURE CARD

- NOTES:
1. FOR CATALYTIC HYDROGEN RECOMBINERS AND WASTE GAS COMPRESSORS COOLING WATER INFORMATION, SEE DWG. 1X40B139.
 2. ALL EQUIPMENT AND VALVES FURNISHED BY WESTINGHOUSE EXCEPT ALL PIPING AND MANUAL VALVES 2 INCH AND SMALLER.
 3. RUN TO PLANT VENT SYSTEM (1903). EXHAUST DUCT MAY BE IN ADJACENT ROOM.
 4. RADIATION ELEMENT SHALL BE CLAMPED AROUND A REMOVABLE SPOOL, 60 INCHES LONG MINIMUM.
 5. DELETED
 6. FOR LINE NUMBERS AND VALVE NUMBERS WITHIN PACKAGES 1-1902-06-001, A-1902-06-002, SEE BECHTEL DRAWING 1725K09-22 AND 25K09-103 REV. B AND 1725K09-21.

REFER TO WESTINGHOUSE FLOW DIAGRAM DWG. 10CHETS DMT 2 OF 4.

SOUTHERN COMPANY SERVICES, INC.
BIRMINGHAM, ALABAMA

GEORGIA POWER COMPANY
ALVIN W. VOGLE NUCLEAR PLANT

P & I DIAGRAM
WASTE PROCESSING SYSTEM-GAS
SYSTEM NO. 1902

THIS DOCUMENT CONTAINS PROPRIETARY, CONFIDENTIAL, AND/OR TRADE SECRET INFORMATION OF THE SUBSIDIARIES OF THE SOUTHERN COMPANY OR OF THIRD PARTIES. IT IS INTENDED FOR USE ONLY BY EMPLOYEES OF, OR AUTHORIZED CONTRACTORS OF, THE SUBSIDIARIES OF THE SOUTHERN COMPANY. UNAUTHORIZED POSSESSION, USE, DISTRIBUTION, COPYING, DISSEMINATION, OR DISCLOSURE OF ANY PORTION HEREOF IS PROHIBITED.

NO.	INCORP. PER ABN-33536	W/REV	JUN	MAY	SM	SCALE: NONE	DRAWING NO.	REV.
1	ISSUED FOR CONSTRUCTION	DATE	OR	CHK	APPV	DLT	1X40B129	28
2	REVISIONS	DATE	OR	CHK	APPV	DLT		

CAD NAME
1X40B129

9910190043

9910190043

PDR RIDS

