


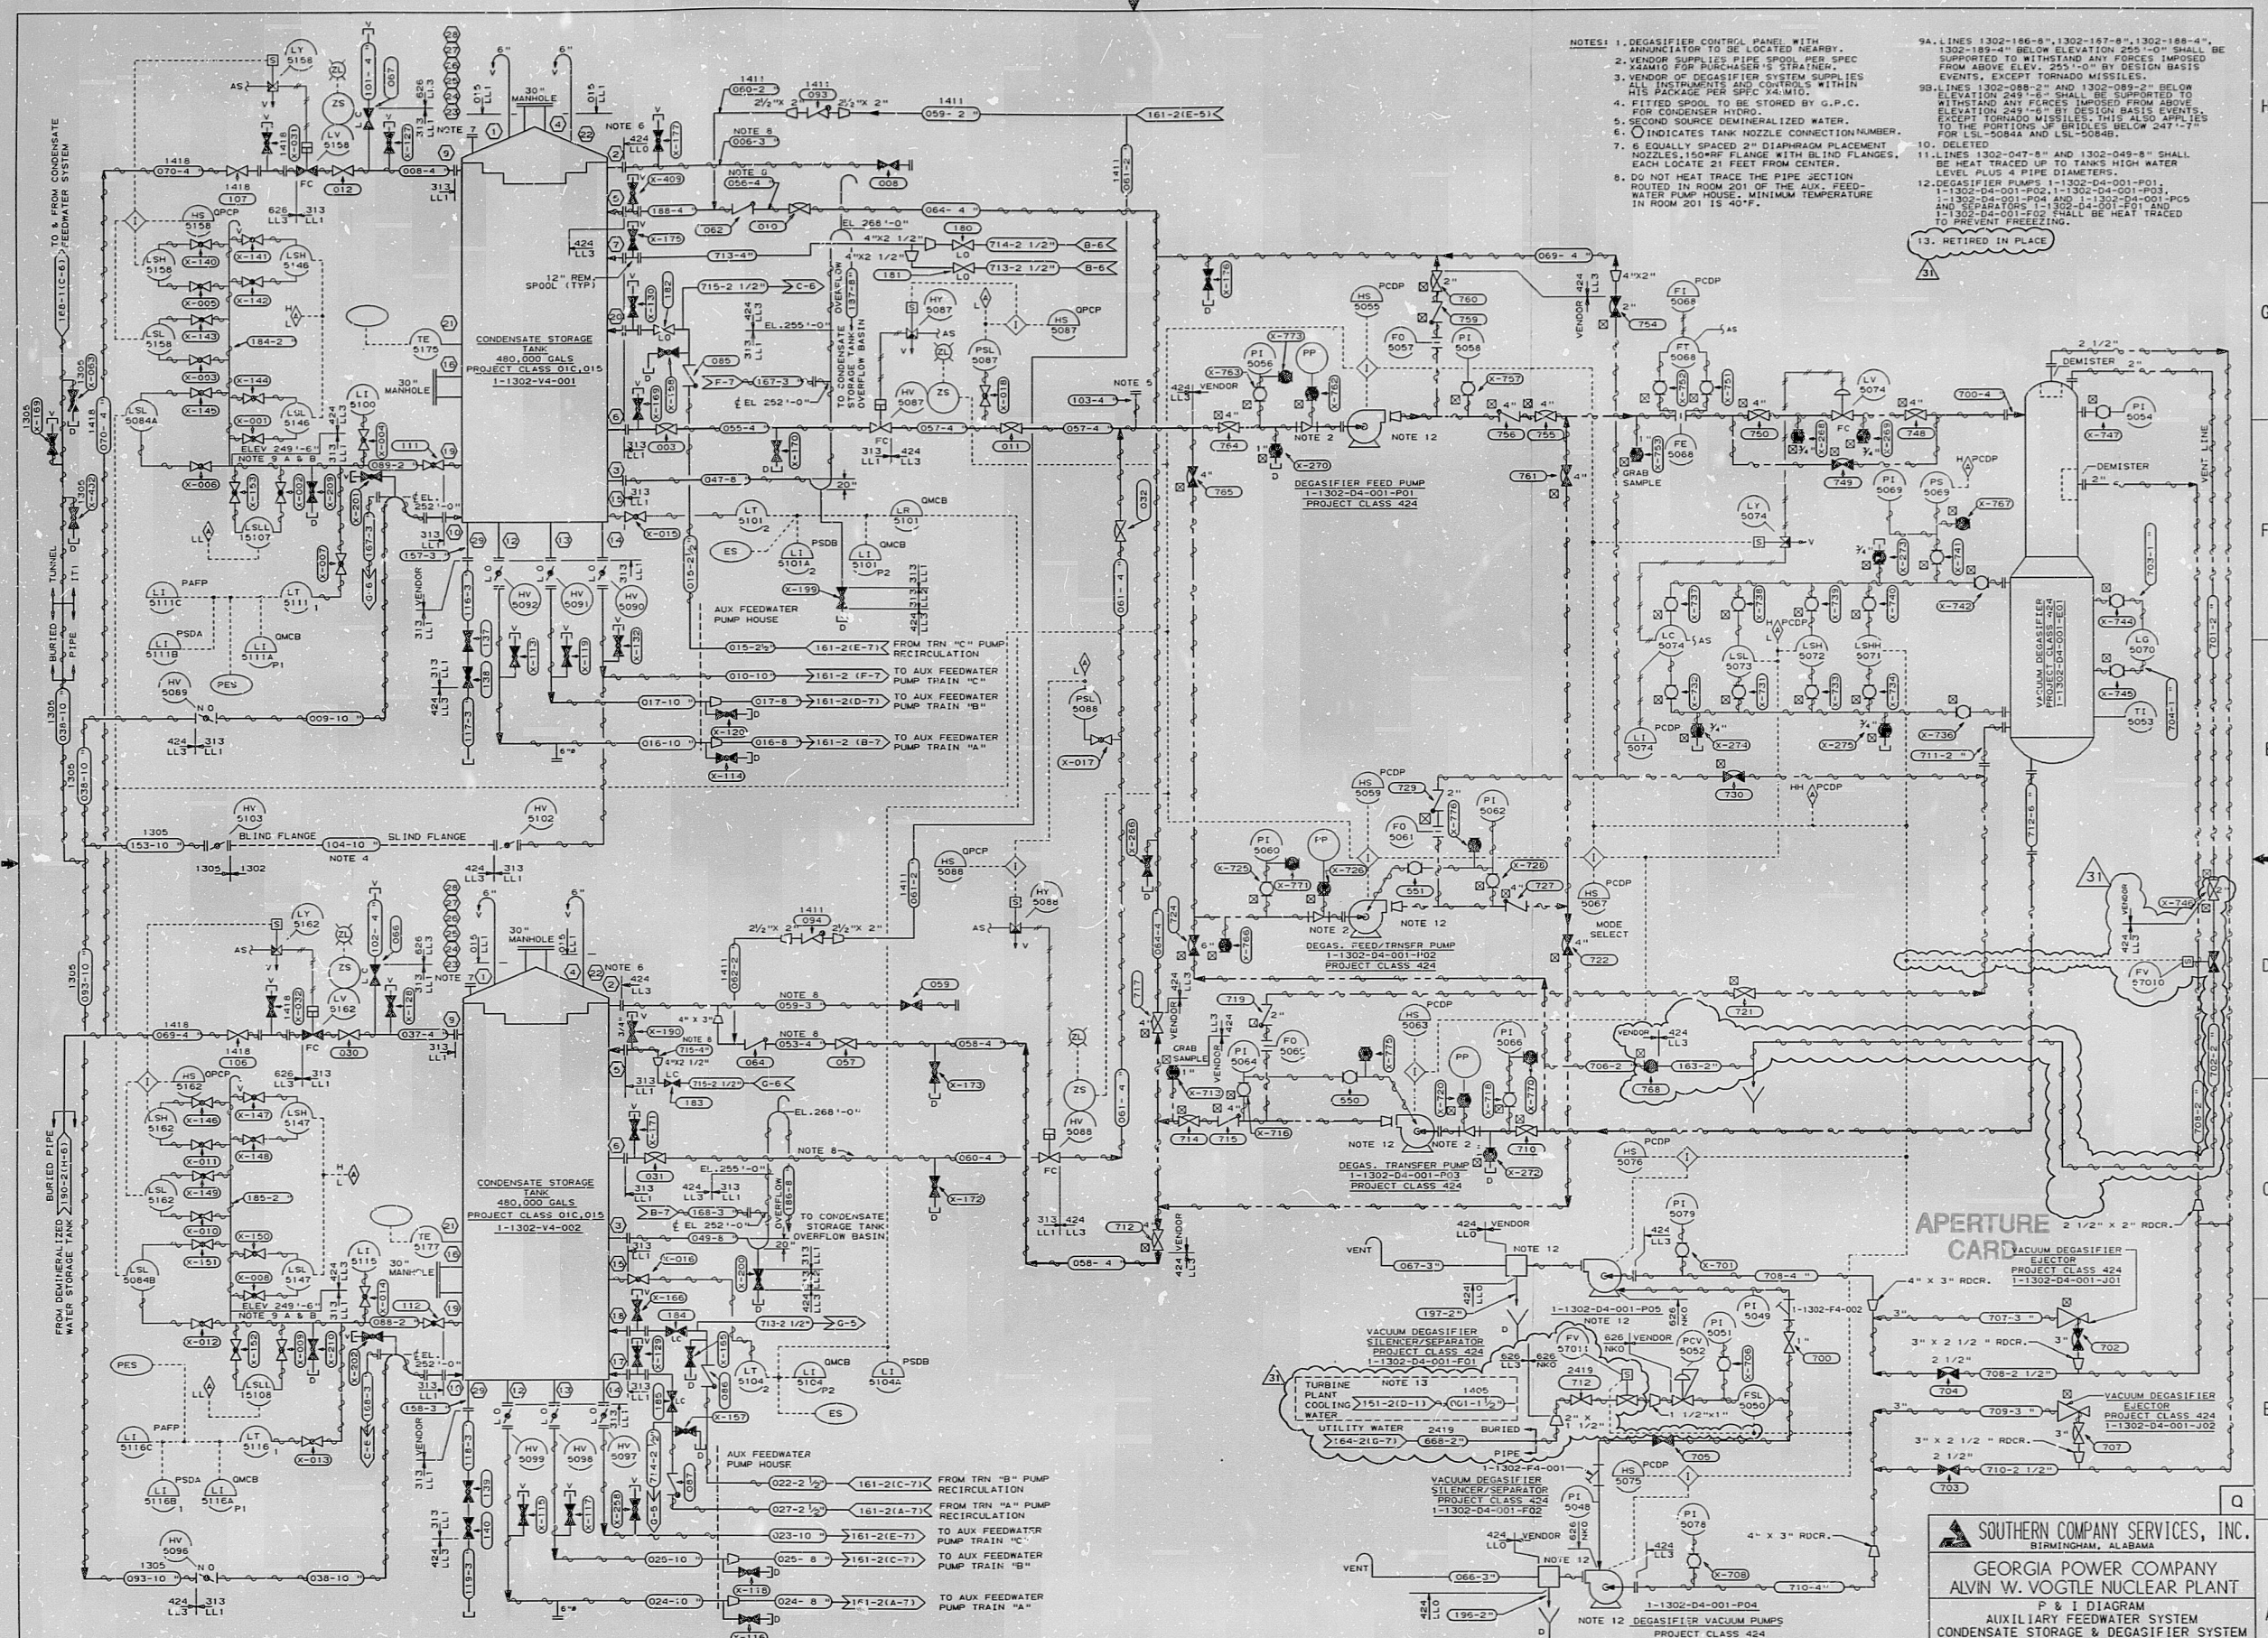

THIS DOCUMENT CONTAINS PROPRIETARY, CONFIDENTIAL, AND/OR TRADE SECRET INFORMATION OF THE SUBSIDIARIES OF THE SOUTHERN COMPANY OR OF THIRD PARTIES. IT IS INTENDED FOR USE ONLY BY EMPLOYEES OF OR AUTHORIZED CONTRACTORS OF, THE SUBSIDIARIES OF THE SOUTHERN COMPANY. UNAUTHORIZED POSSESSION, USE, DISTRIBUTION, COPYING, DISSEMINATION, OR DISCLOSURE OF ANY PORTION HEREOF IS PROHIBITED.			
INSTR. PER DOC 97-VAN0047 & 97-VAN0052	ISSUES FOR CONSTRUCTION	DATE	DR
NO.	REVISIONS	DATE	DR
1	1	10/1/84	DR
2	1	10/1/84	DR
SOUTHERN COMPANY SERVICES, INC.
BIRMINGHAM, ALABAMA

GEORGIA POWER COMPANY
ALVIN W. VOGTE NUCLEAR PLANT

P & I DIAGRAM
AUXILIARY FEEDWATER SYSTEM
CONDENSATE STORAGE & DEGASIFIER SYSTEM
SYSTEM NO. 1302

SCALE: NONE
DRAWING NO. 1X408161-1
REV. 31
JOB NO. 10604
DATE 10/1/84
DR 10/1/84
CHK 10/1/84
APPV 10/1/84
DTL 10/1/84
SIZE E 34x44
CAD NAME 14081611

9910190193

PDR RIDS

9910190193

