
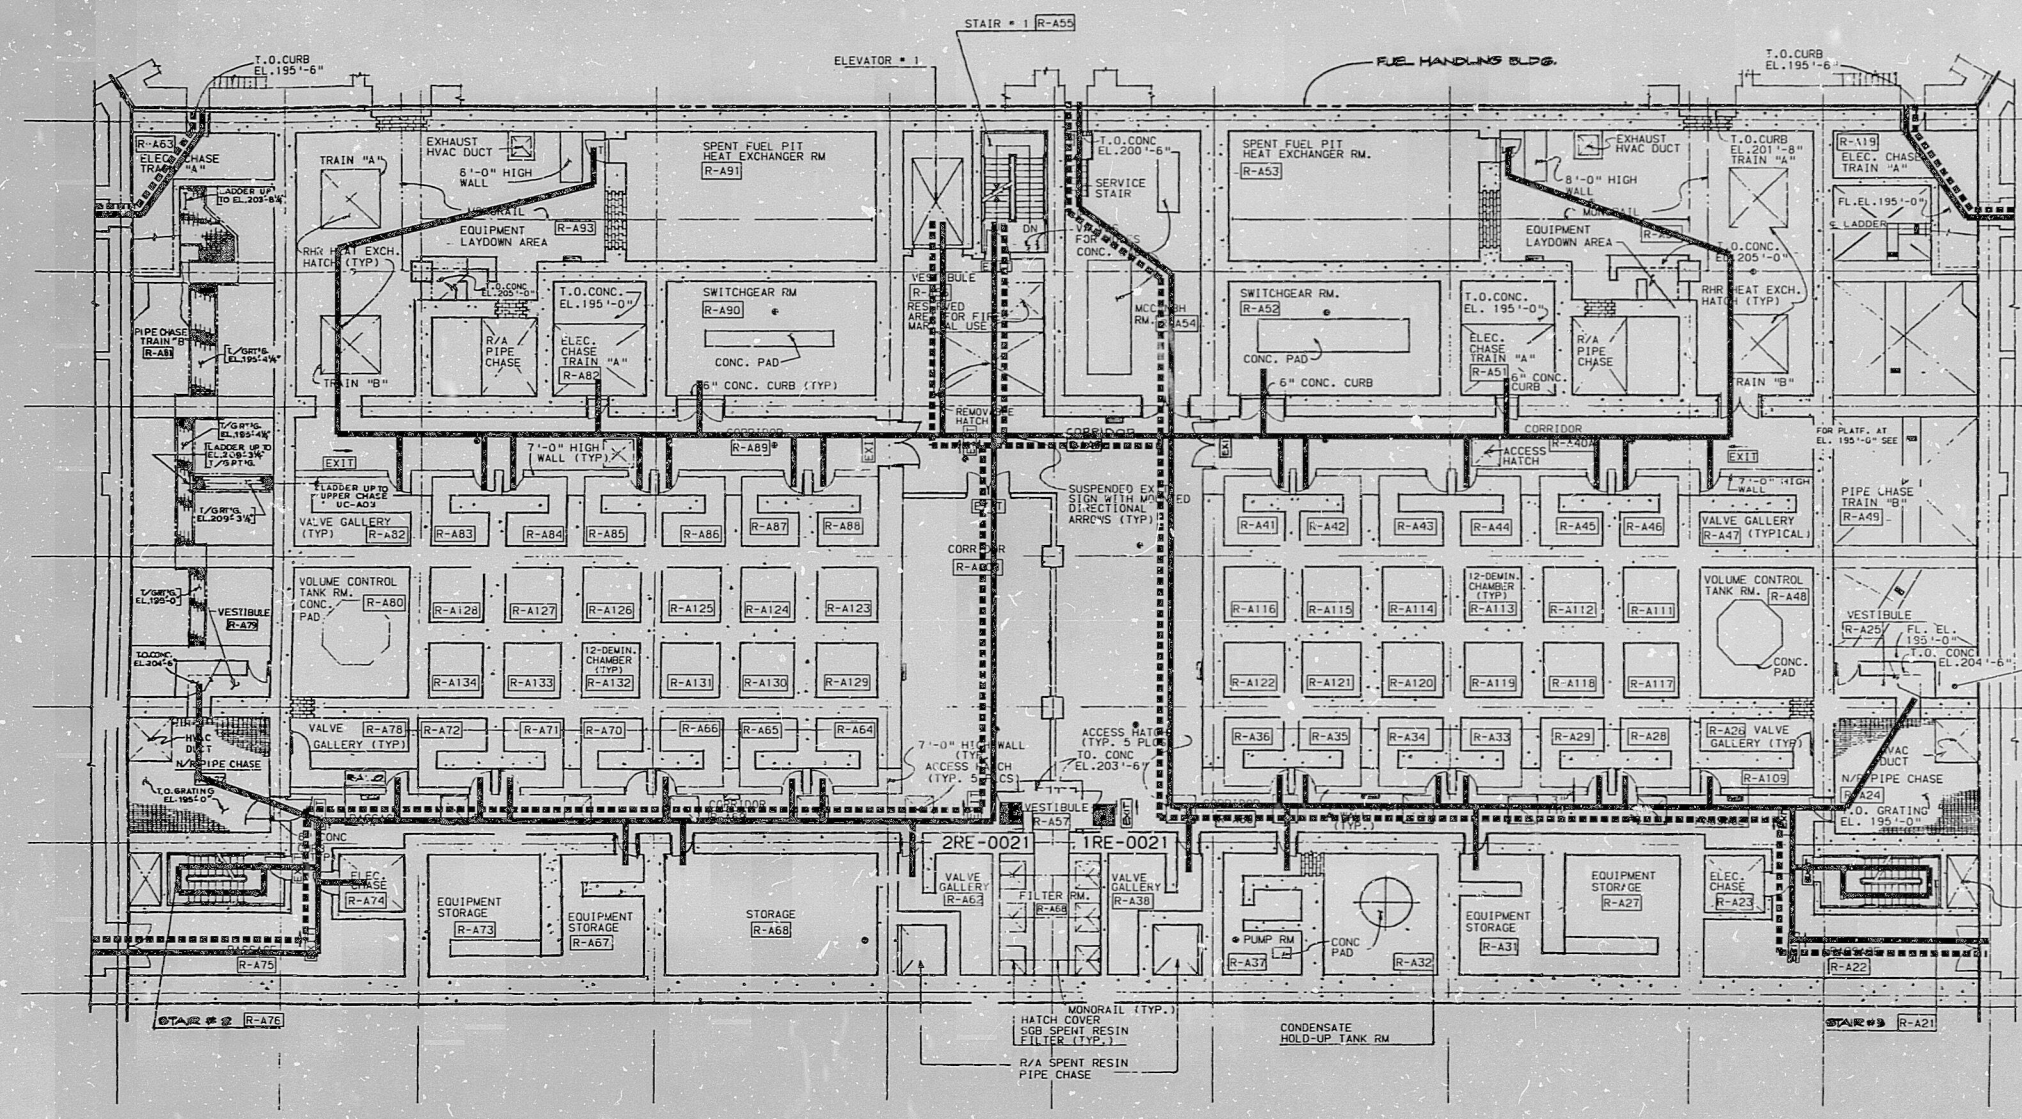


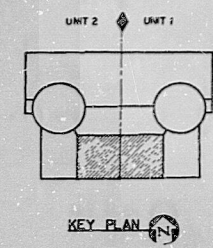

APERTURE
CARD

	SOUTHERN COMPANY SERVICES, INC. BIRMINGHAM, ALABAMA
	GEORGIA POWER COMPANY ALVIN W. VOGTLE NUCLEAR PLANT
	PERSONNEL FLOW AUXILIARY BUILDING FLOOR PLAN EL. 195'-0", LEVEL A

THIS DOCUMENT CONTAINS PROPRIETARY, CONFIDENTIAL, AND/OR TRADE SECRET INFORMATION OF THE SUBSIDIARIES OF THE SOUTHERN COMPANY OR OF THIRD PARTIES. IT IS INTENDED FOR USE ONLY BY EMPLOYEES OF, OR AUTHORIZED CONTRACTORS OF, THE SUBSIDIARIES OF THE SOUTHERN COMPANY. UNAUTHORIZED POSSESSION, USE, DISTRIBUTION, COPYING, DISSEMINATION, OR DISCLOSURE OF ANY PORTION HEREOF IS PROHIBITED.

PDR RUS

9910190301

9910190301

